






Proposed Elevation - Front
Scale 1:100

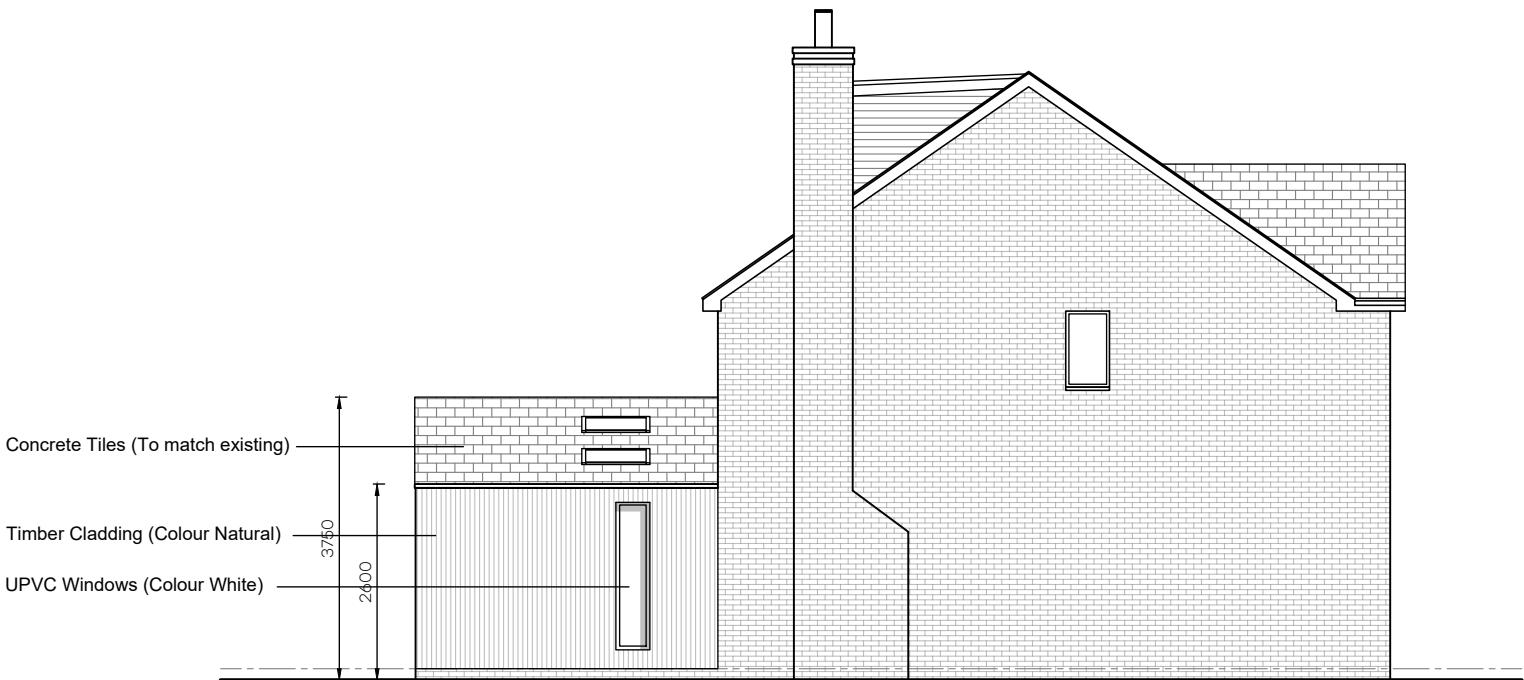

Proposed Elevation - Side
Scale 1:100

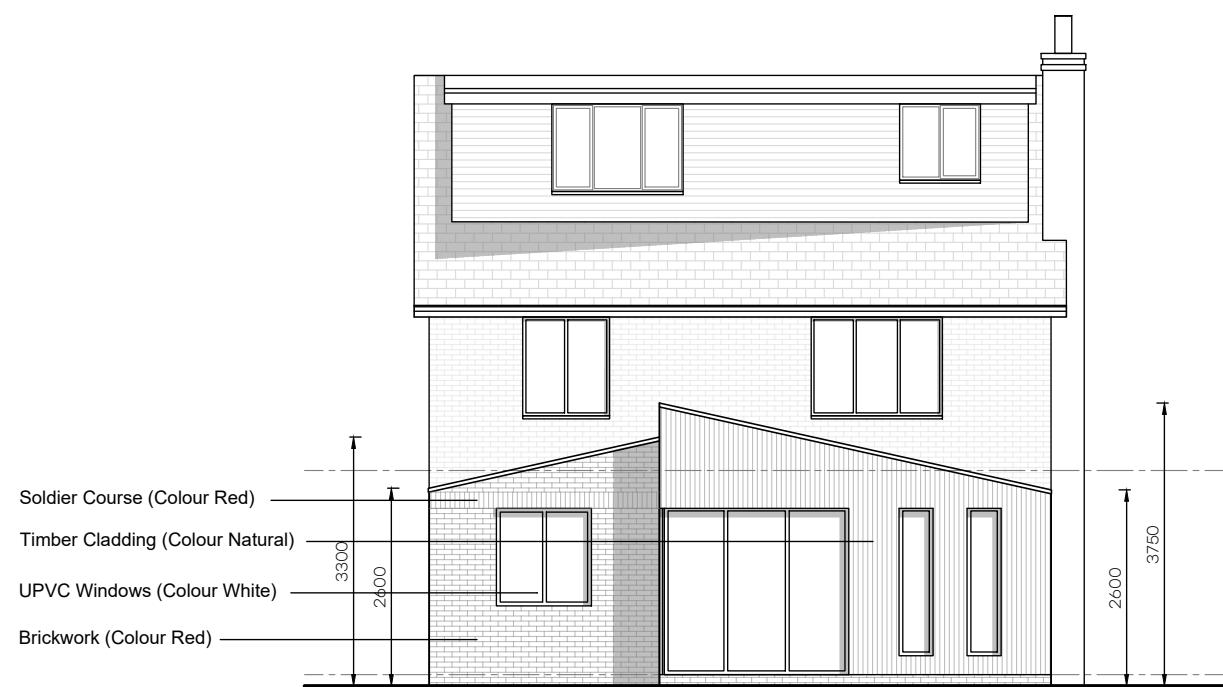

Proposed Elevation - Rear
Scale 1:100

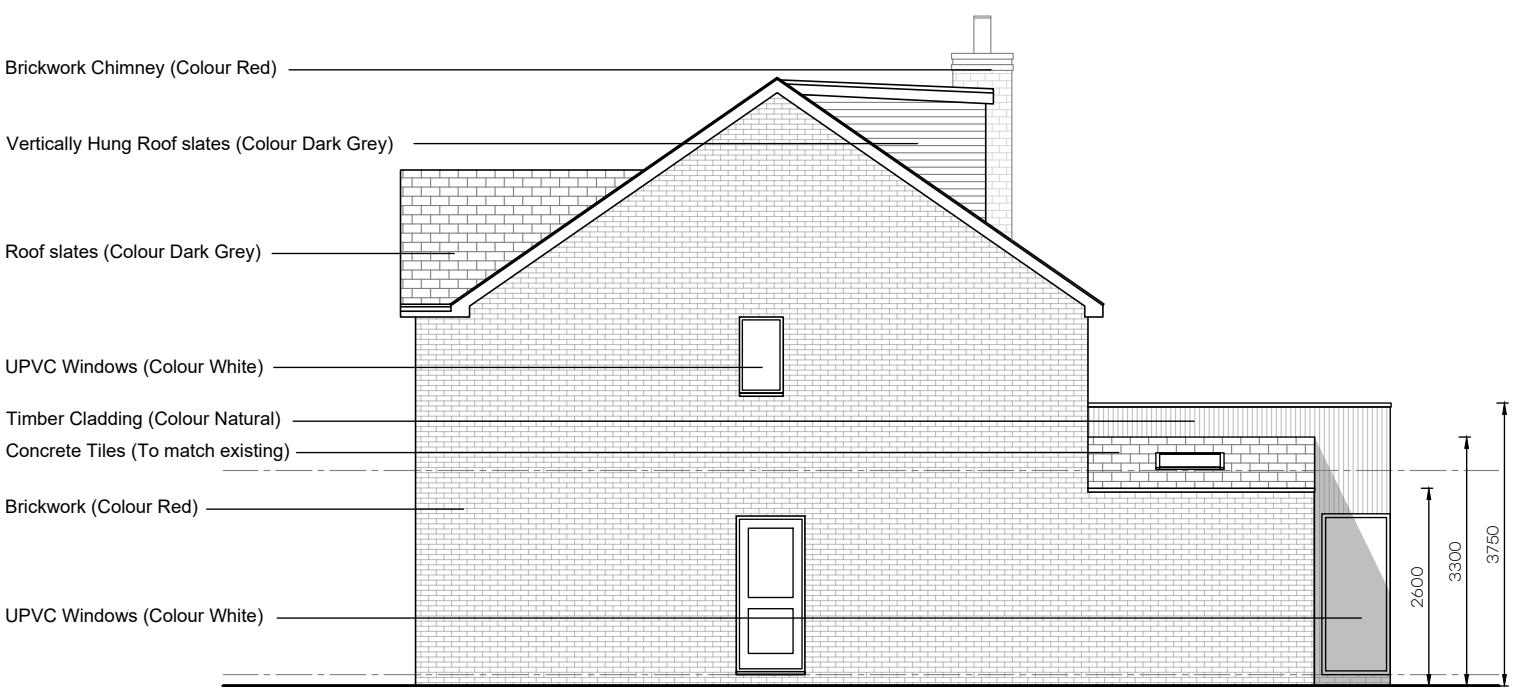

Proposed Elevation - Side
Scale 1:100

Ben Craven Architects

8 Whitehead Drive
Farrington Moss
PR26 6QY

t: 07540 591628
e: info@bencravenarchitects.co.uk
w: www.bencravenarchitects.co.uk



This drawing is copyright, and may not be reproduced in any form, without the written consent of Ben Craven Architects.

Revision + notes

A Planning Submission
B Dimensions added to elevations

28/02/2023
13/03/2023



BC Architects

Project Name	Date	Stage
Pendle Drive, Whalley	Feb 2023	Planning Submission
Title	Scale	Drawn
Proposed Elevations	1:100 @ A3	BC
Drawing Number	Project No.	Rev.
P20	64.23	B
DO NOT SCALE	ALL DIMENSIONS TO BE CHECKED ON SITE	