



Proposed Plan - Ground Floor  
Scale 1:100

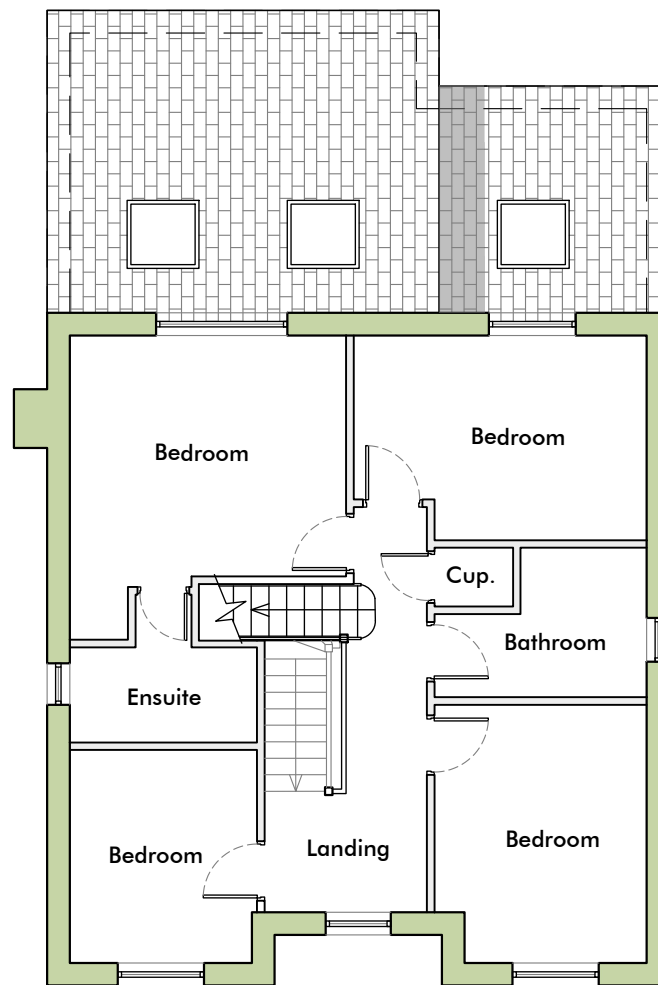

Proposed Plan - First Floor  
Scale 1:100

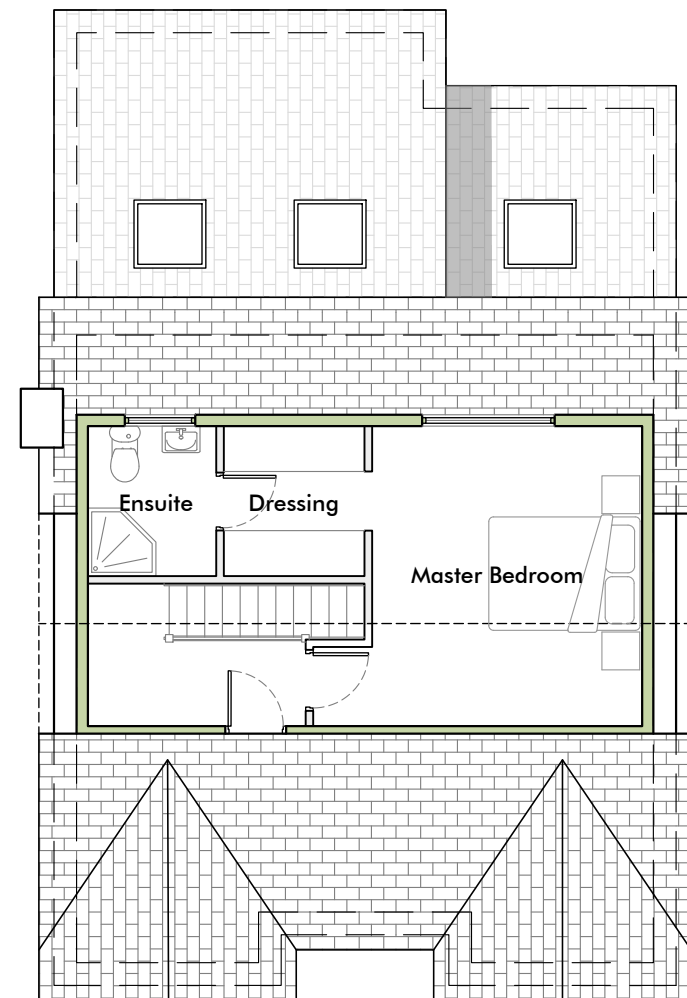

Proposed Plan - Second Floor  
Scale 1:100

#### Ben Craven Architects

8 Whitehead Drive  
Farington Moss  
PR26 6QY

t: 07540 591628  
e: info@benravenarchitects.co.uk  
w: www.benravenarchitects.co.uk



This drawing is copyright, and may not be reproduced in any form, without the written consent of Ben Craven Architects.

#### Revision + notes

A	Planning Submission	28/02/2023
B	Dimensions added to elevations	13/03/2023



#### BC Architects

Project Name	Date	Stage
Pendle Drive, Whalley	Feb 2023	Planning Submission
Title	Scale	Drawn
Proposed Plans	1:100 @ A3	BC
Drawing Number	Project No.	Rev.
P10	64.23	B
DO NOT SCALE	ALL DIMENSIONS TO BE CHECKED ON SITE	