




Ben Craven Architects

8 Whitbread Drive  
Framlington, Newcastle  
NE26 6QY

T: 07540 391028  
E: info@benccravenarchitects.co.uk  
W: www.benccravenarchitects.co.uk

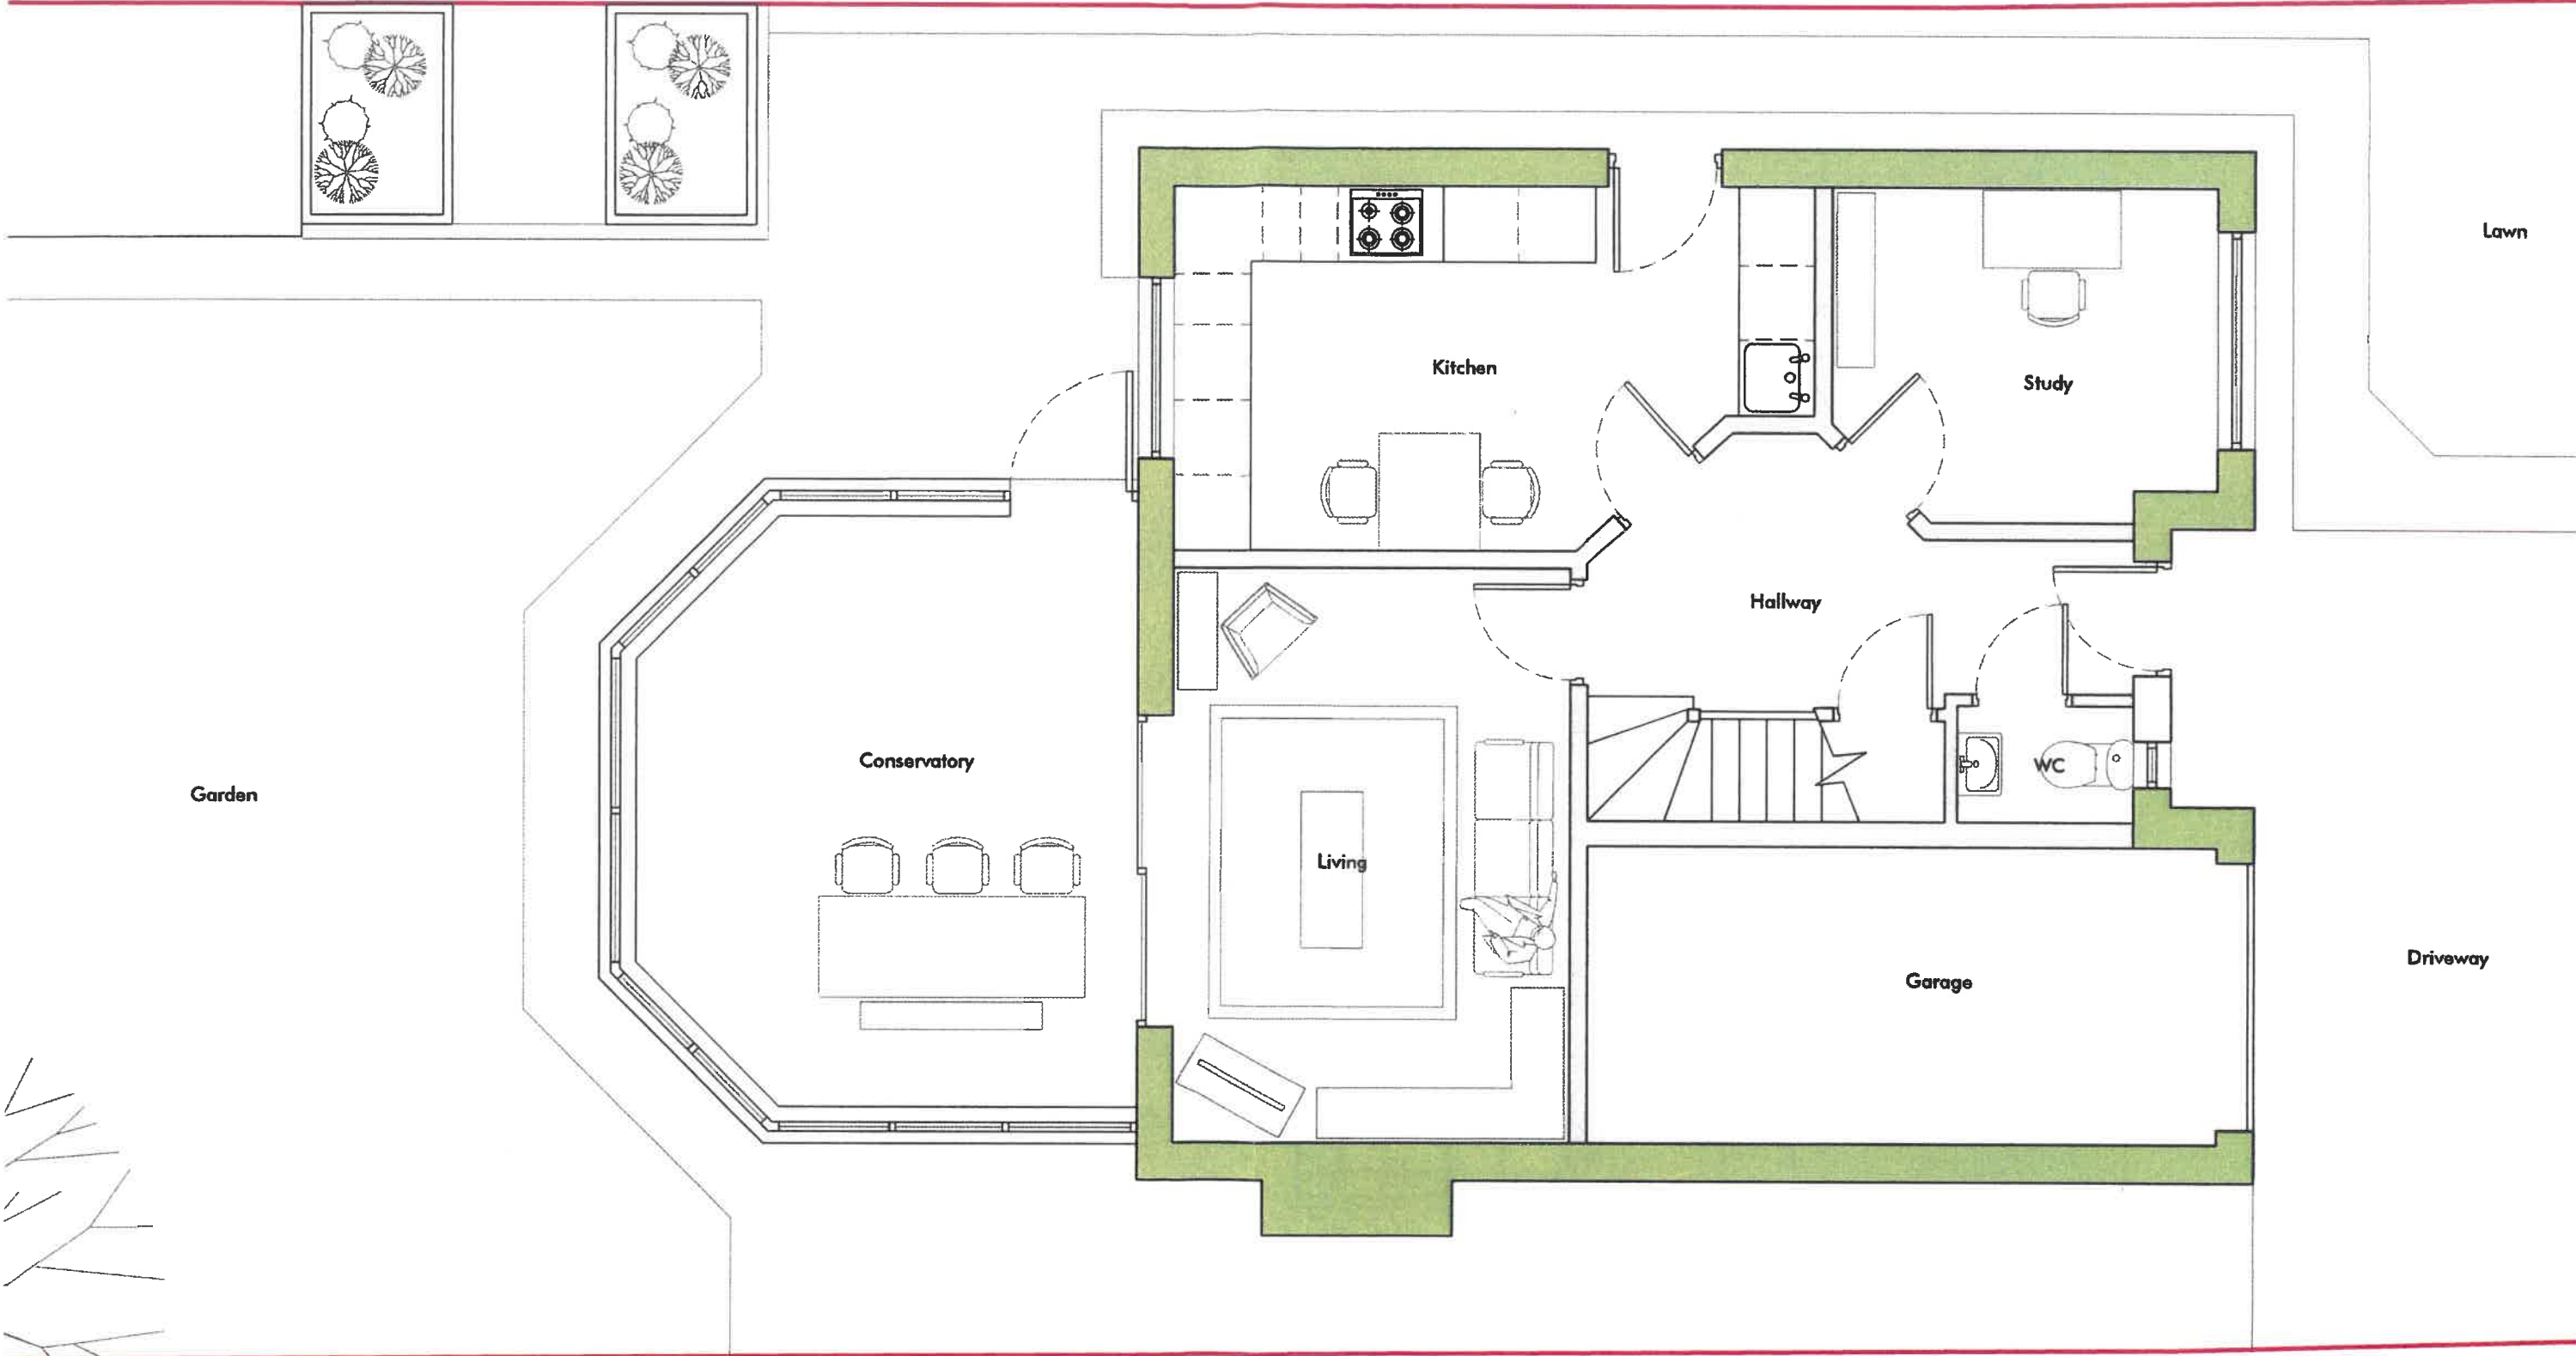

This drawing is copyright, and may not be reproduced in any form, without the written consent of Ben Craven Architects

Revision + notes

.. ..

Key

Application Boundary



BC Architects

| Project Name                 | Date        | Stage               |
|------------------------------|-------------|---------------------|
| Pendle Drive, Whalley        | Feb 2023    | Planning Submission |
| Title                        | Scale       | Drawn               |
| Existing Plan - Ground Floor | 1:50 @ A3   | BC                  |
| Drawing Number               | Project No. | Rev.                |
| E11                          | 64.23       |                     |