



312023 10192

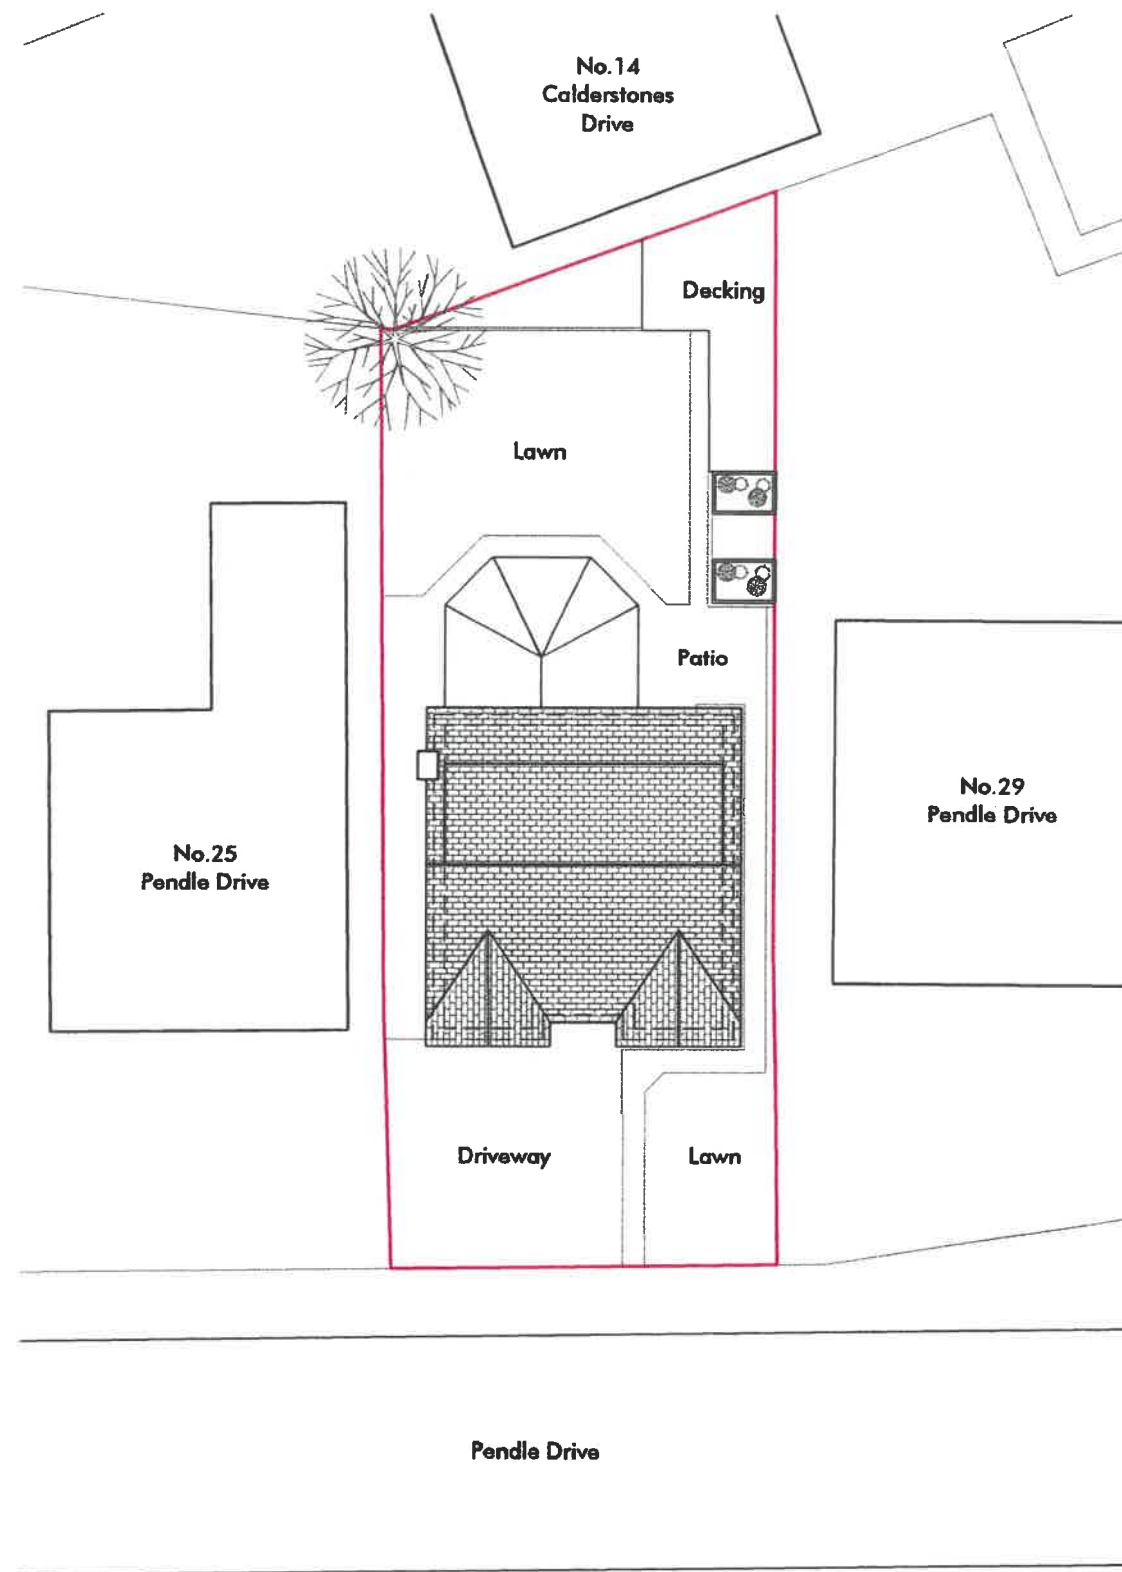

Existing Block Plan
Scale 1:200

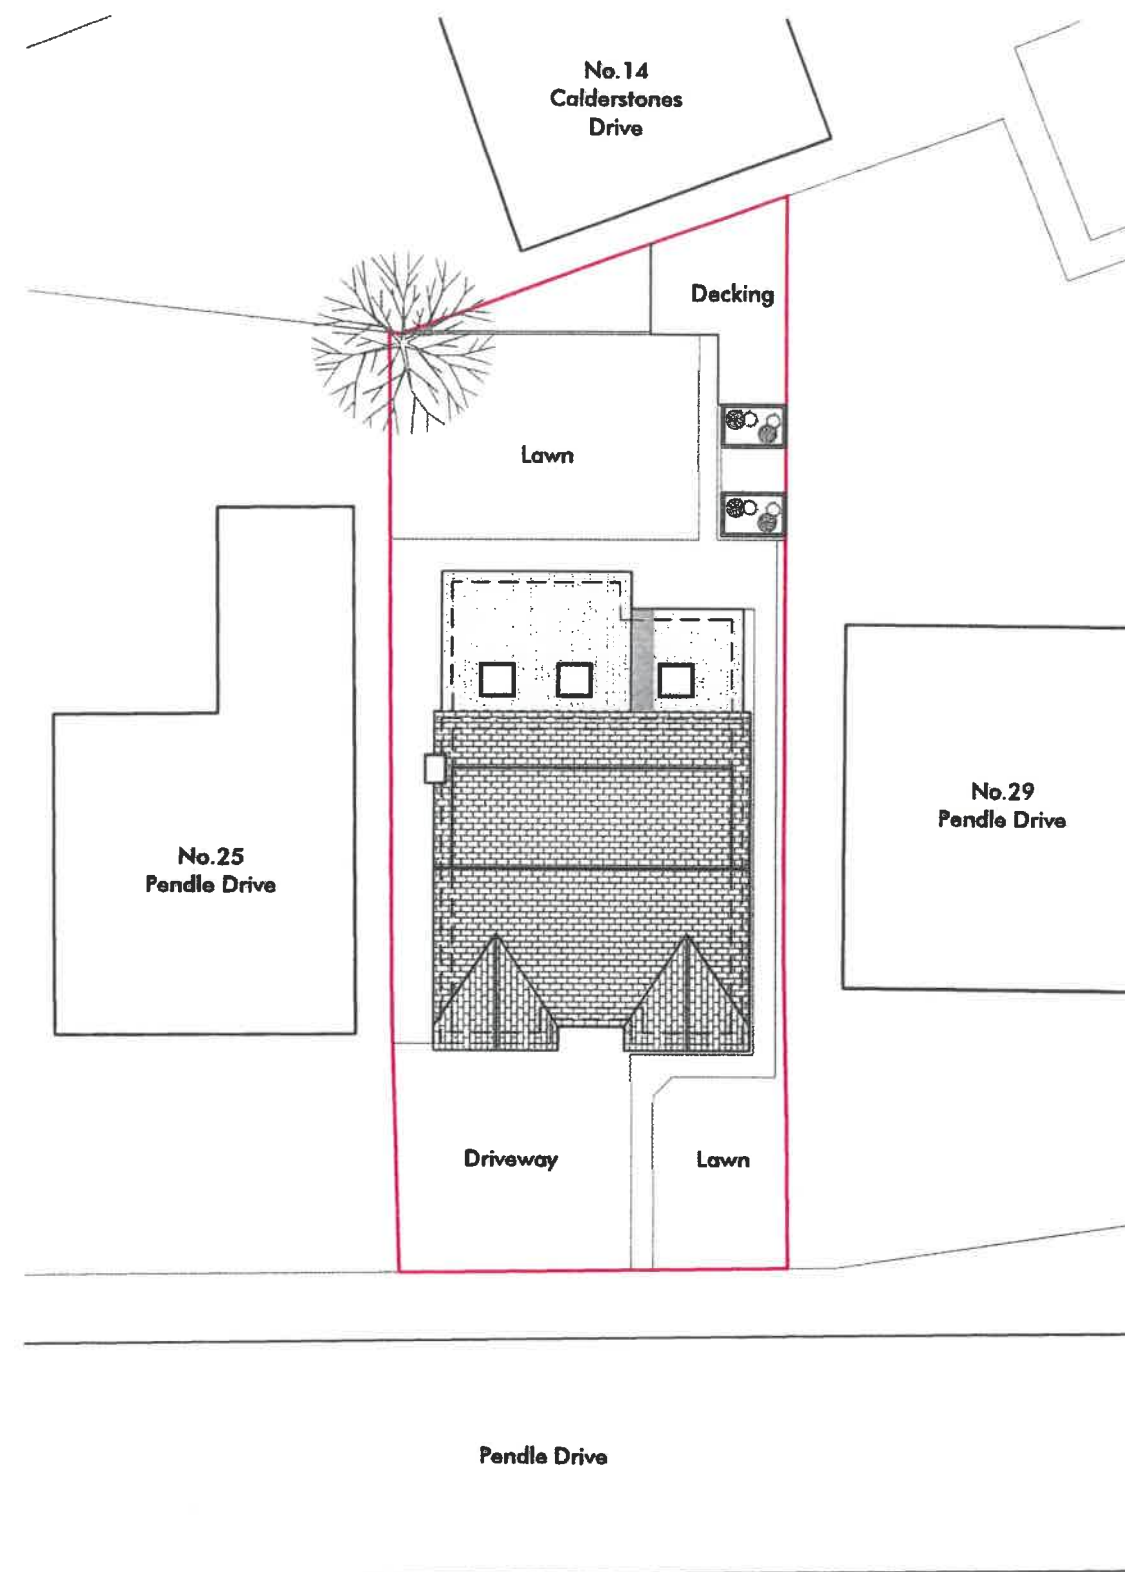

Proposed Block Plan
Scale 1:200

Ben Craven Architects

8 Whitewind Drive
Farnham, Surrey
GU14 7JY

T: 07540 591628
e: info@bencravenarchitects.co.uk
w: www.bencravenarchitects.co.uk

RIBA | **ARB**

This drawing is copyright, and may not be reproduced in any form, without the written consent of Ben Craven Architects

Revision + notes

1. 10/10/23

Key

Application Boundary



BC Architects

Project Name	Date	Stage
Pendle Drive, Whalley	Feb 2023	Planning Submission
Title	Scale	Drawn
Existing & Proposed Block Plan	1:200 @ A3	BC
Drawing Number	Project No.	Rev.
P05	64.23	A