

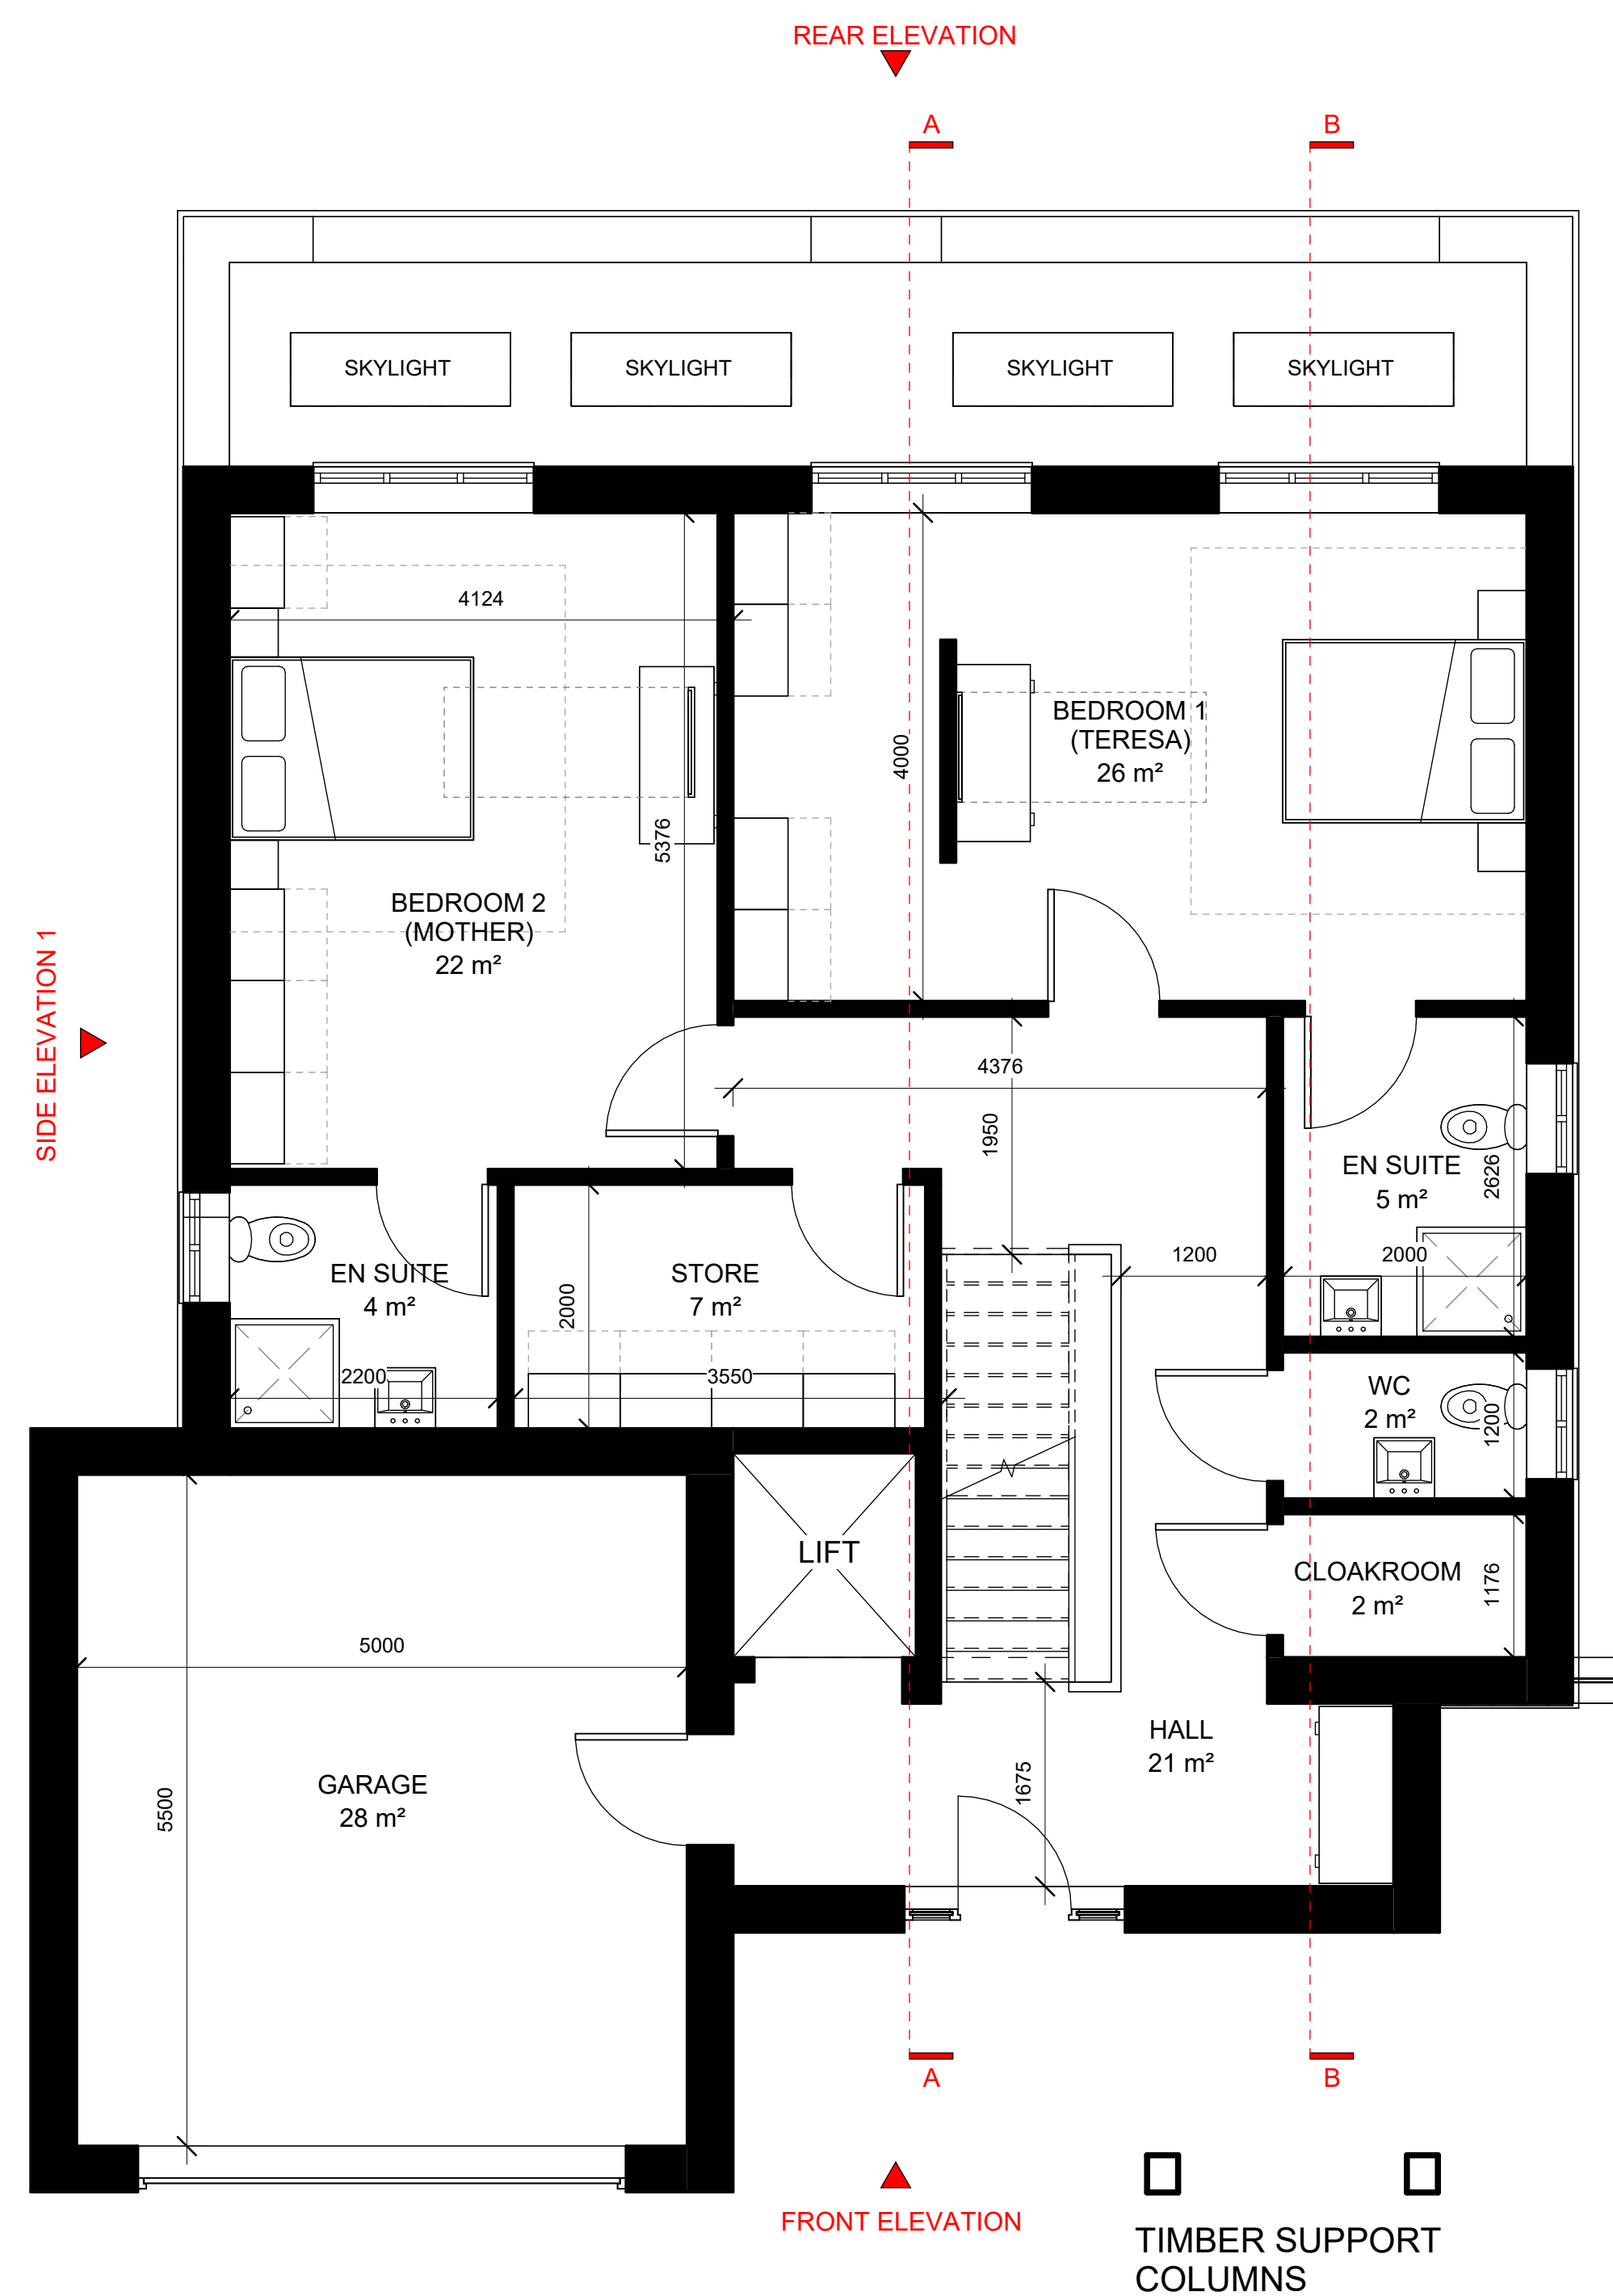


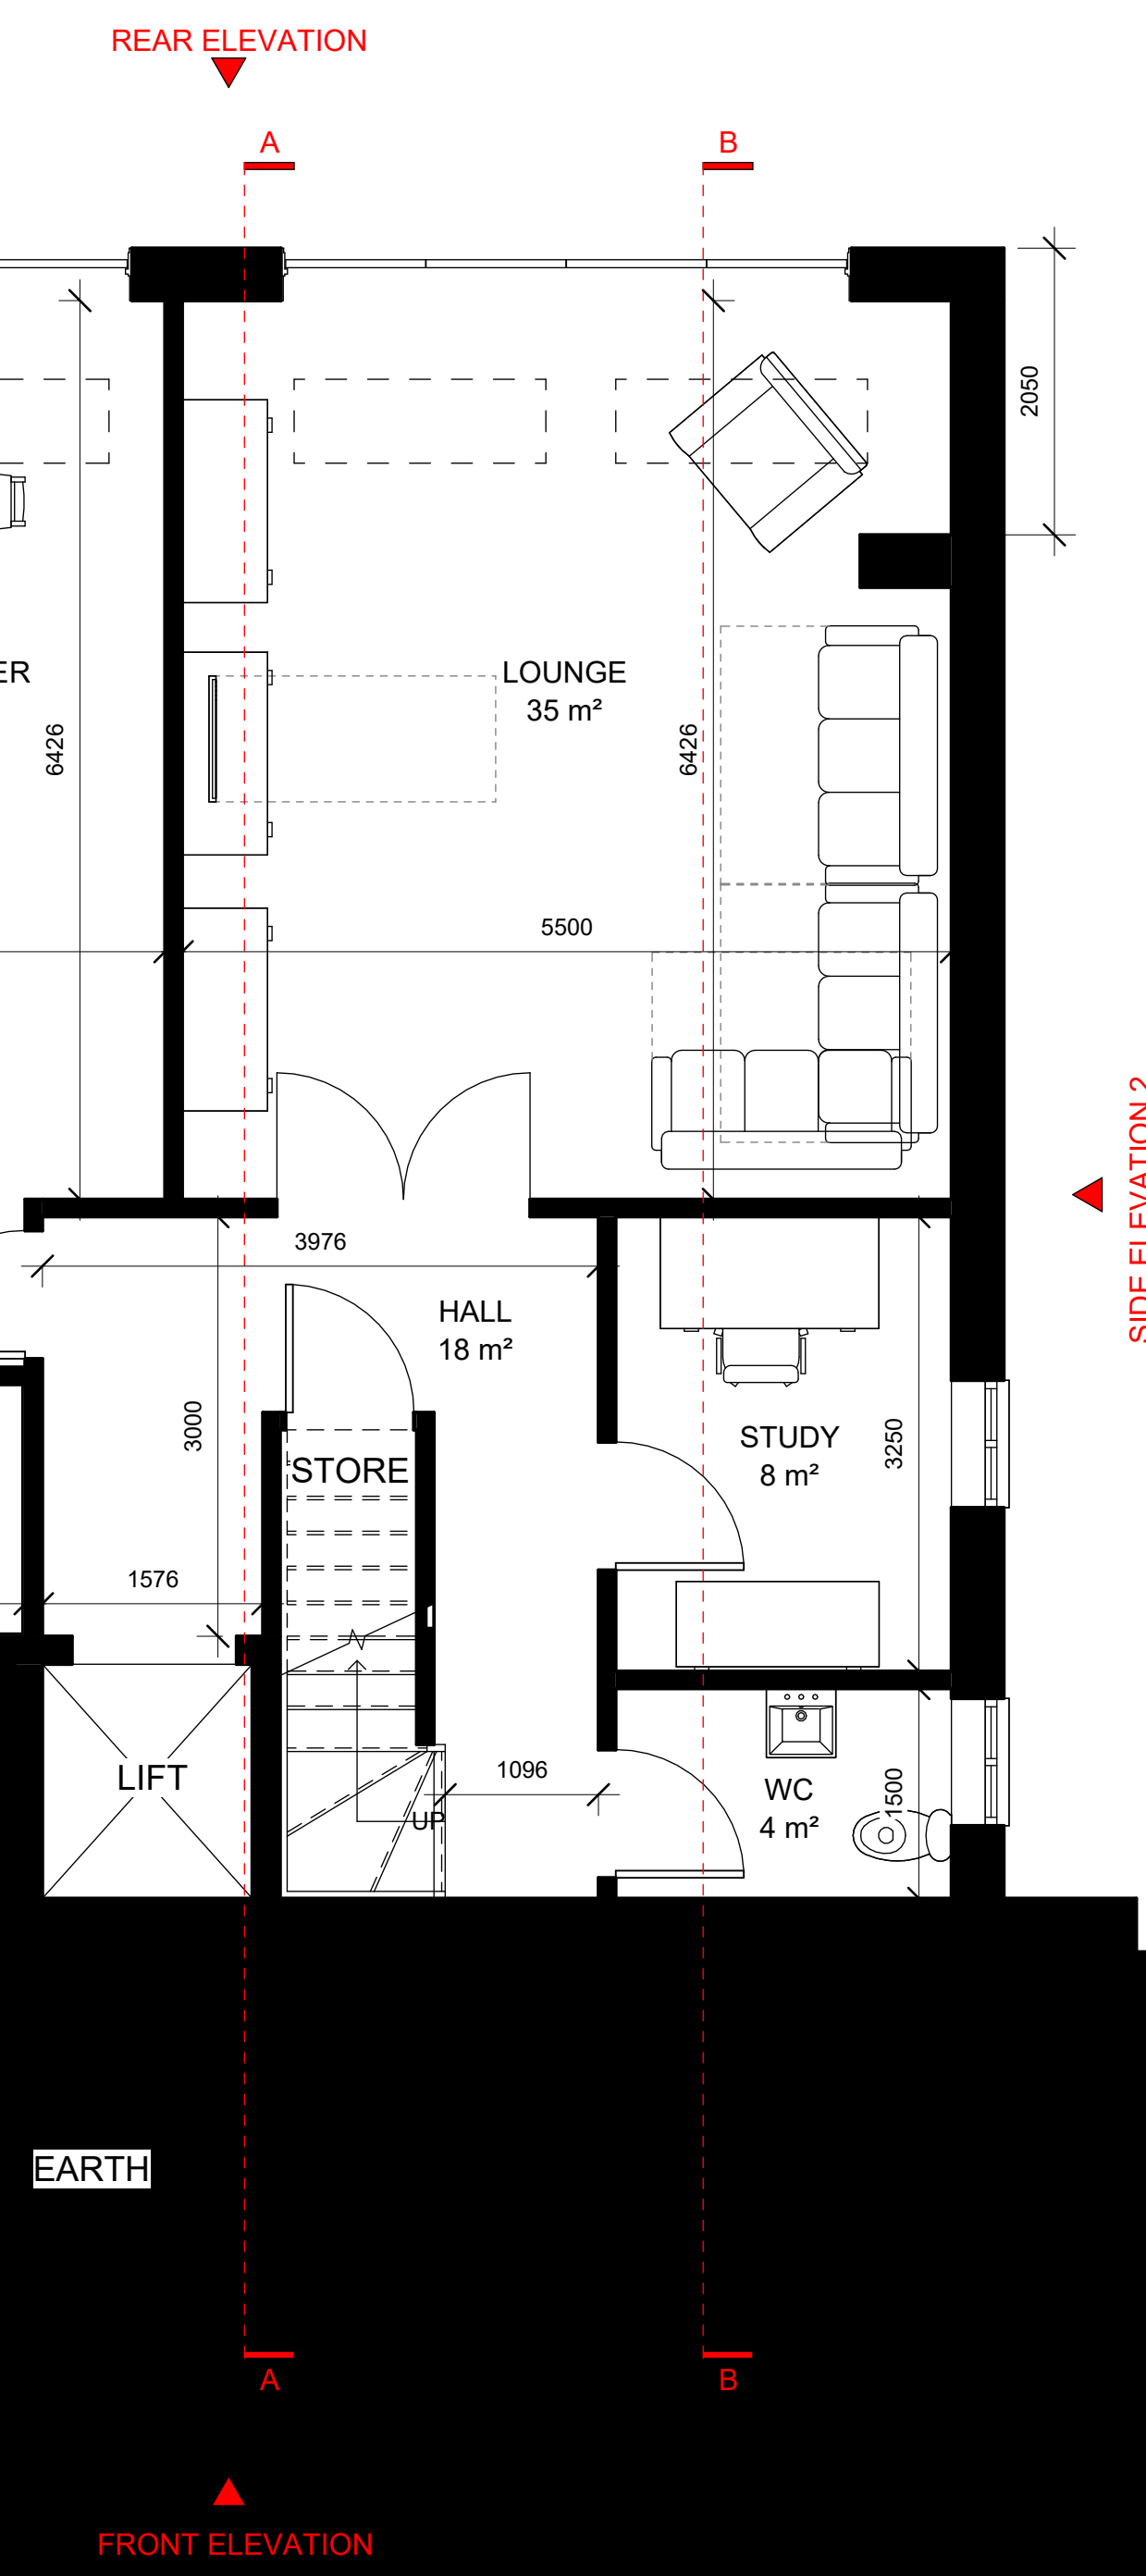

GROUND FLOOR PLAN
1:50

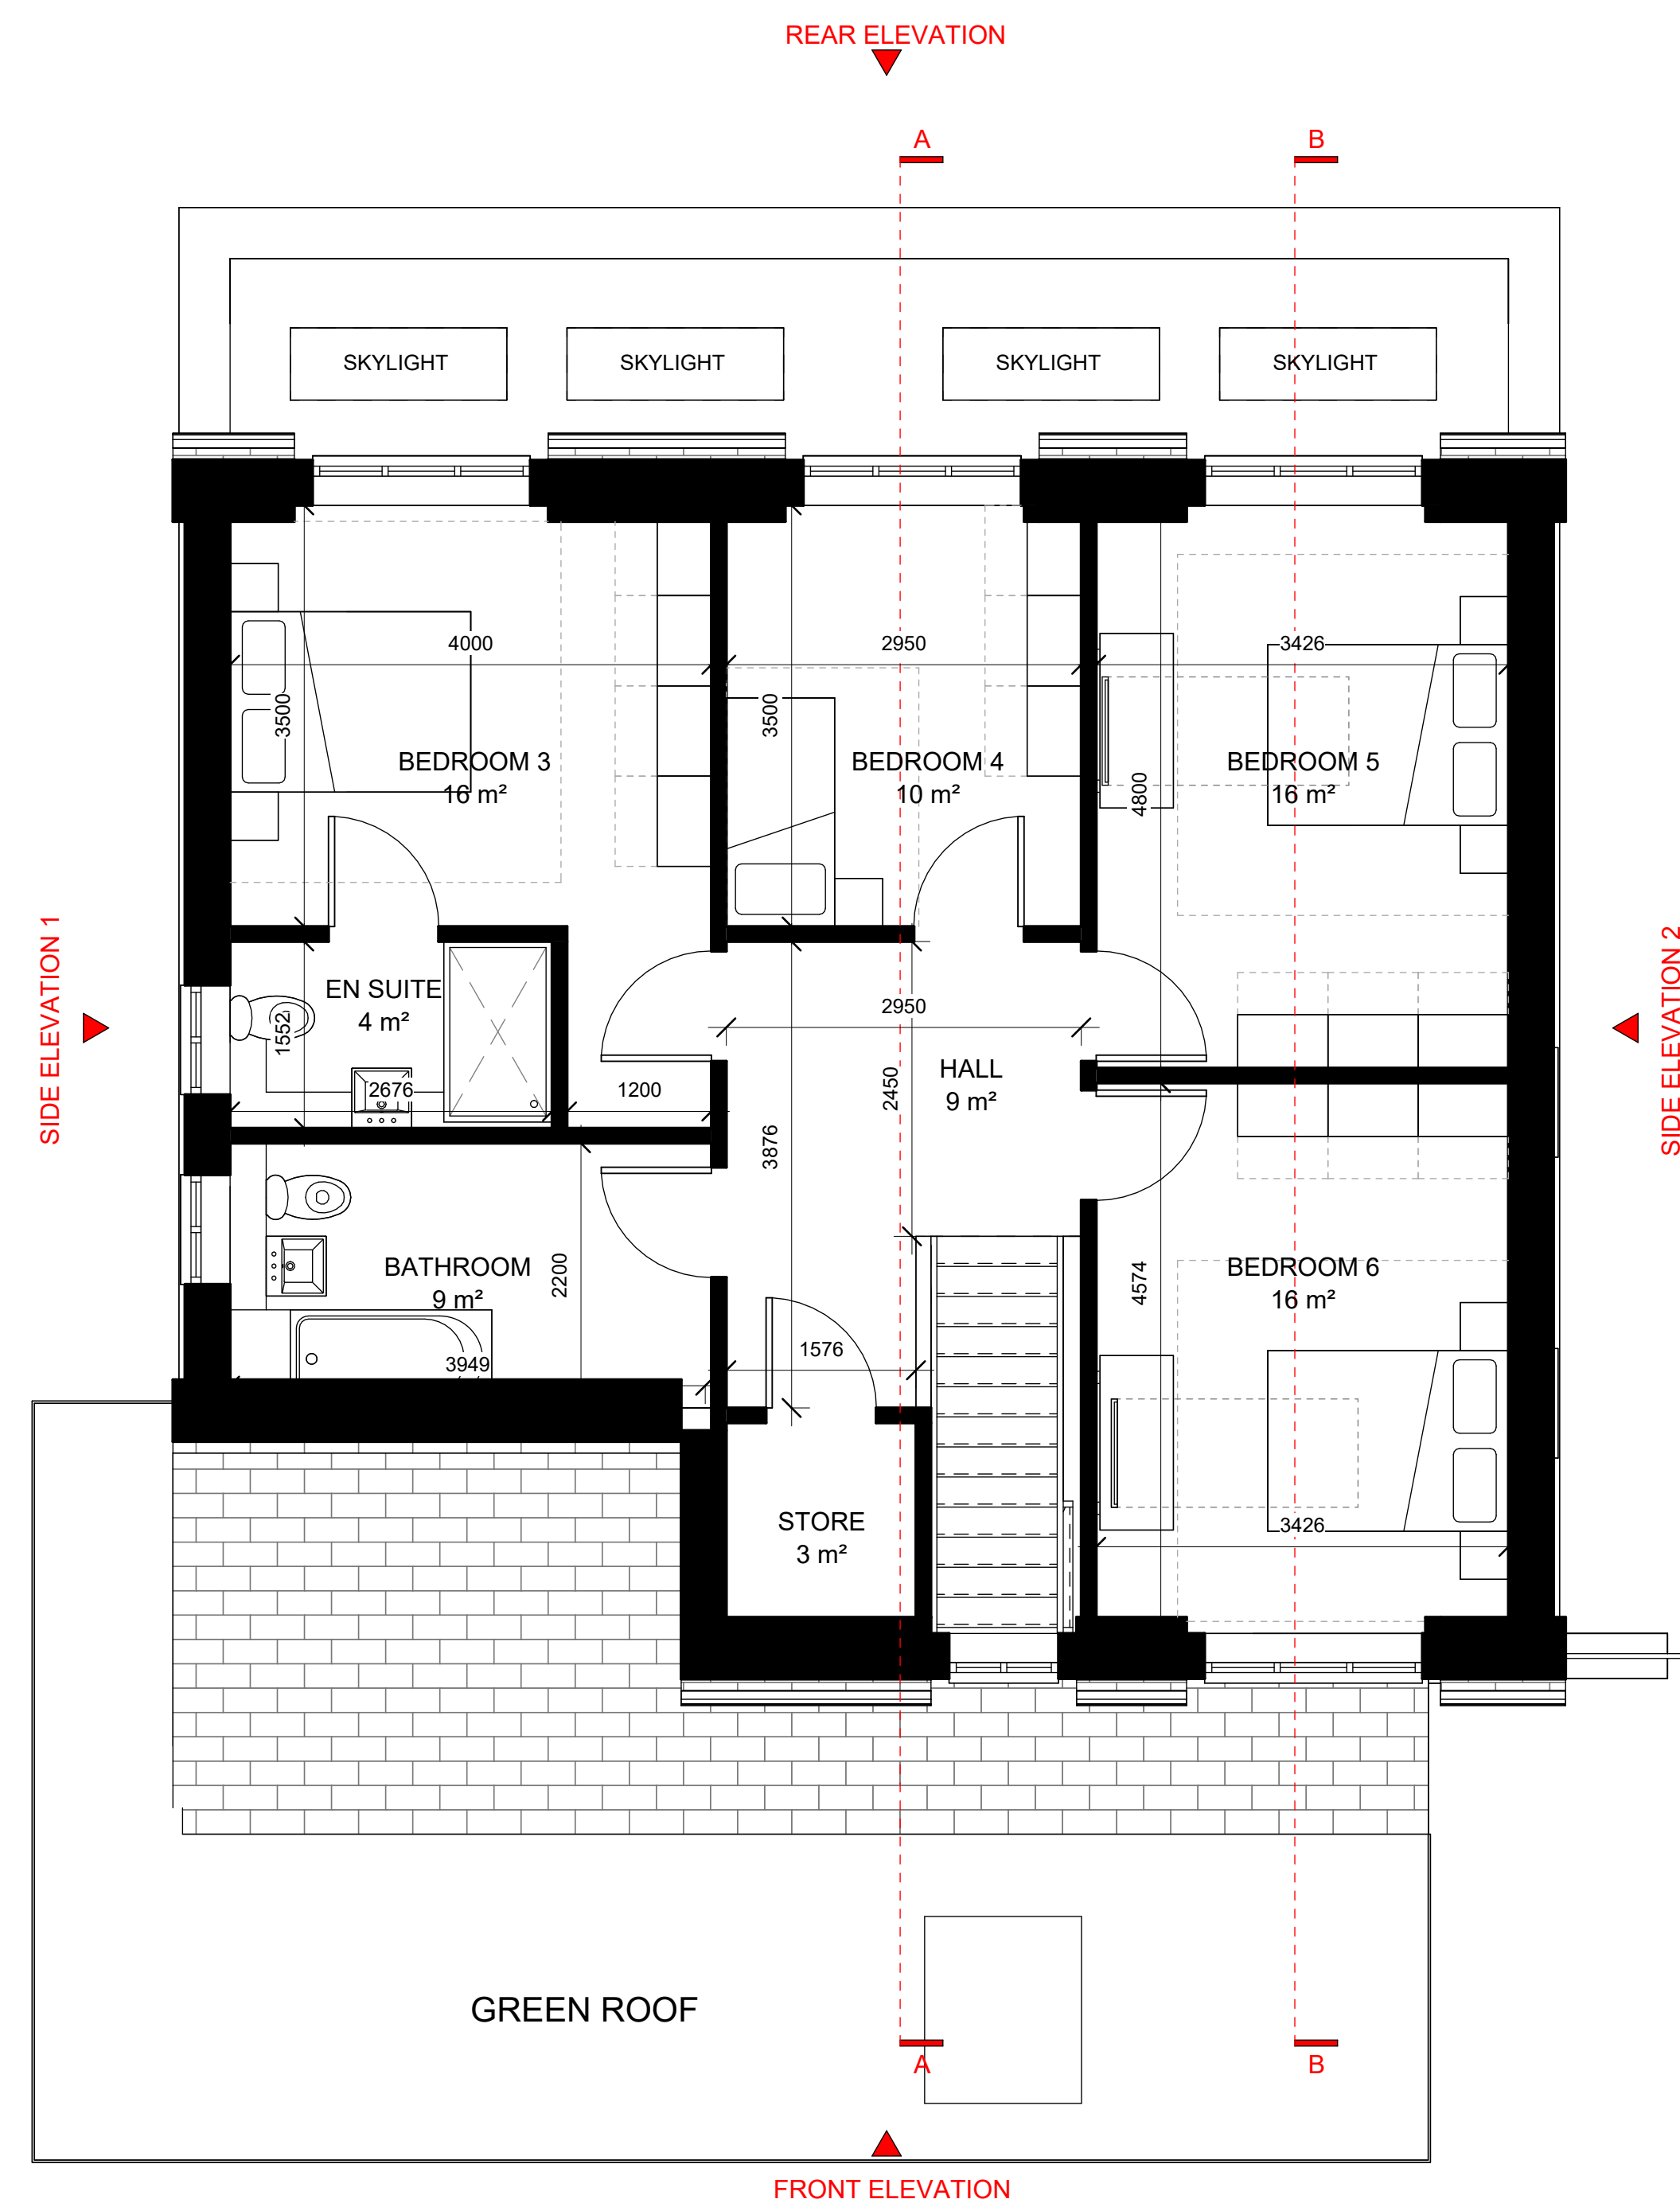

FIRST FLOOR PLAN
1:50