




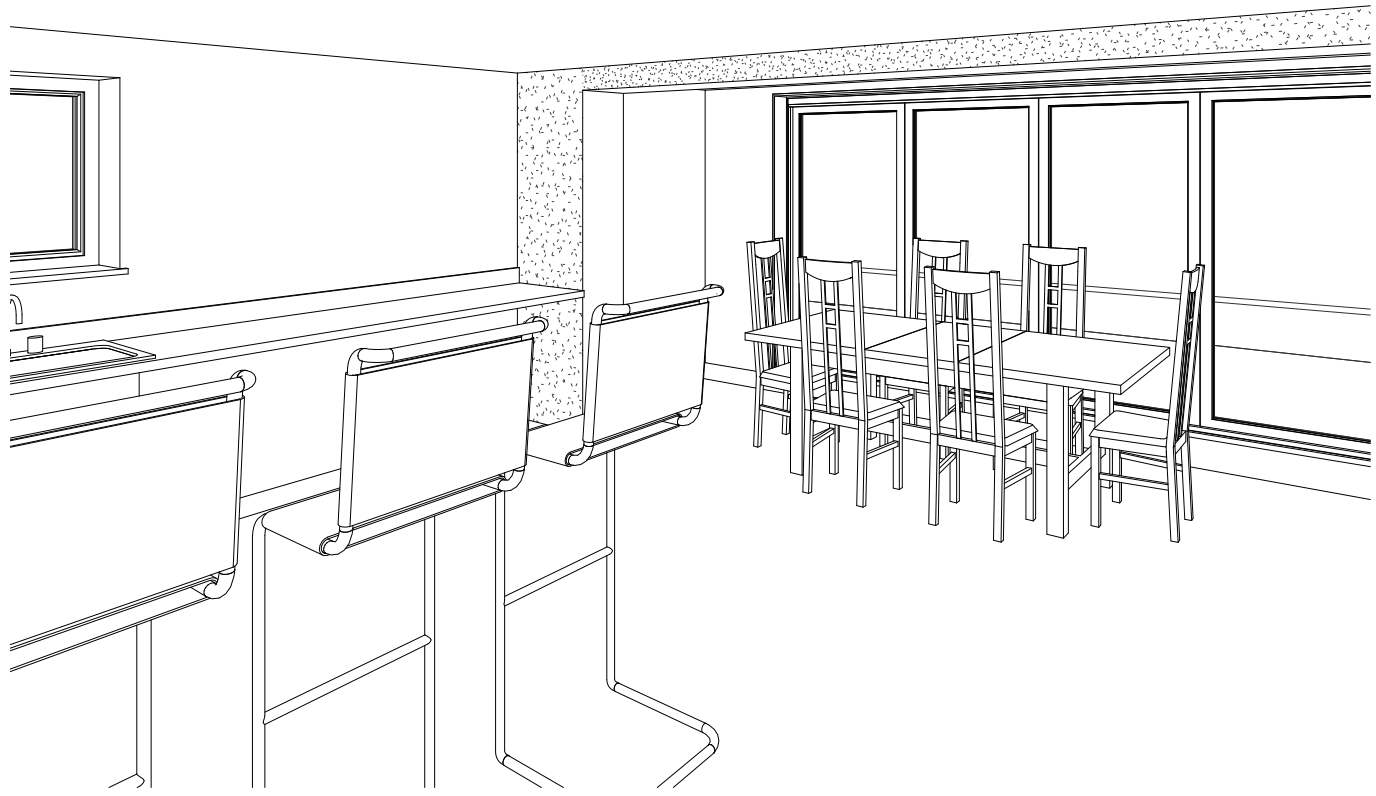


KITCHEN 3D VIEW

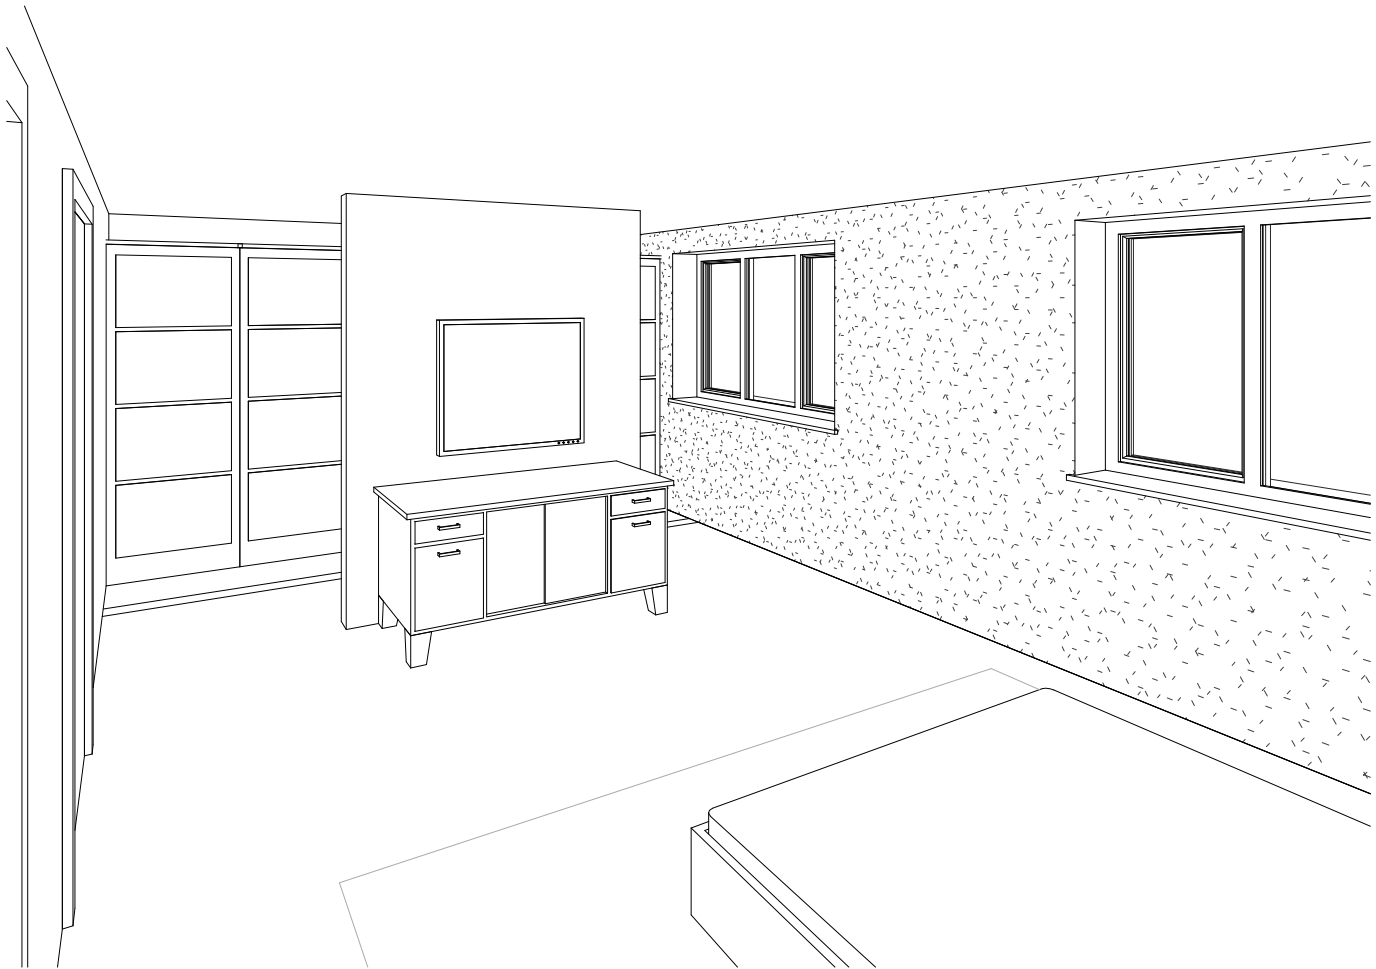

BEDROOM 1 3D VIEW

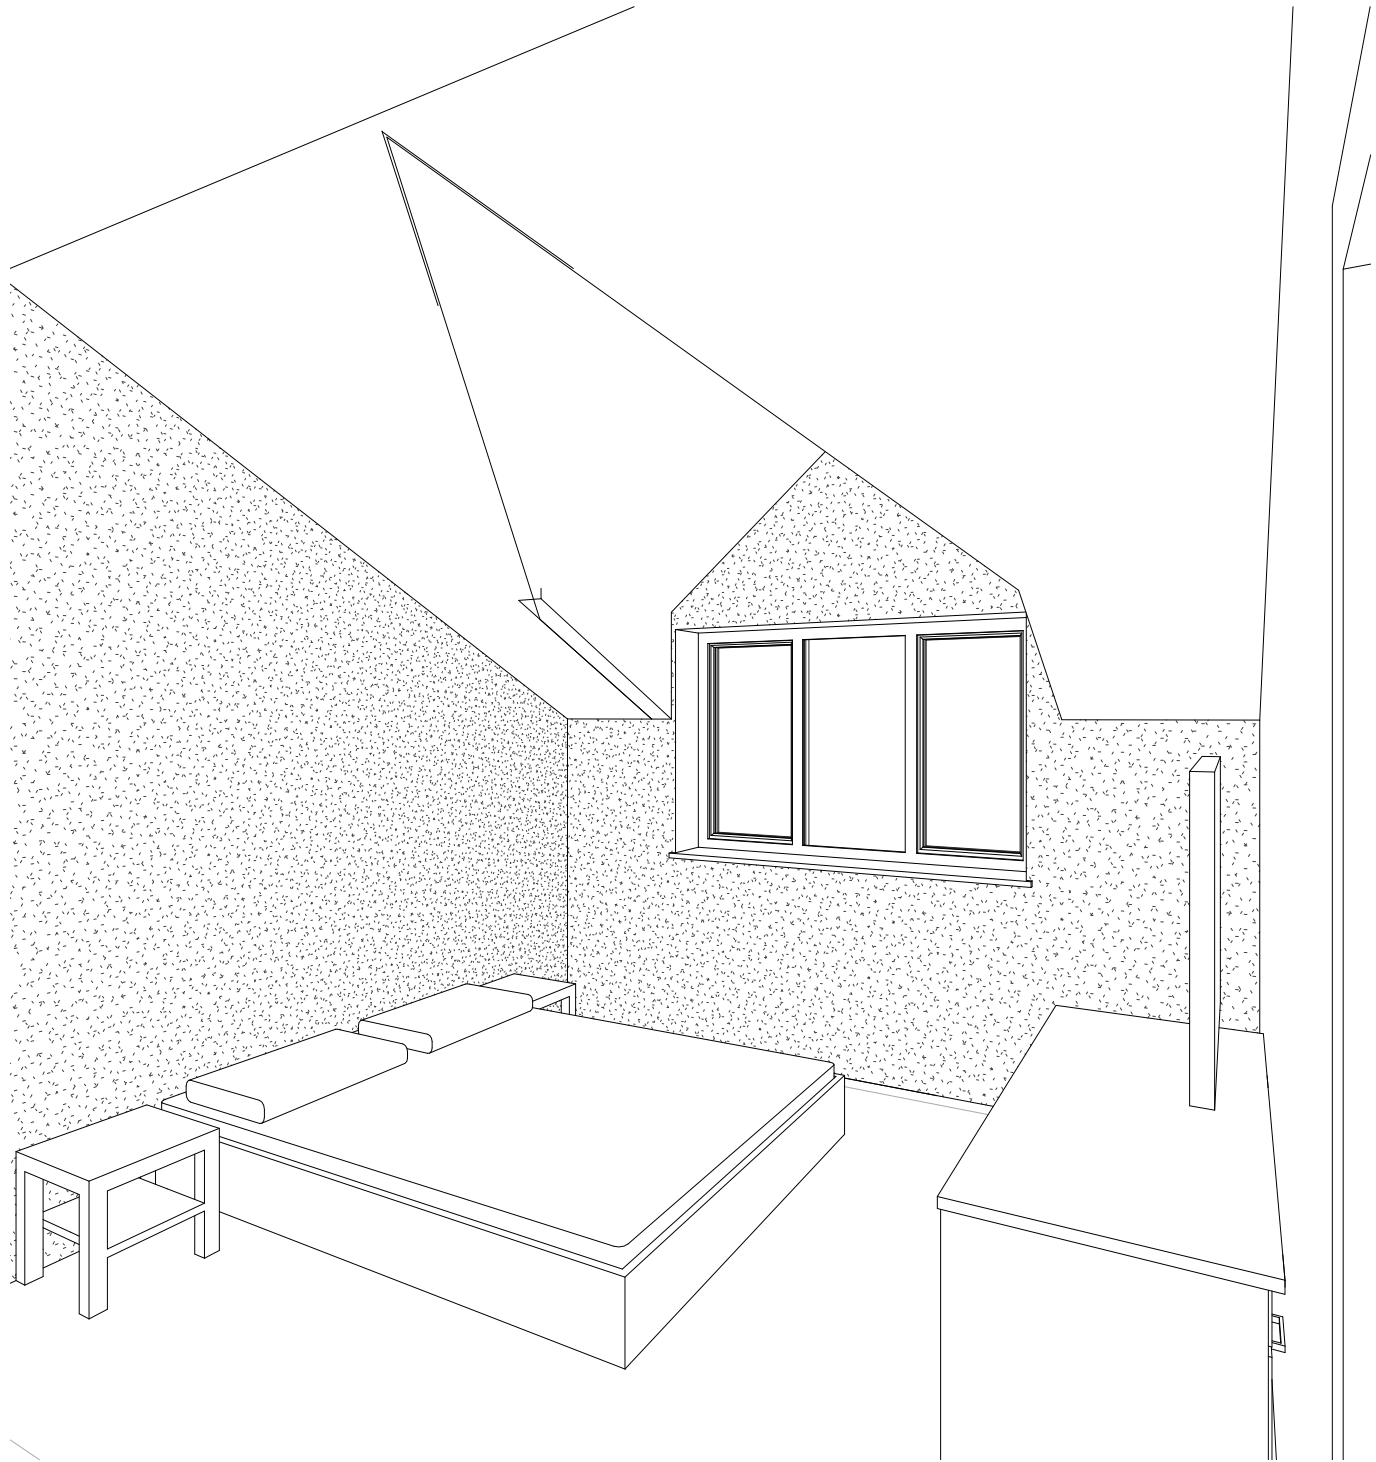

BEDROOM 6 3D VIEW

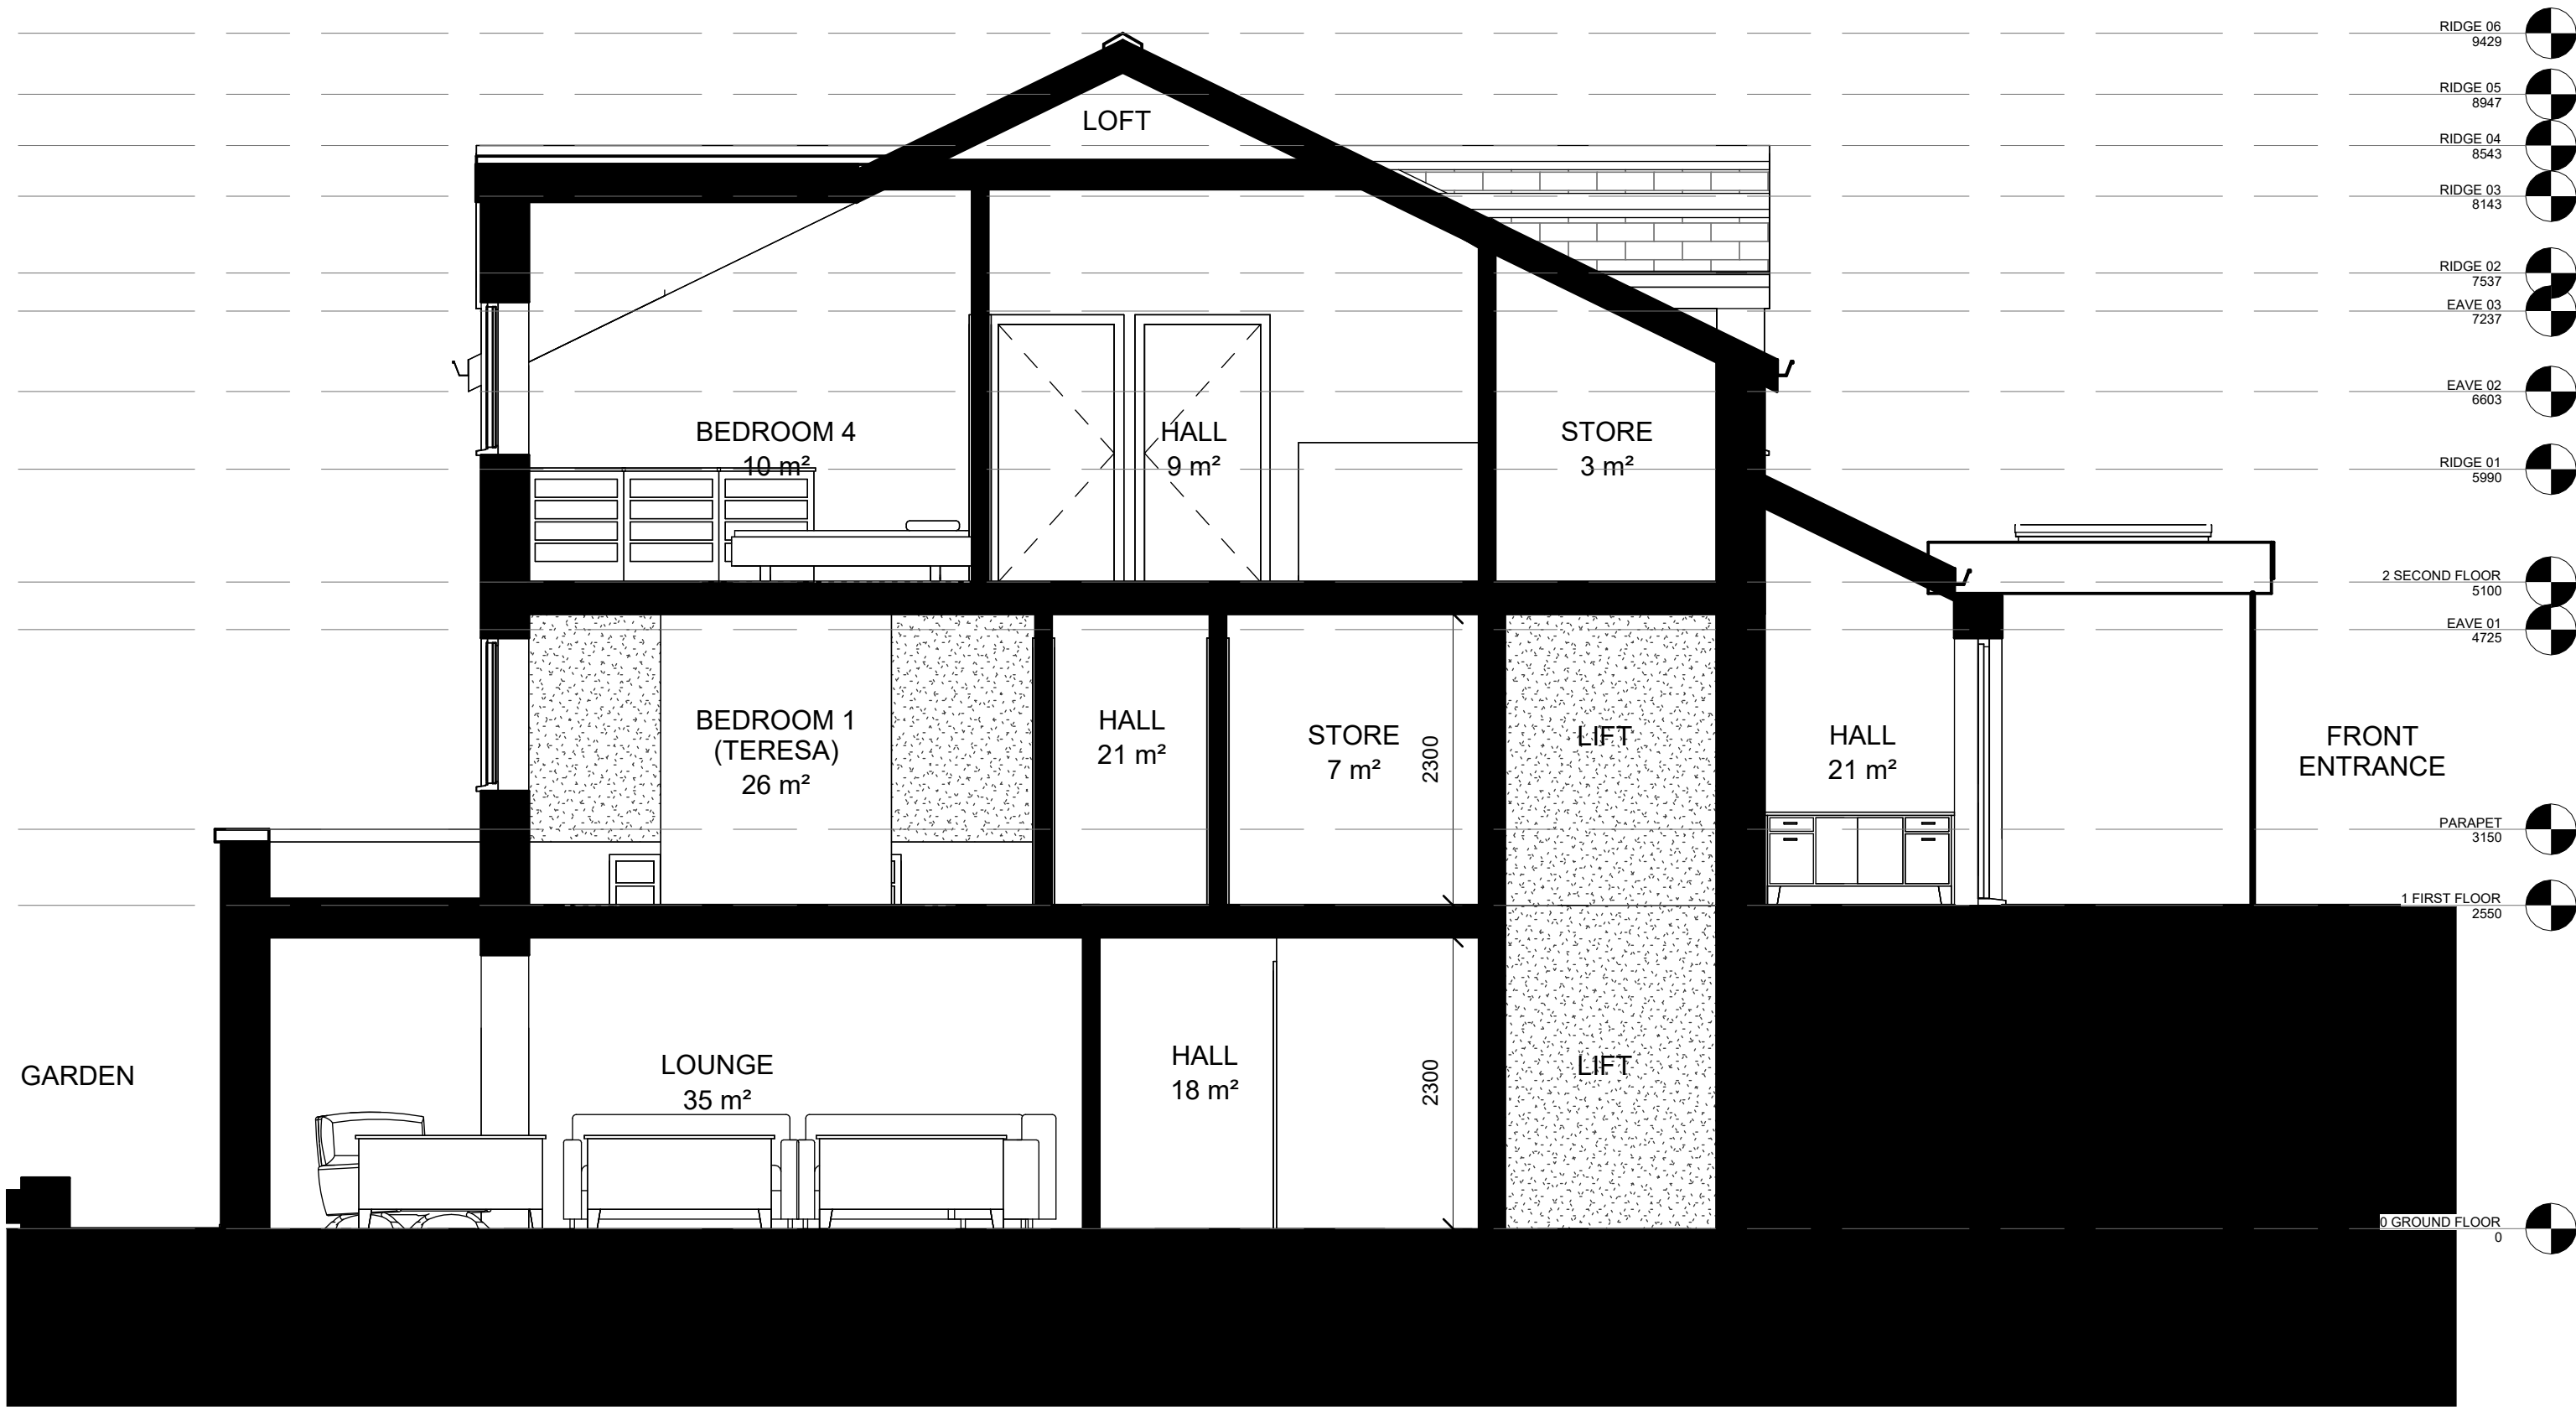

PROPOSED SECTION A-A

1:50



PROPOSED SECTION B-B

1:50

Peter Hitchen
Architects

Marathon House
The Sidings Business Park
Whalley, BB7 9SE

01254 823 885

www.peterhitchenarchitects.co.uk

NOTES:

FOR PLANNING PURPOSES ONLY

No.	Description	Date
Rev A	Pitch Height Reduced & Additional Section Added	05.10.22
Rev B	Section Development	09.10.22
Rev F	Garage Elevation , size and roof construction	
	altered at planners request	26.07.23

CLIENT:

TERESA ROBERTS

PROJECT:

1 RIBBLESDALE AVENUE

SHEET:

PROPOSED
SECTIONS

Project number	PHA/788
Date	31.07.2023
Drawn by	LW
Checked by	PH

A302 - REV B

Scale	1 : 50
Sheet size	A1