

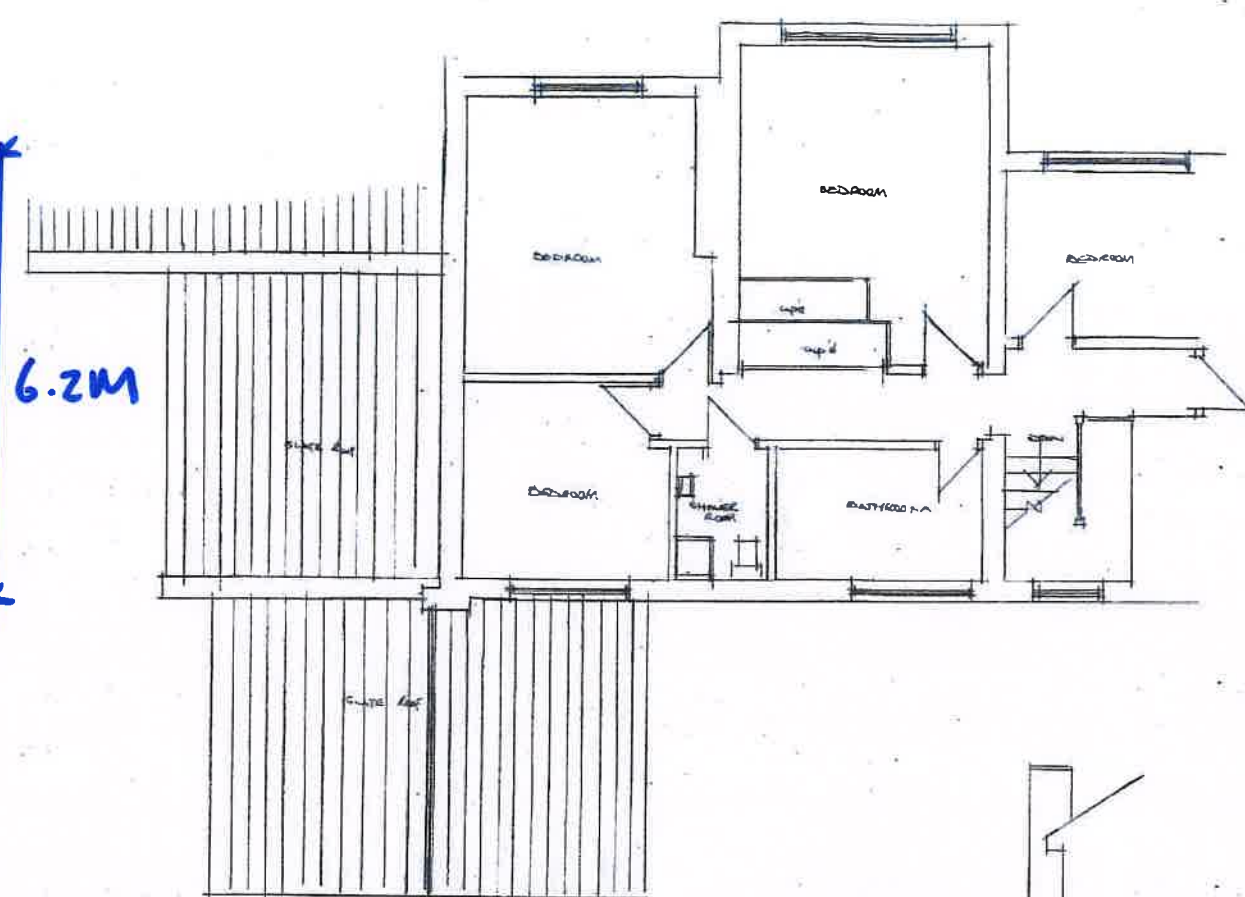


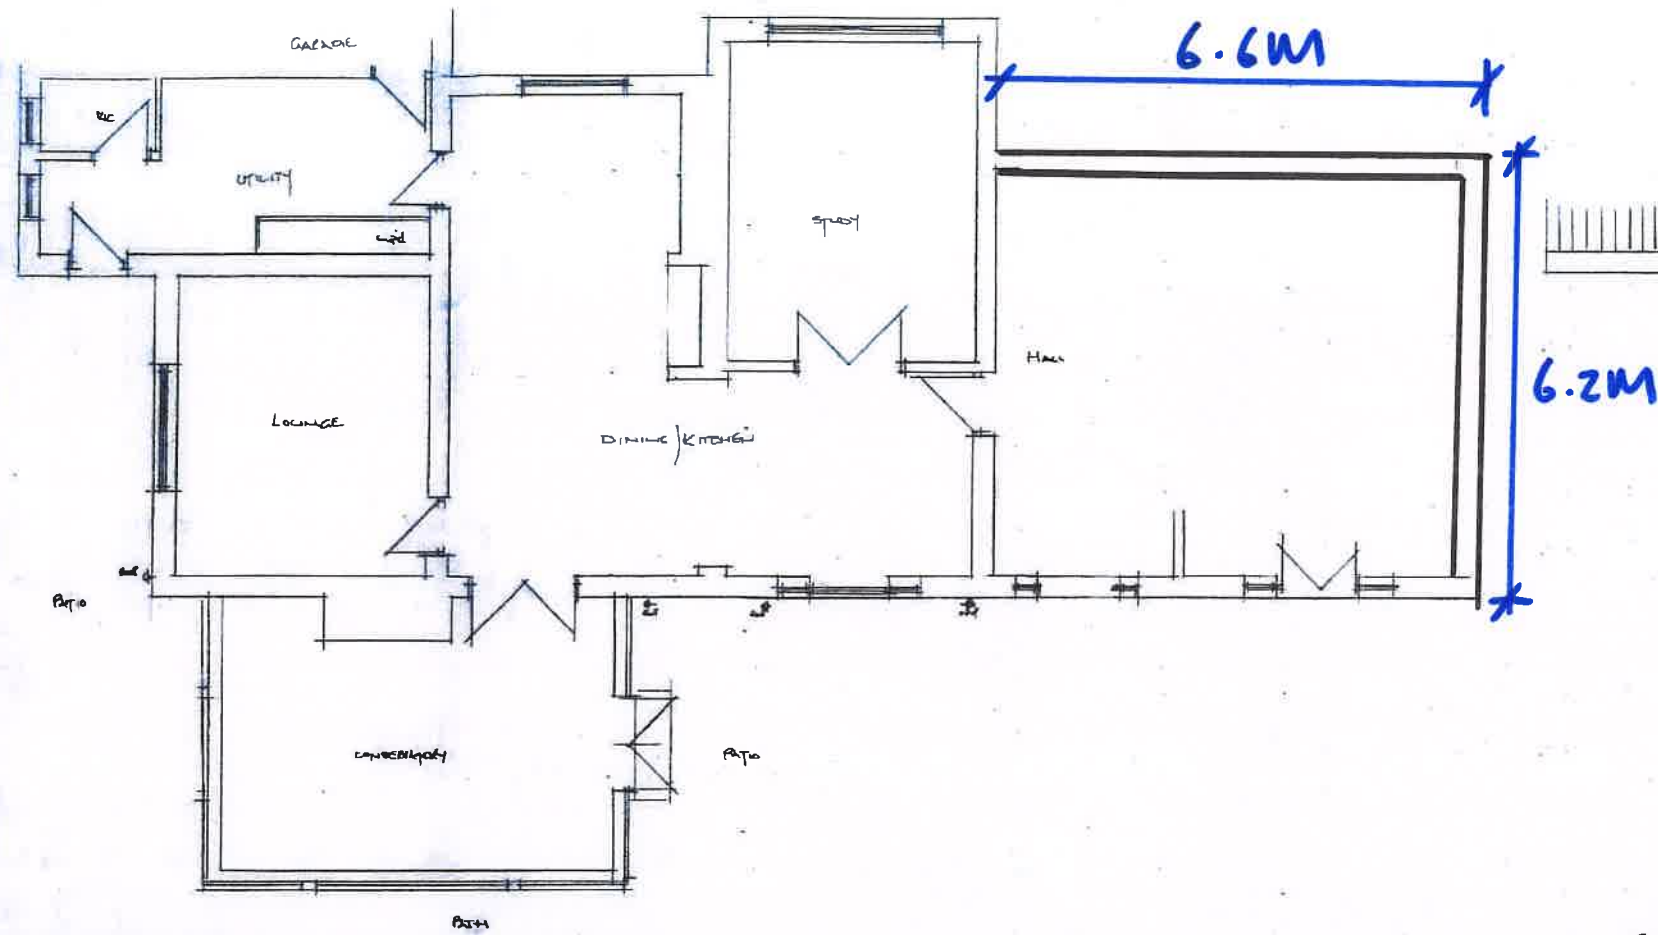

FIRST FLOOR

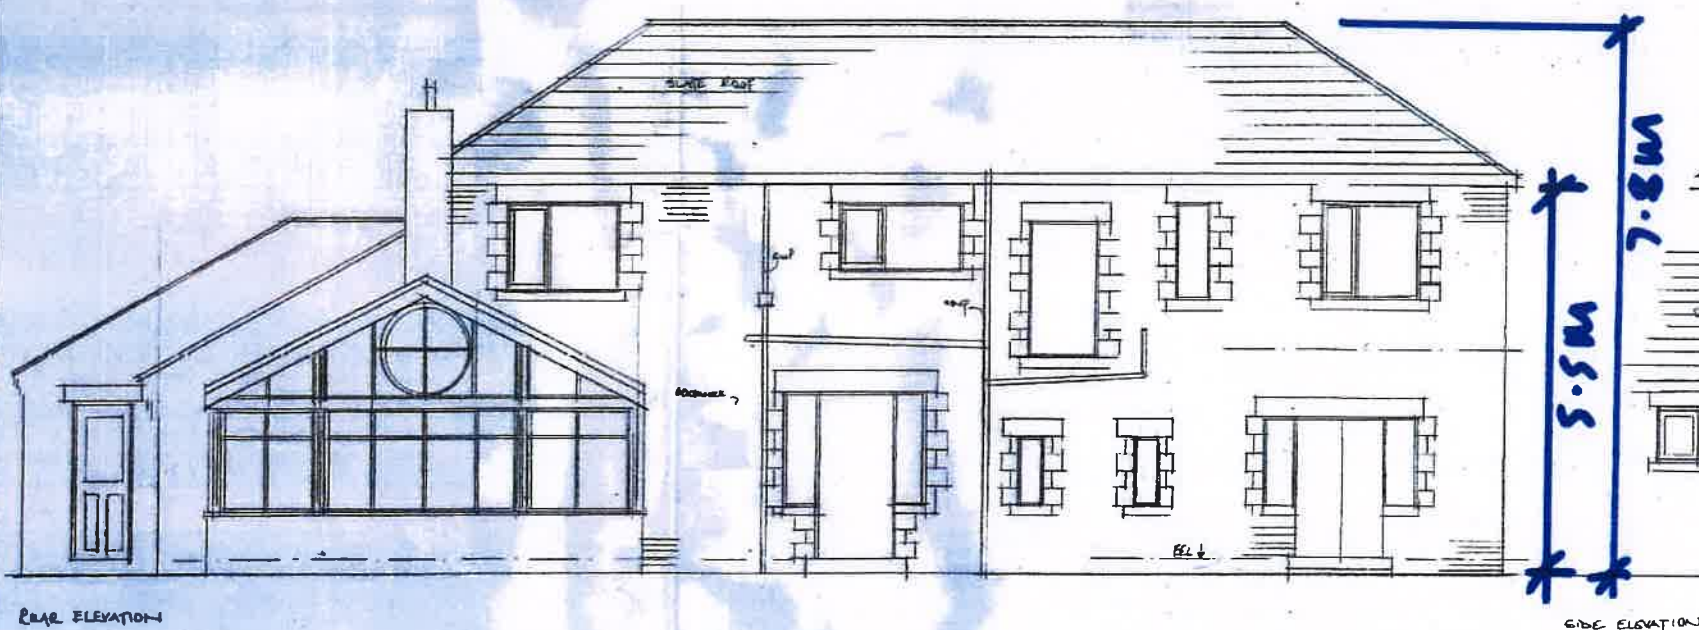

existing layout and elevations
1 Ribblesdale Avenue
Wiltshire
BB1 9LY
scale 1:50 dwg 01