




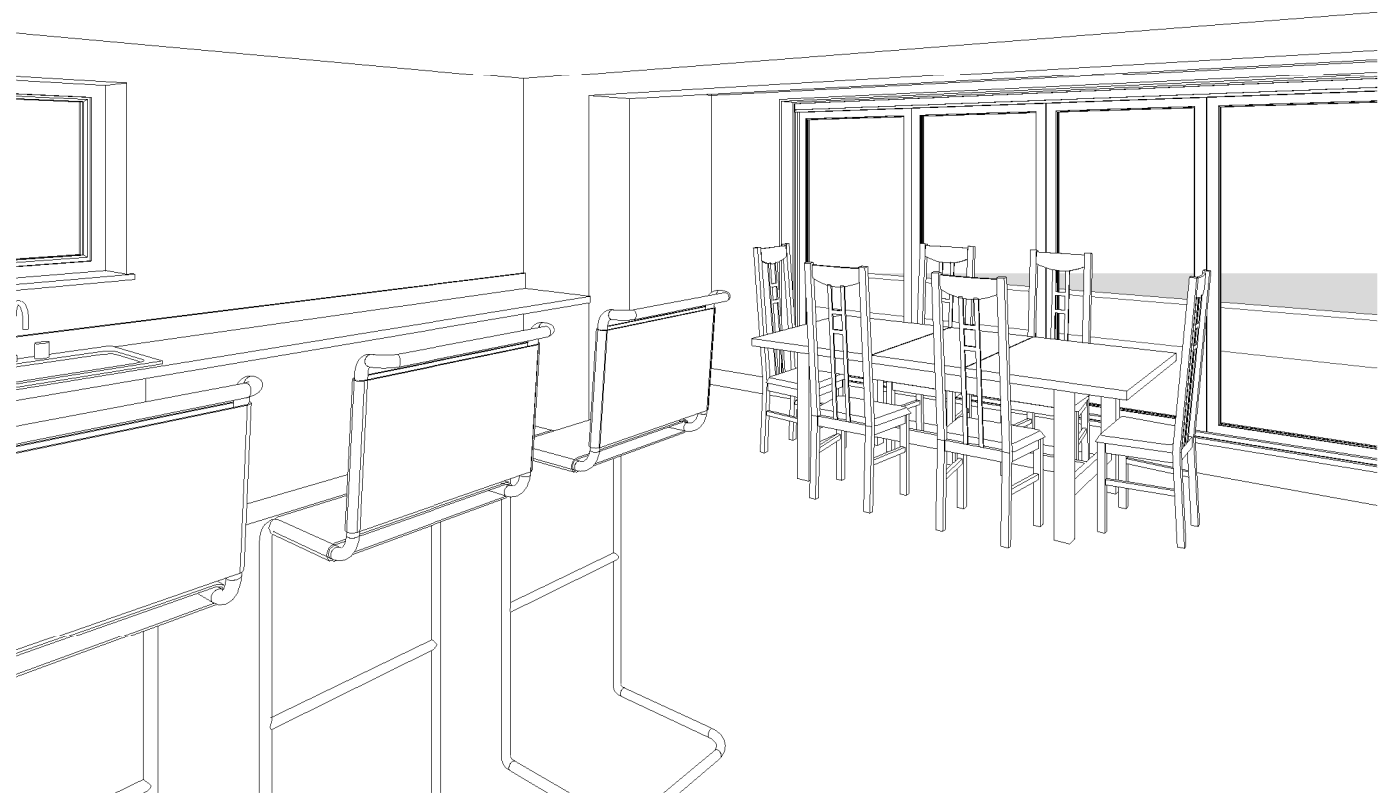


KITCHEN 3D VIEW

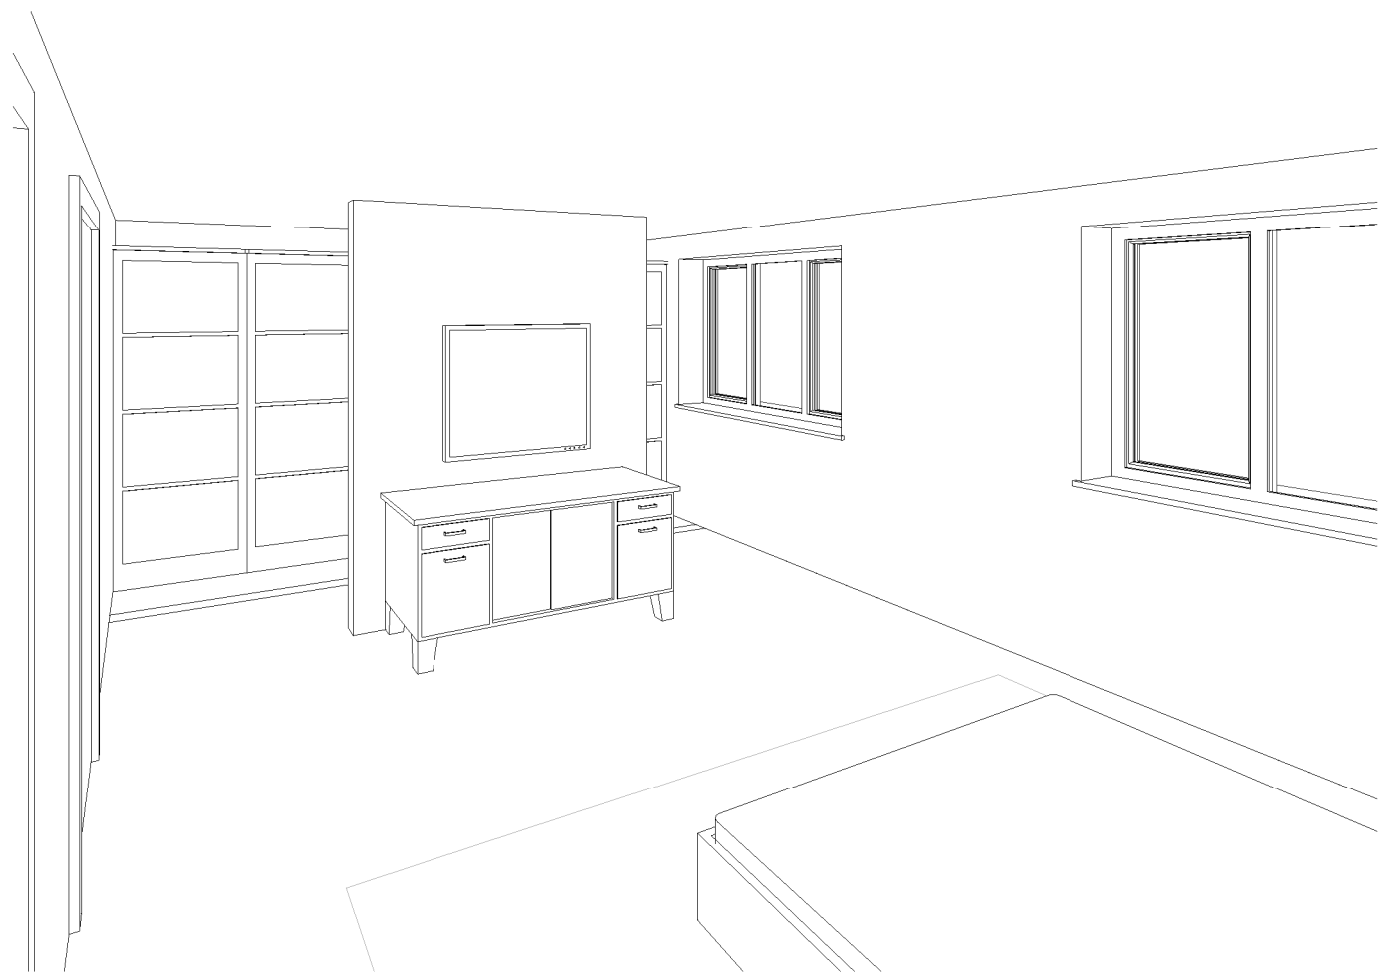

BEDROOM 1 3D VIEW

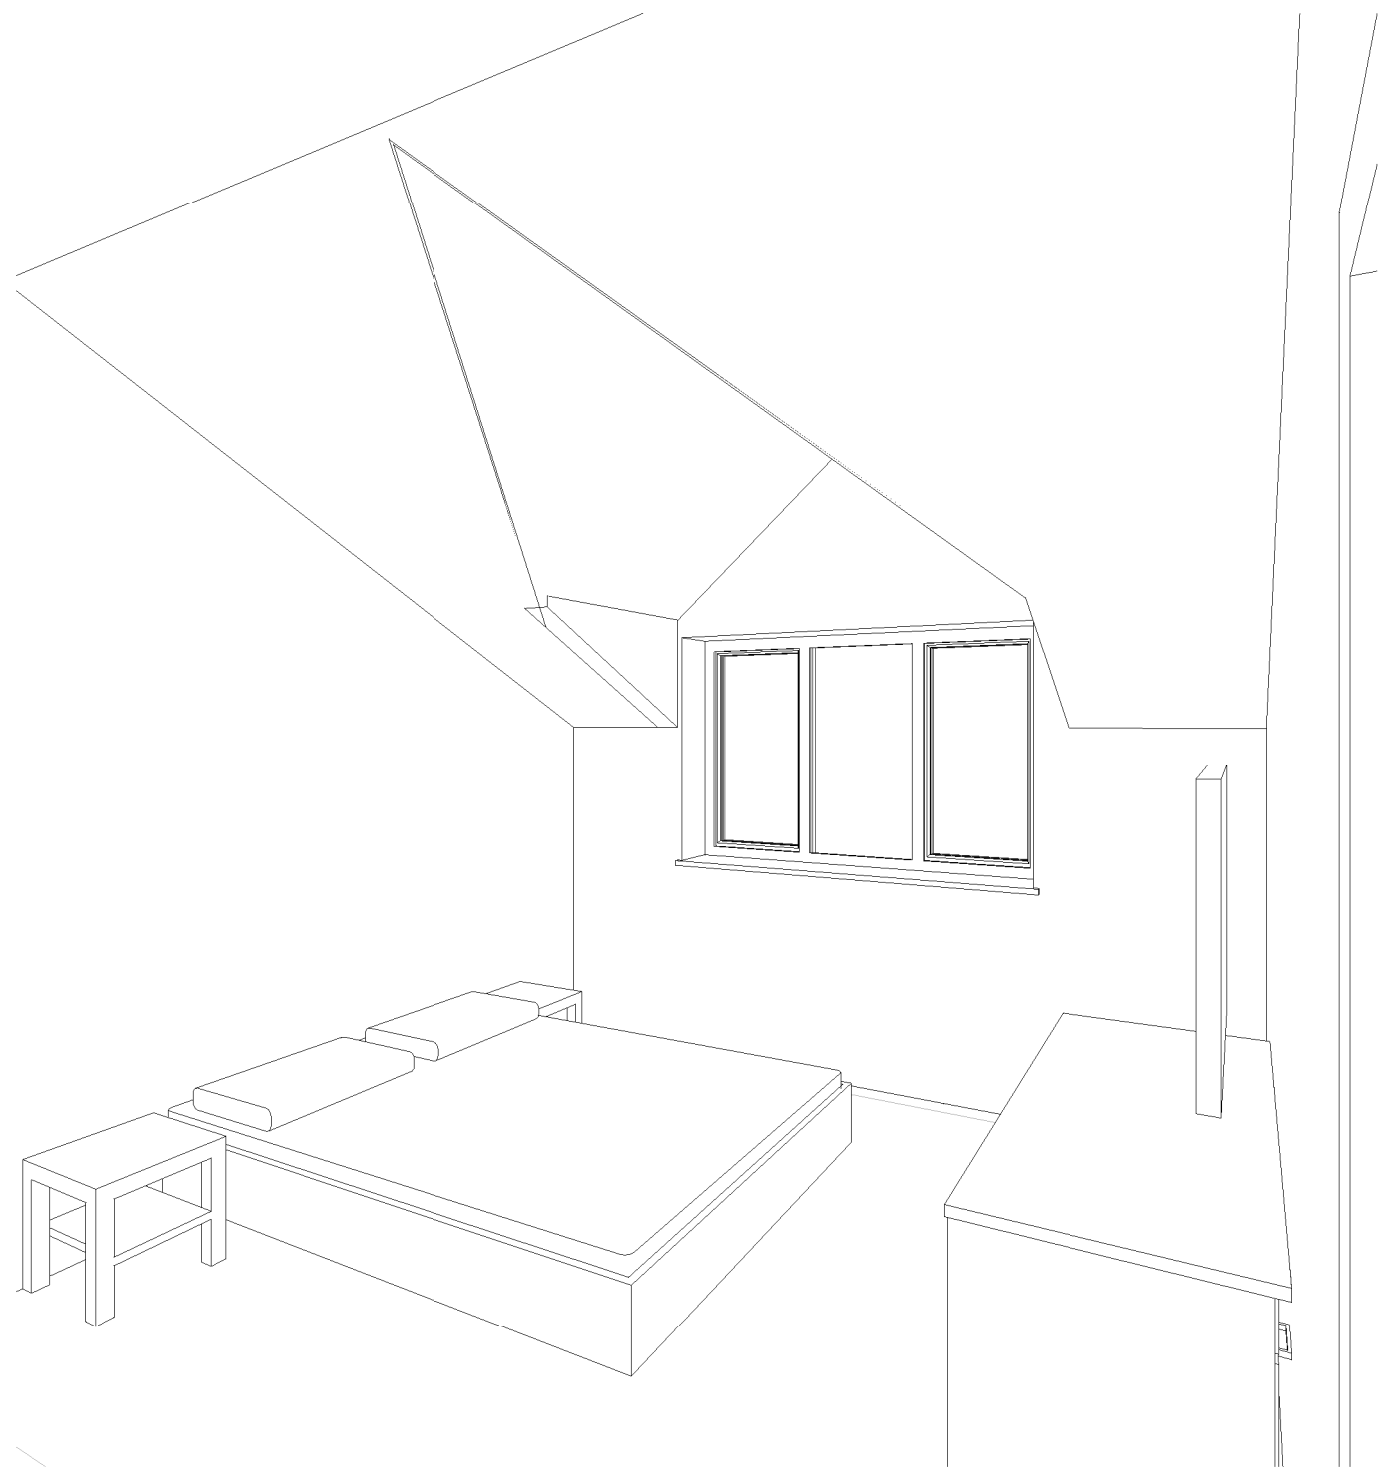


BEDROOM 6 3D VIEW

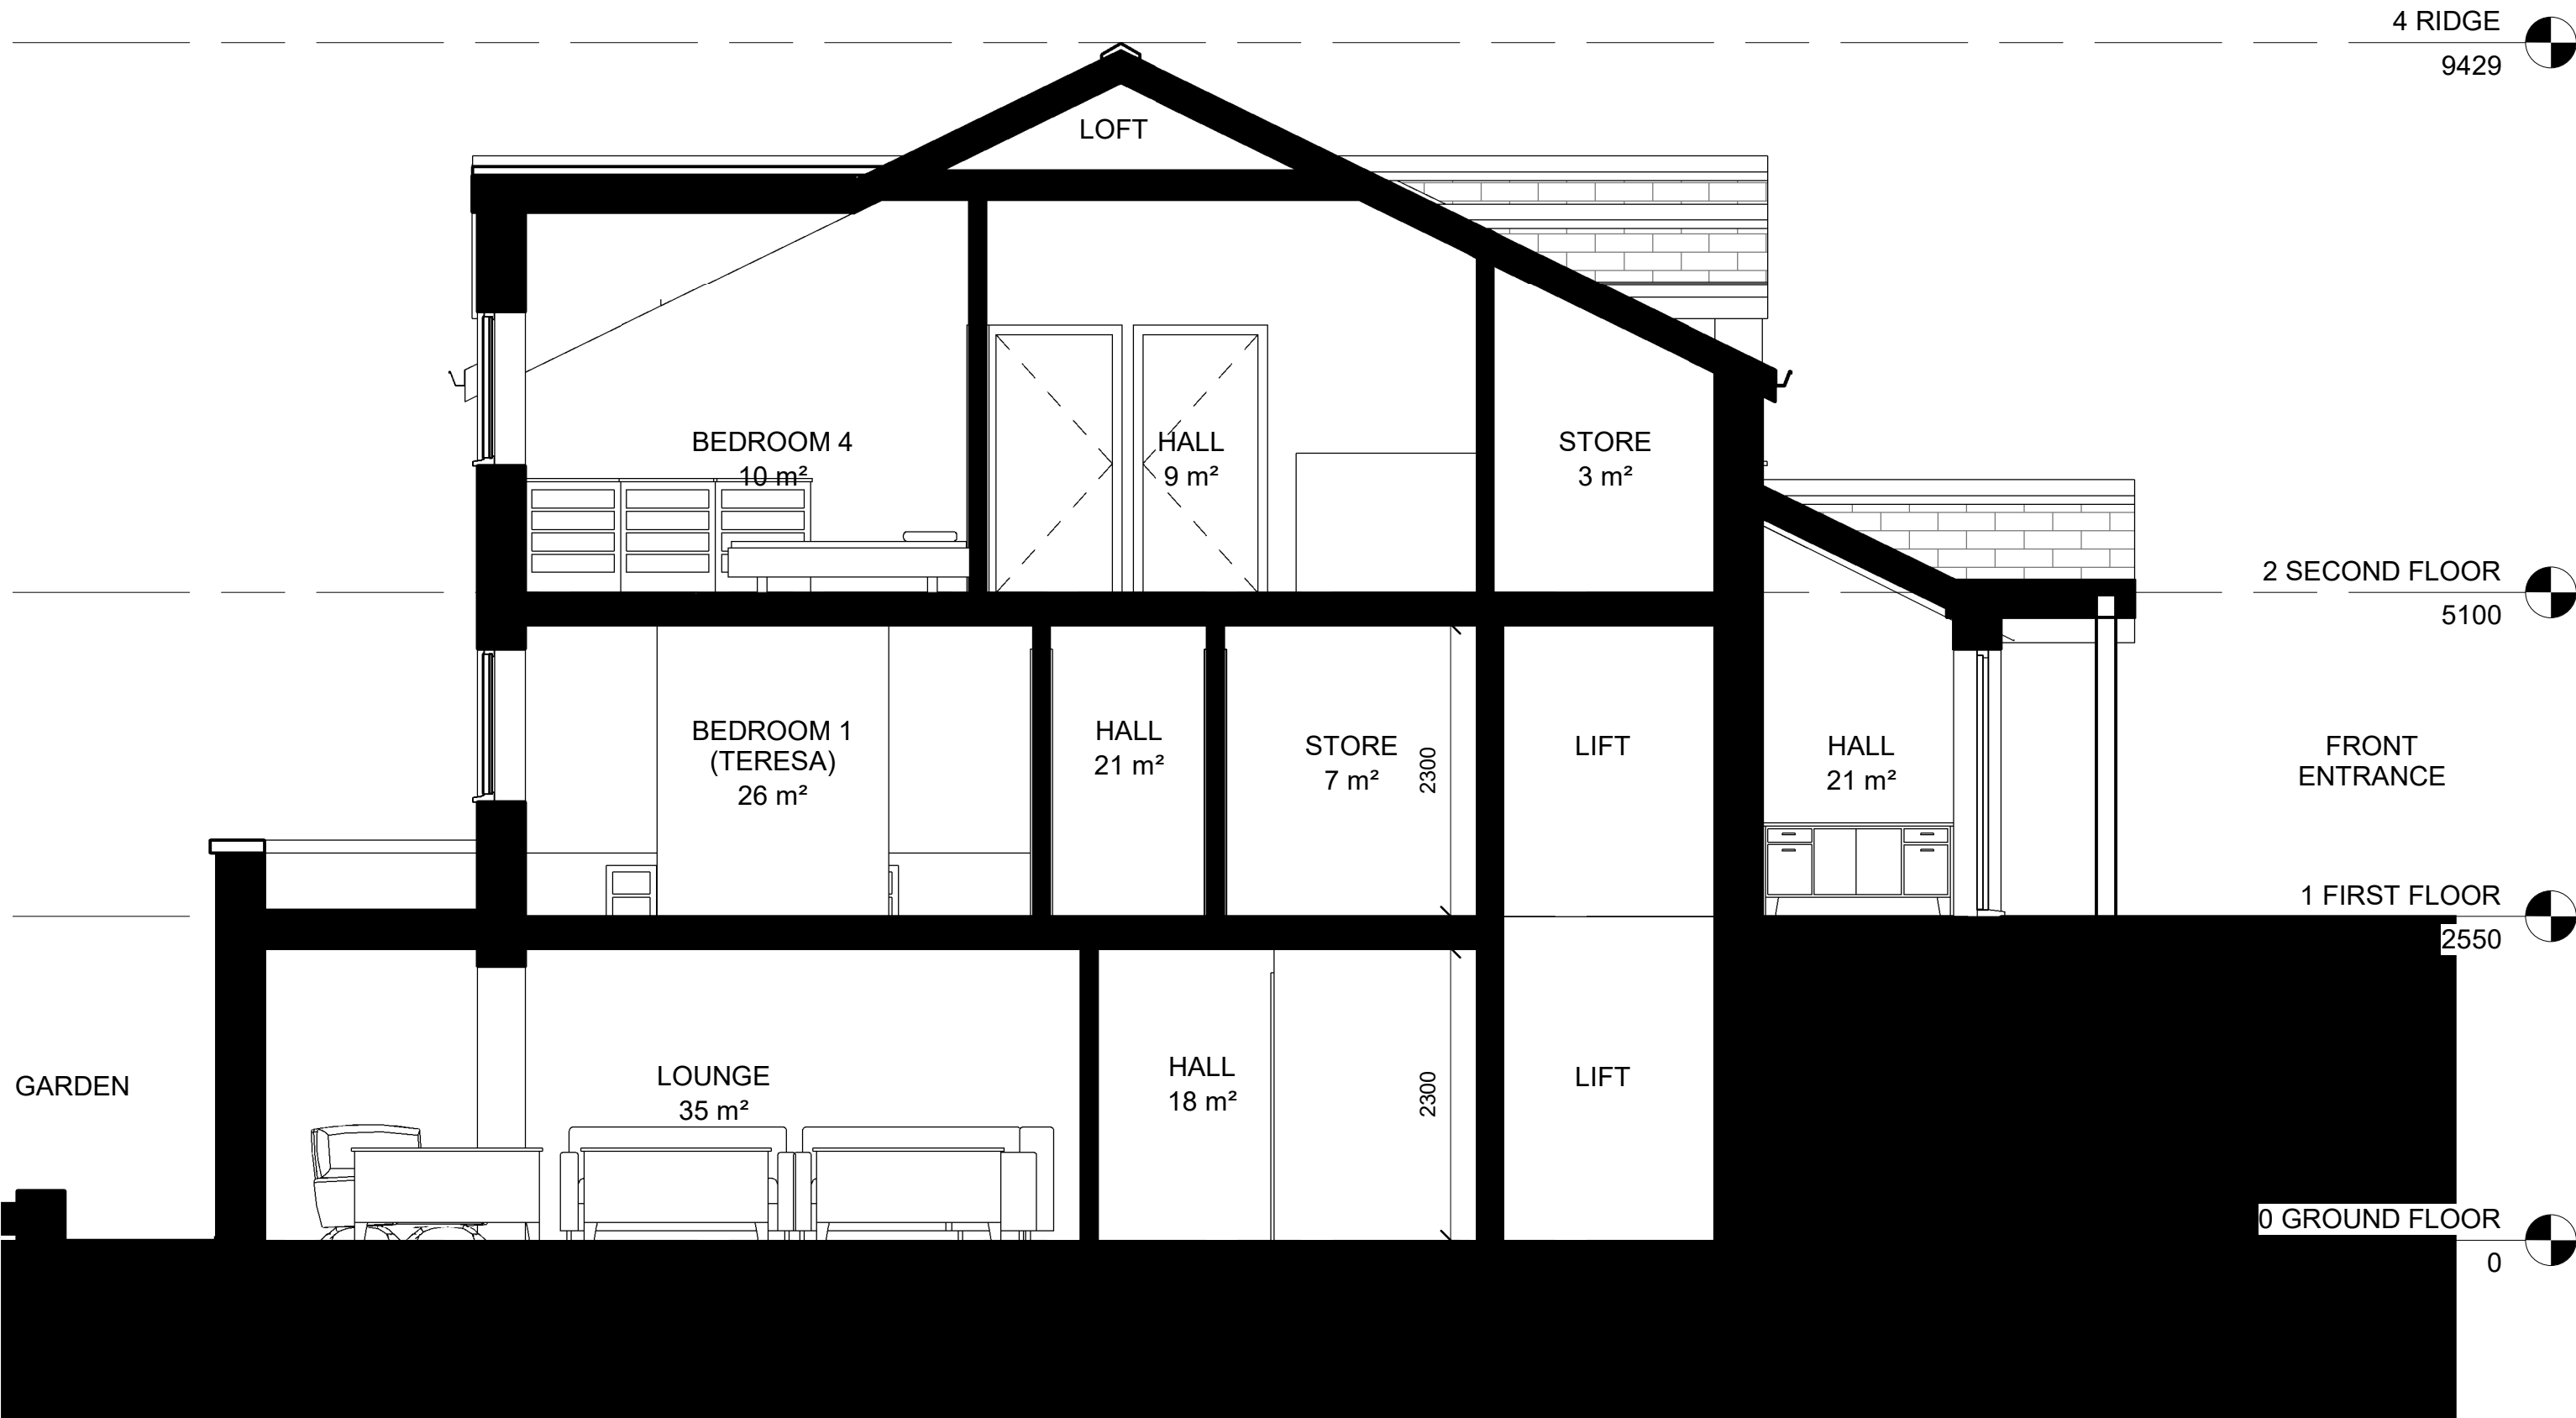

PROPOSED SECTION A-A

1:50

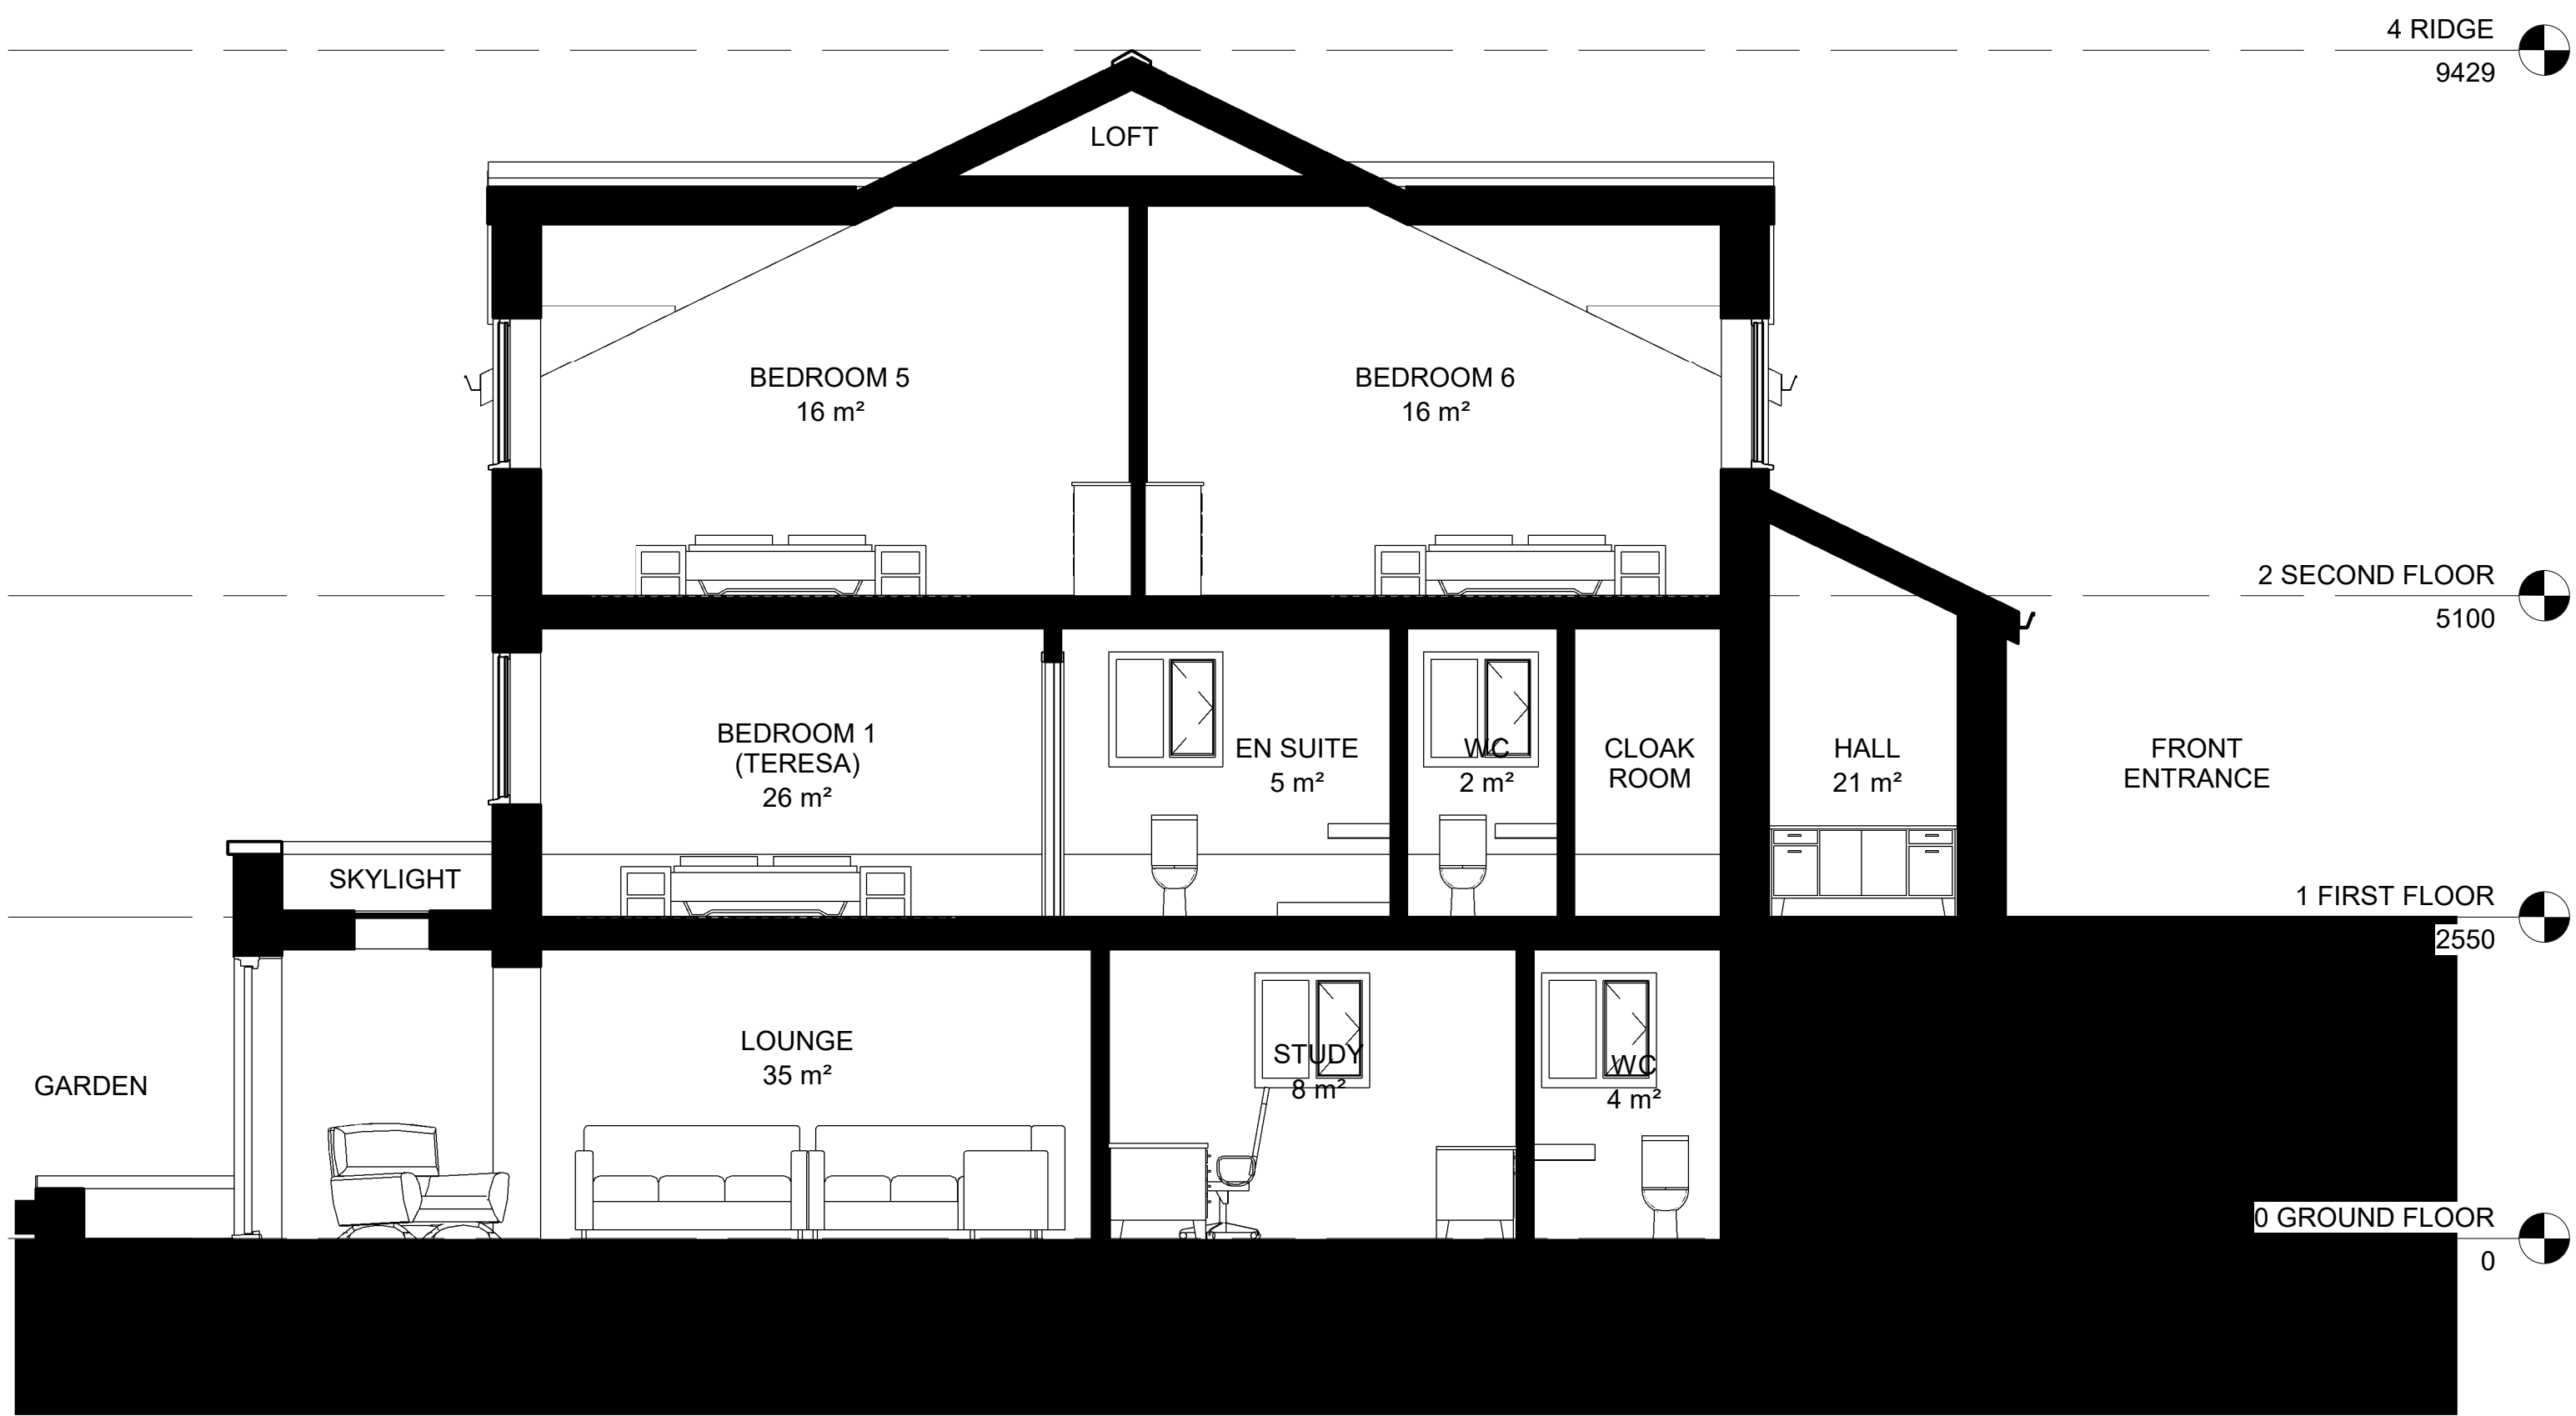

PROPOSED SECTION B-B

1:50

Peter Hitchen Architects Marathon House The Sidings Business Park Whalley, BB7 9SE 01254 823 885 www.peterhitchenarchitects.co.uk		
NOTES: FOR PLANNING PURPOSES ONLY		
No.	Description	Date
Rev A	Pitch Height Reduced & Additional Section Added	05.10.22
Rev B	Section Development	09.10.22
CLIENT: TERESA ROBERTS		
PROJECT: 1 RIBBLESDALE AVENUE		
SHEET: PROPOSED SECTIONS		
Project number		-
Date		08.10.2022
Drawn by		-
Checked by		PH
A302 - REV B		
Scale		1 : 50
Sheet size		A1