
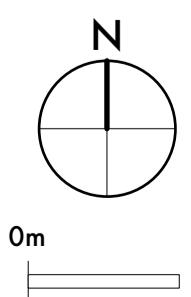
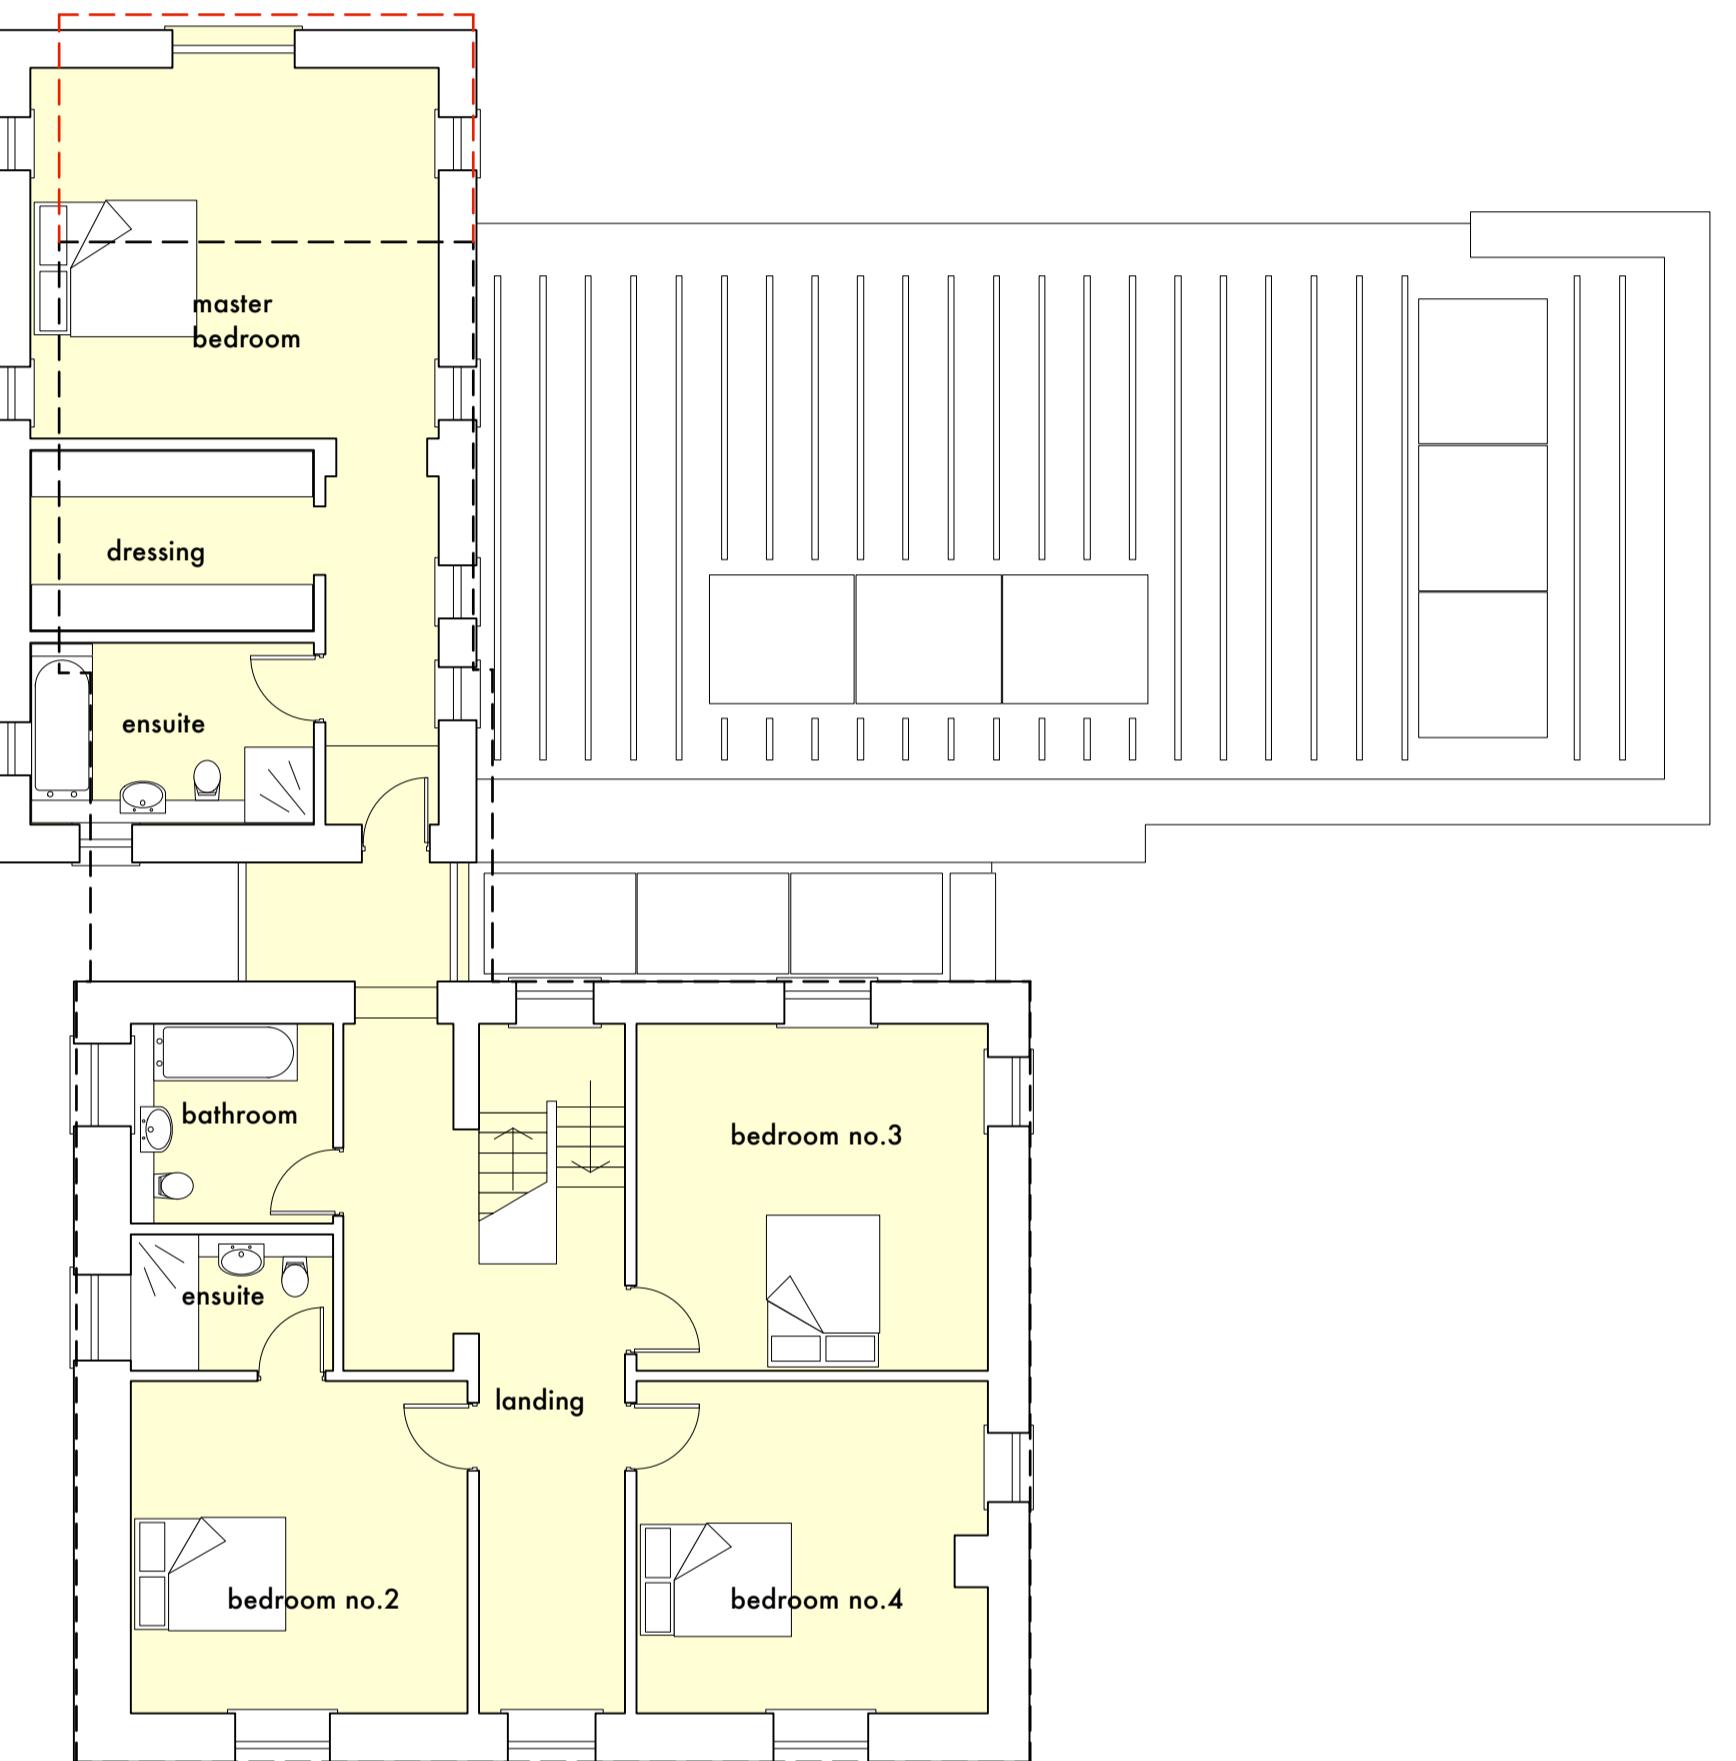


broken line indicates existing profile
 broken red line indicates extension
 allowable under permitted development
 and lawful development.

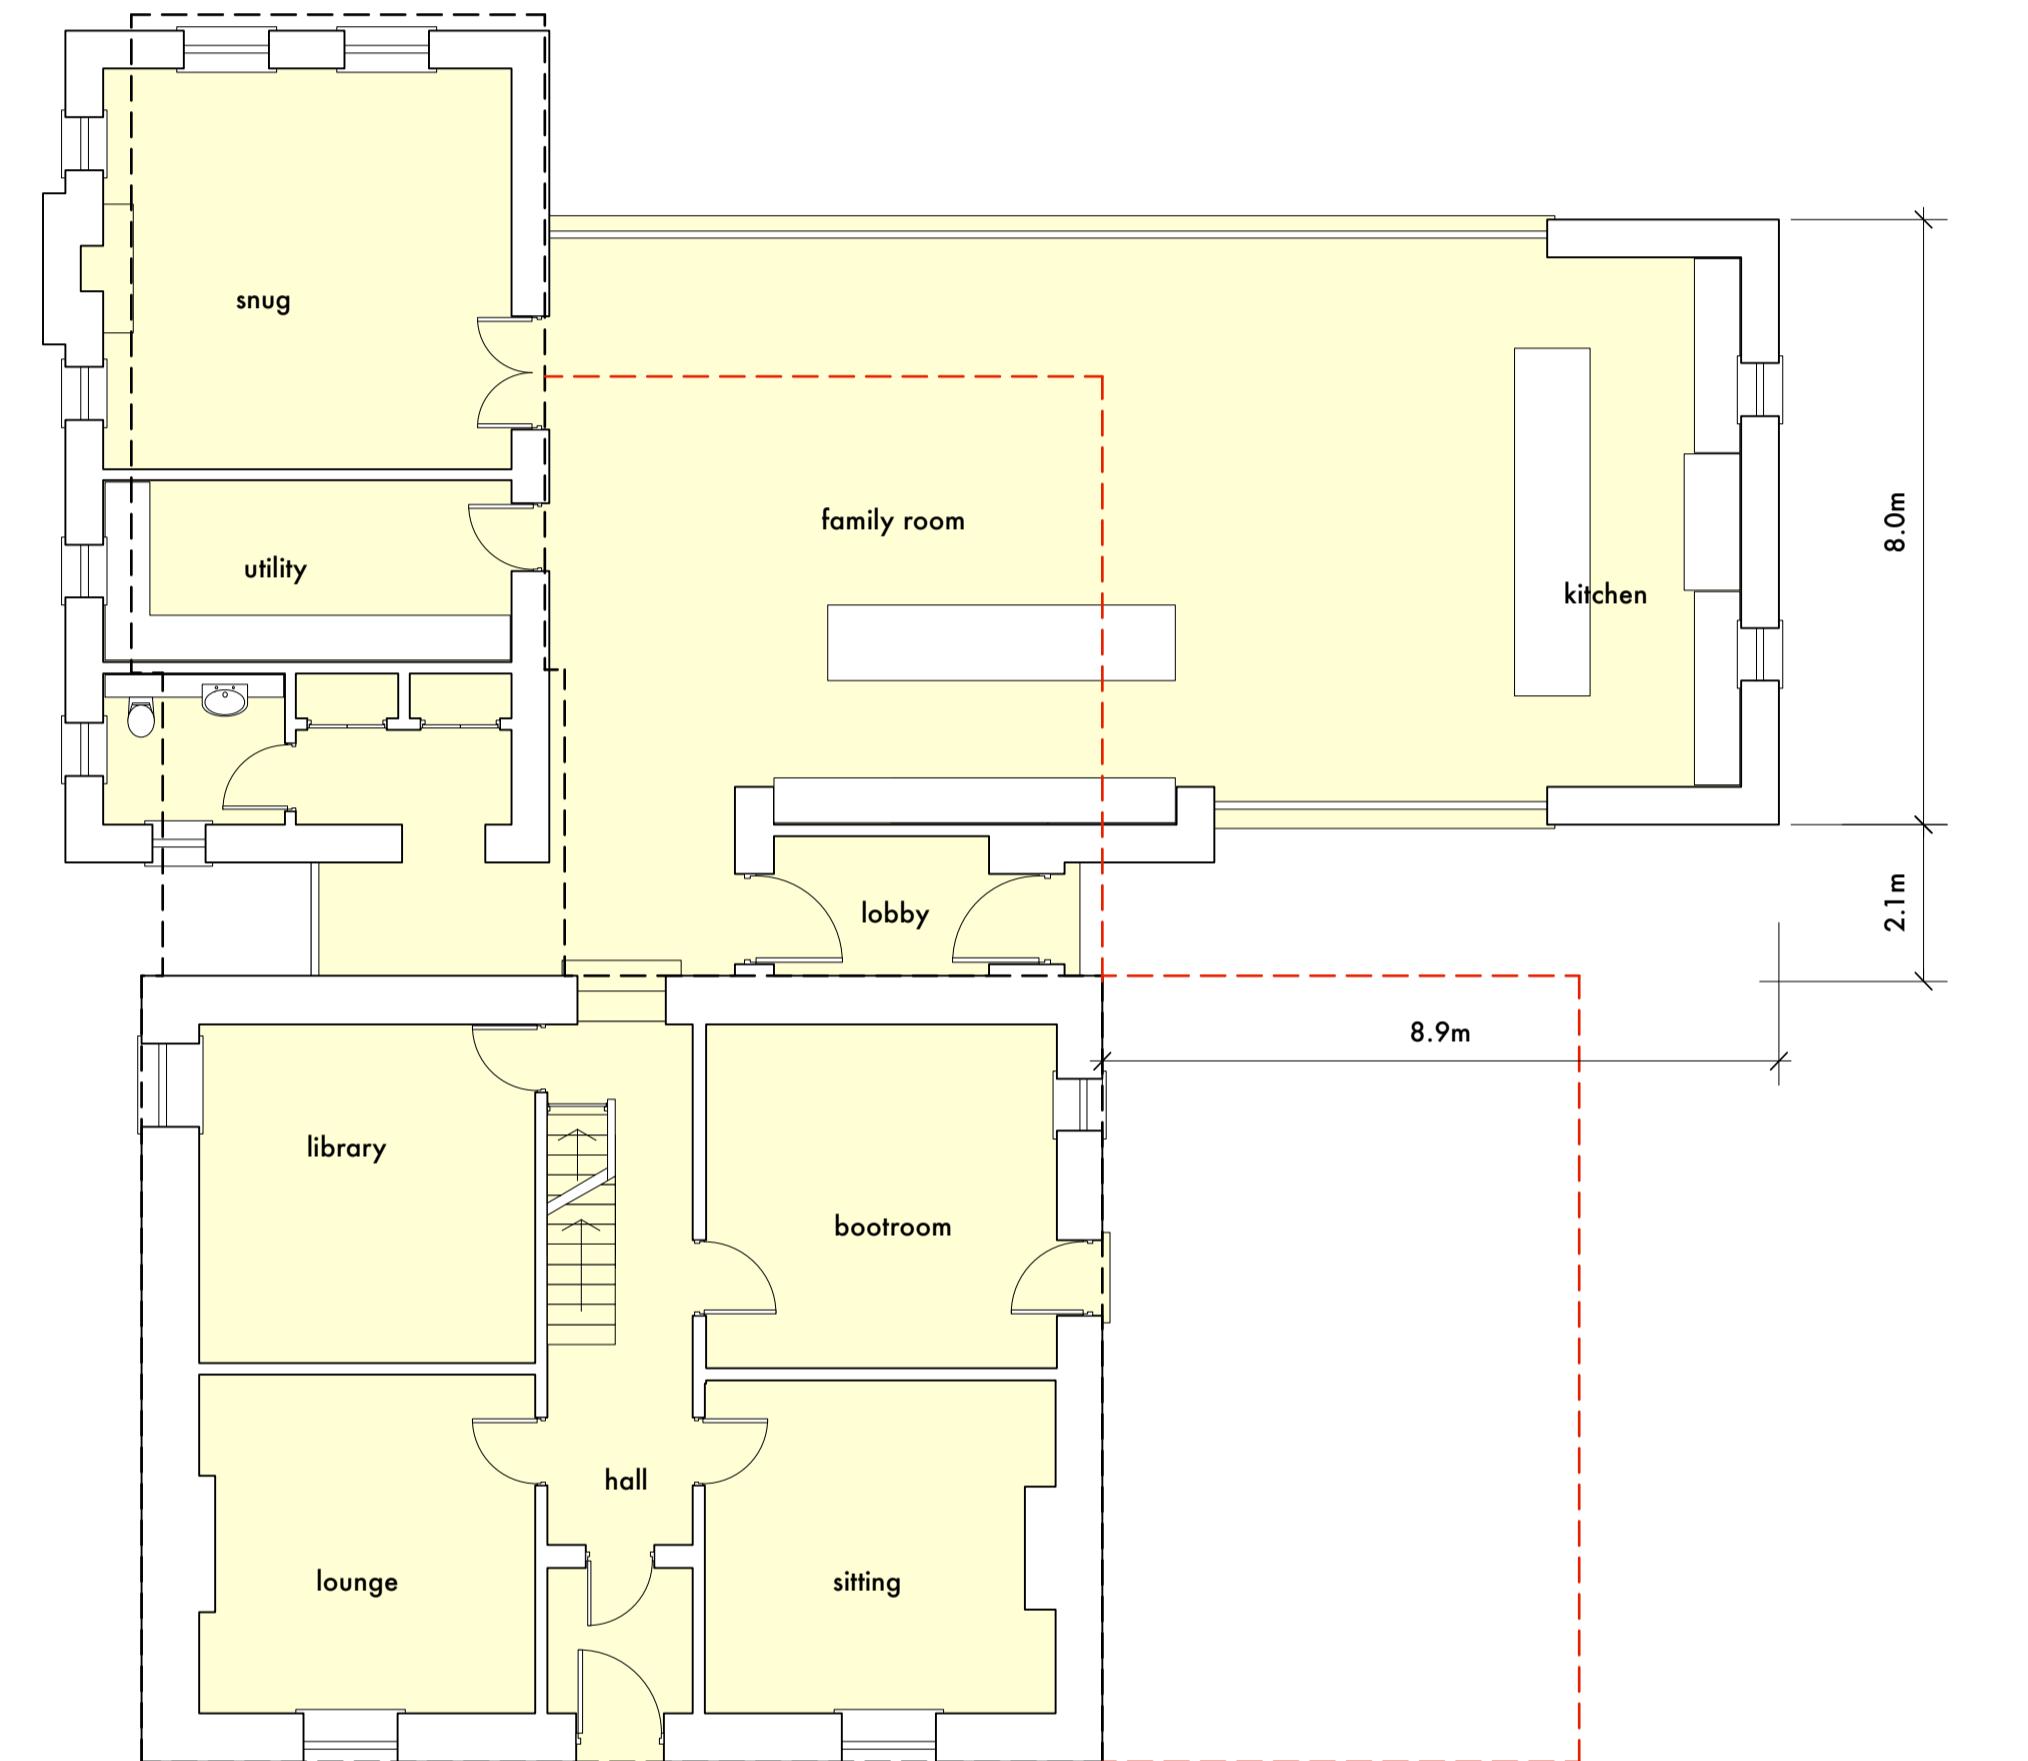

0m 20m scale