



revision	date	note
A	23.02.2023	issued to accompany variation application.

broken red line indicates profile of previously approved scheme

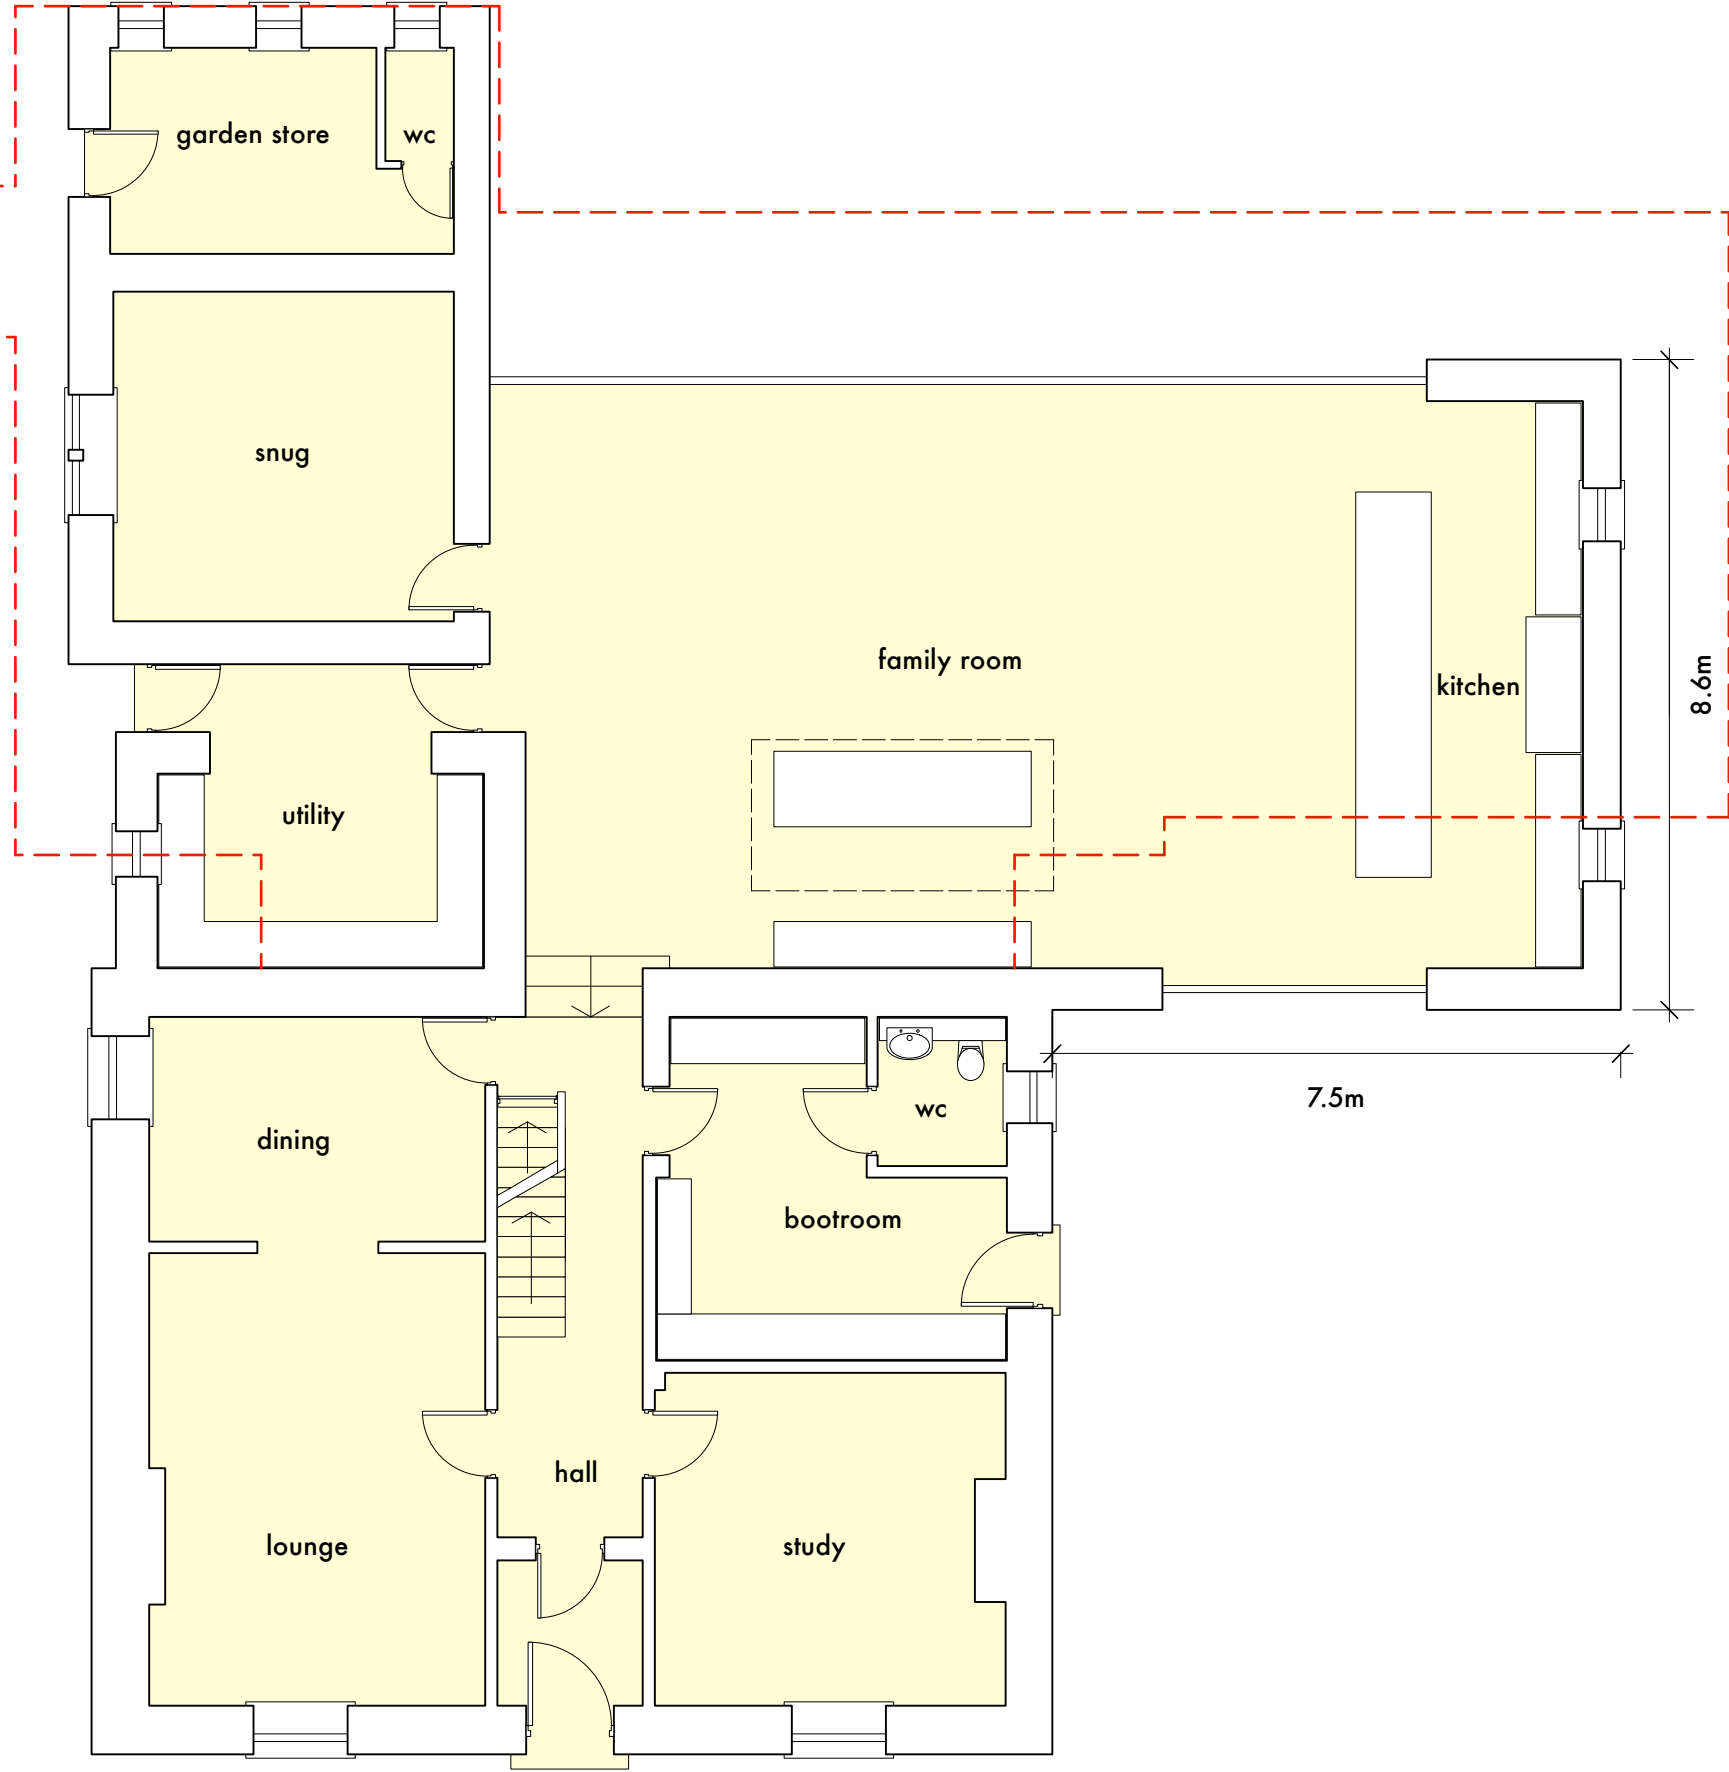

ground floor plan

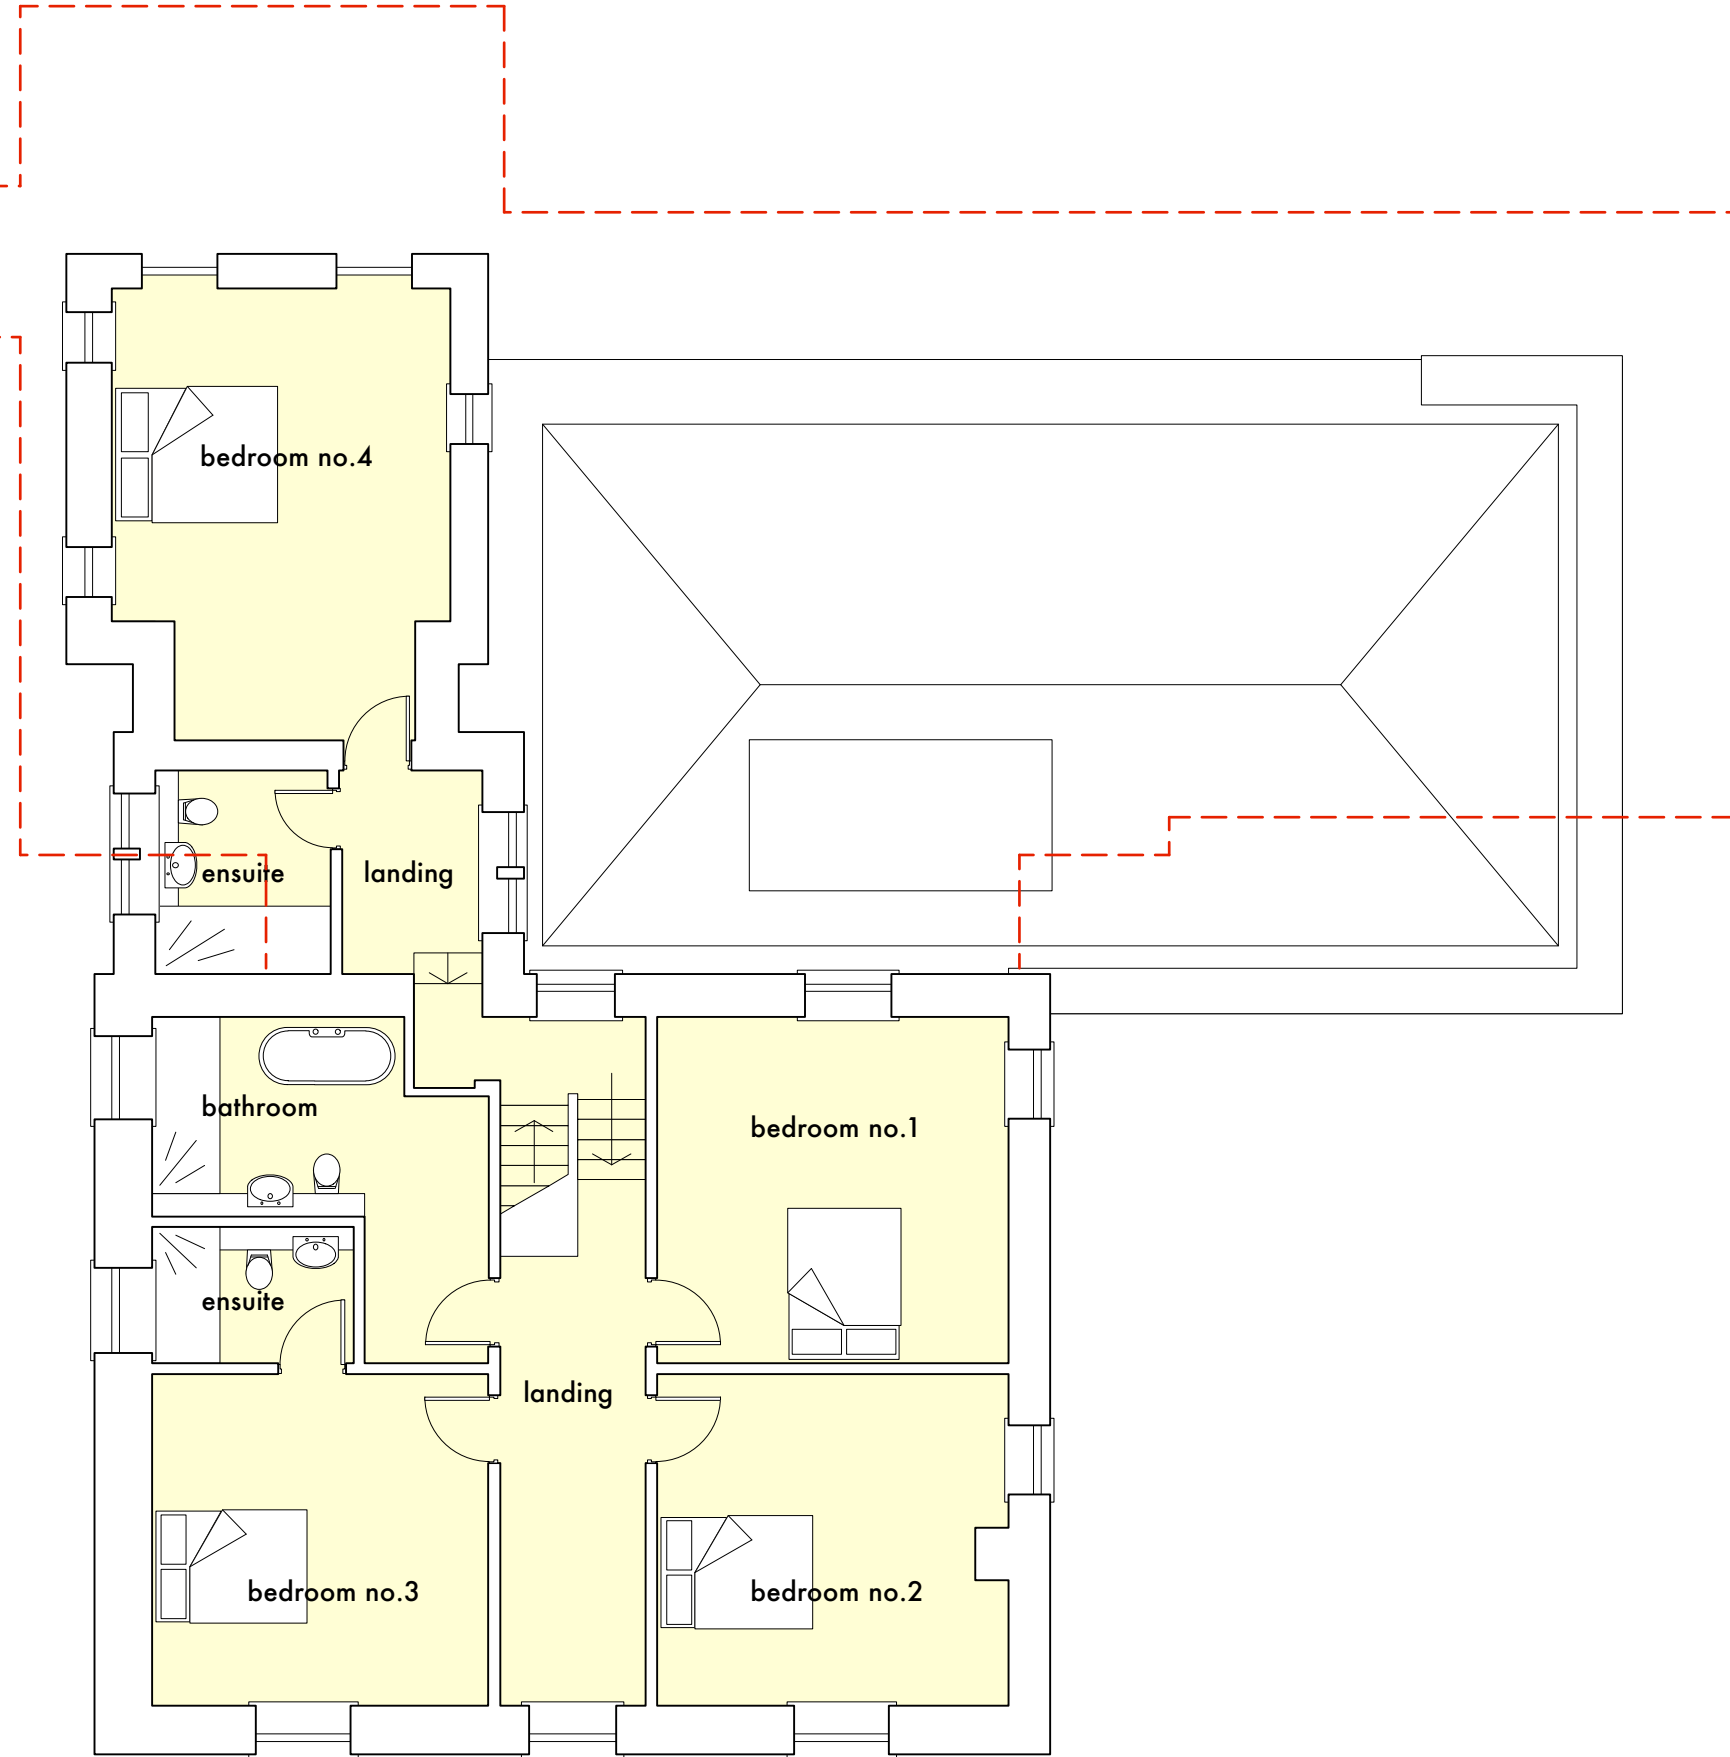

first floor plan

