


1 Existing Section AA
1:50 @ A1

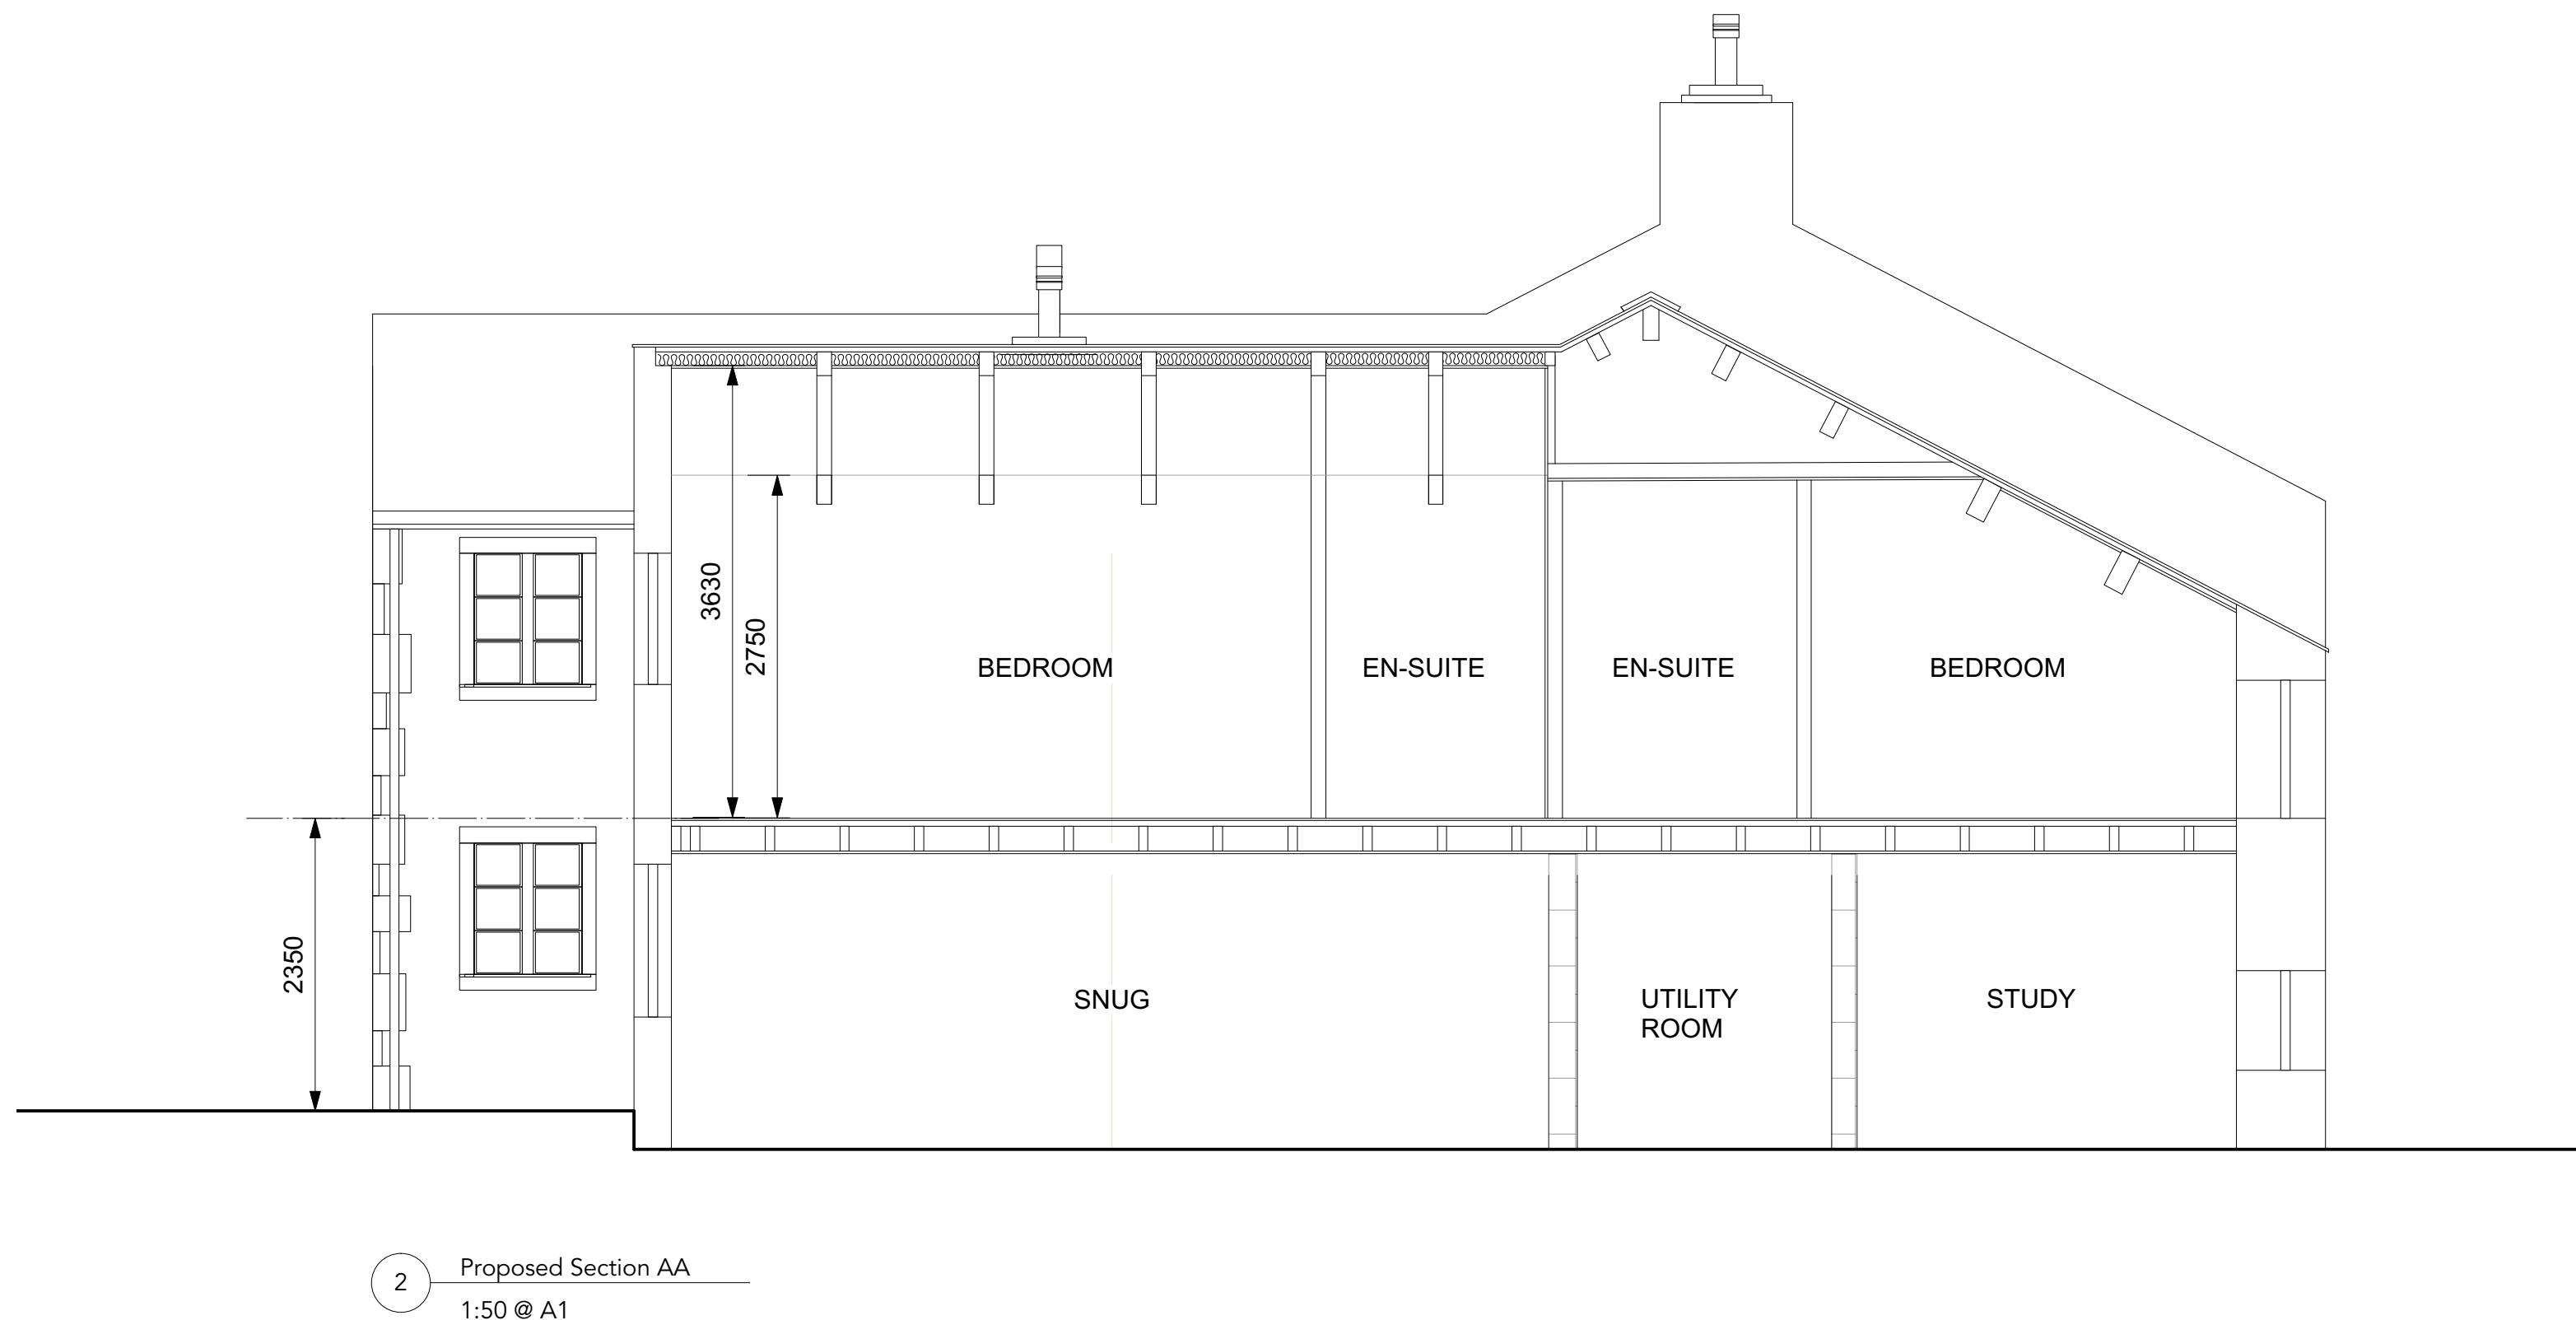

2 Proposed Section AA
1:50 @ A1

MATERIALS

WALLS - STONE TO MATCH EXISITNG DWELLING
ROOF - SLATE TO MATCH EXISTING DWELLING
WINDOWS - PAINTED WOOD TO MATCH EXISTING DWELLING
GUTTERS AND DOWNPIPES - BLACK CAST IRON OR SIMILAR TO
MATCH EXISITNG DWELLING

Laneside House
BD23 4SL

DRAWING TITLE
Proposed Rear Wing Extension
Existing & Proposed Section AA
DRAWING NUMBER
LH-RWE-006-A
Date 28.04.2023 Scale 1:50 @ A1



1 Proposed Elevation A
1:50 @ A1



2 Proposed Elevation B
1:50 @ A1




3 Proposed Elevation C
1:50 @ A1

Roof tiles to match existing

Painted timber frame windows,
stone surrounds to match existing

Heritage stone finish to match existing

Black cast iron downpipes and guttering

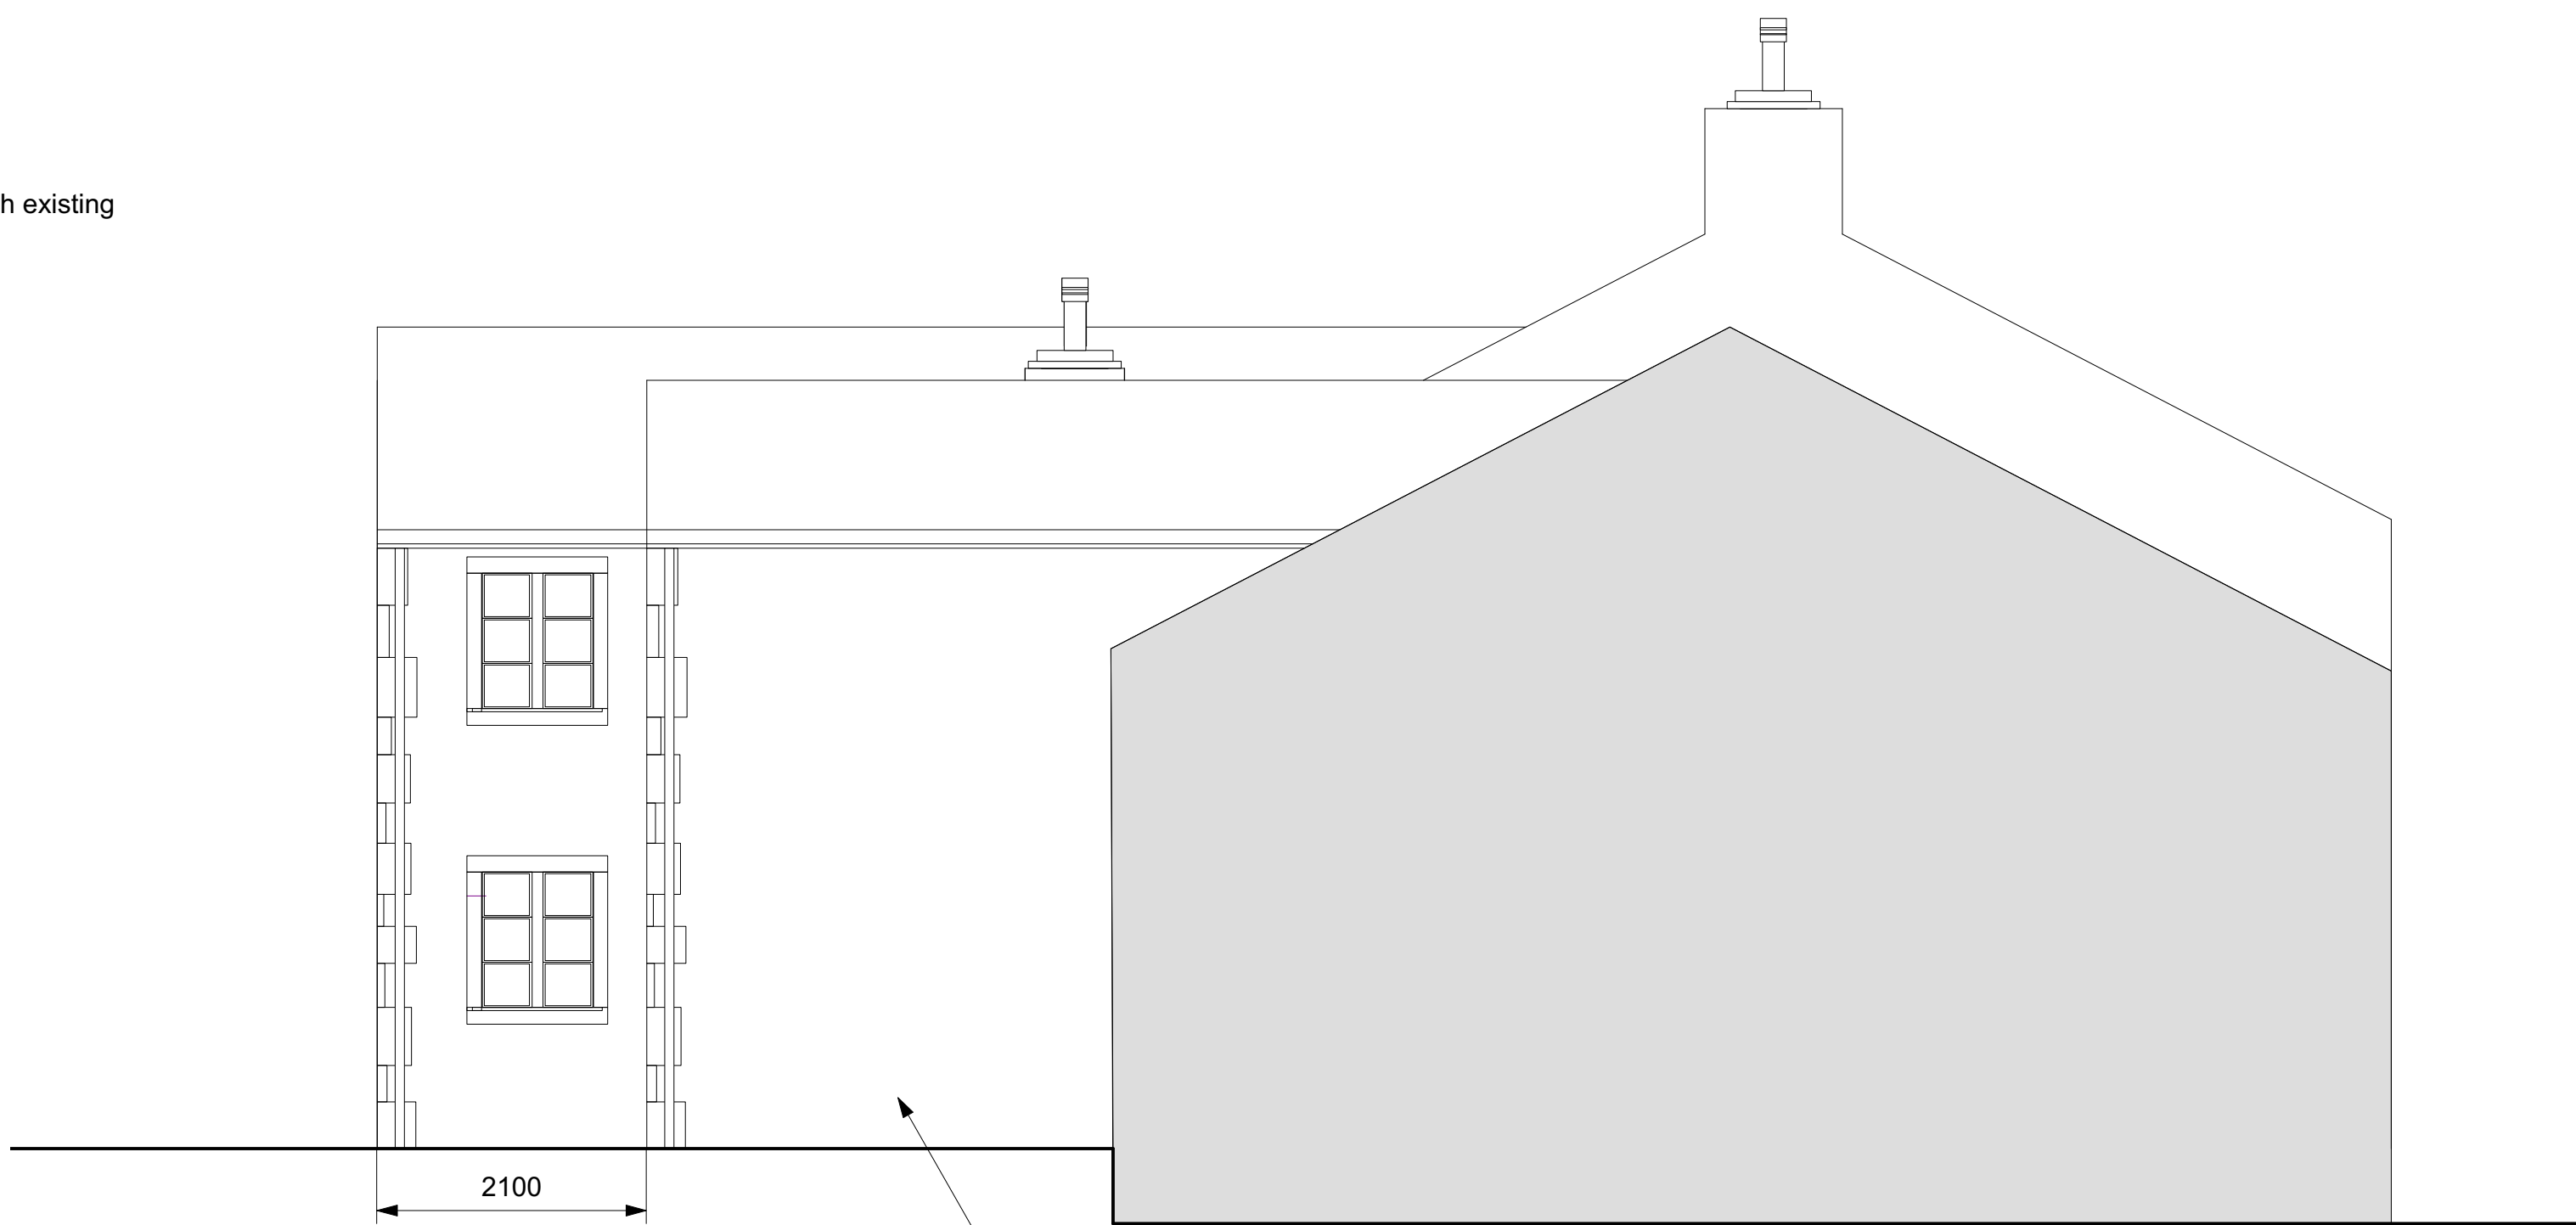

4 Proposed Elevation D
1:50 @ A1

MATERIALS

WALLS - STONE TO MATCH EXISITNG DWELLING
ROOF - SLATE TO MATCH EXISTING DWELLING
WINDOWS - PAINTED WOOD TO MATCH EXISTING DWELLING
GUTTERS AND DOWNPIPES - BLACK CAST IRON OR SIMILAR TO
MATCH EXISITNG DWELLING

Laneside House
BD23 4SL

DRAWING TITLE
Proposed Rear Wing Extension
Proposed Elevations
DRAWING NUMBER
LH-RWE-005-A

Date 28.04.2023 Scale 1:50 @ A1