


1 Proposed Site Plan
1:200 @ A1

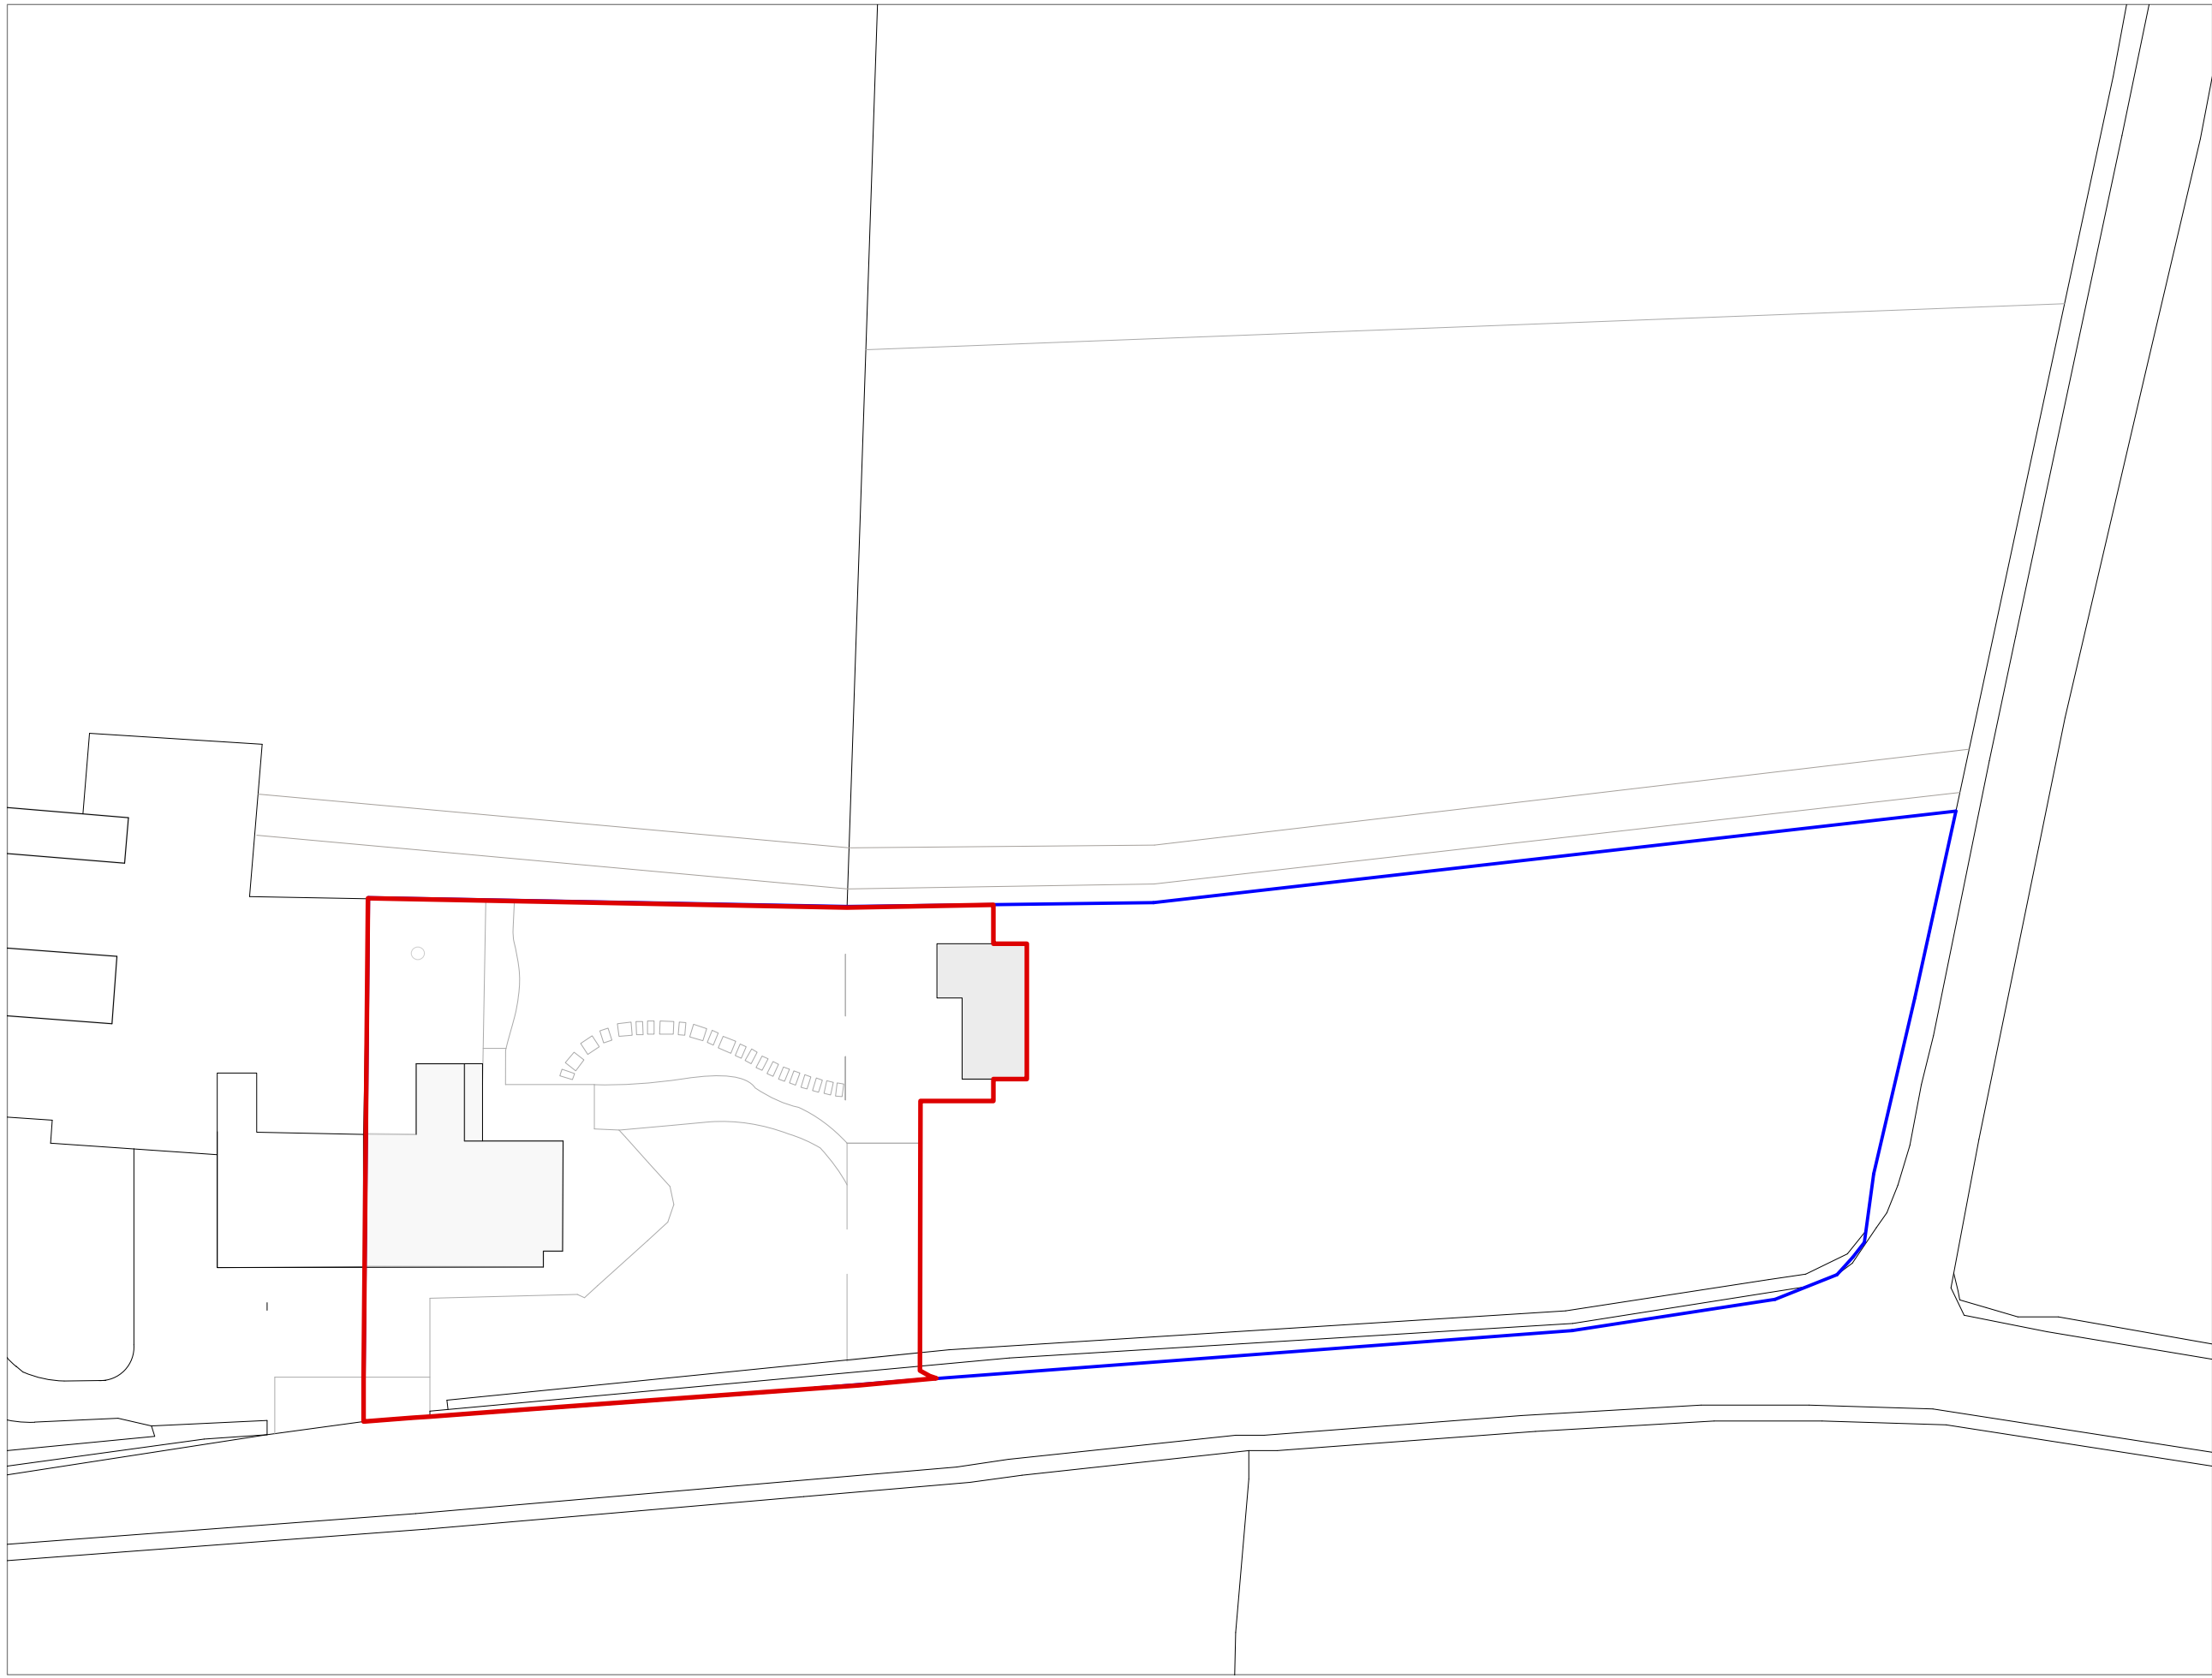

2 Proposed Block Plan
1:500 @ A1