




as existing

proposed 60m x 20m manage +
4 loose box stables with tack and feed room +
alterations to existing field access at
land opposite

Kitchens
Cross Lane
Bashall Eaves

scale 1:200 @ A1

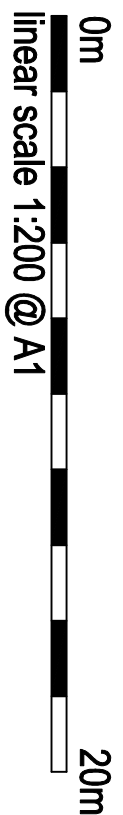

drawing number BE-25-10-22-A