


3/2023 / 0216

Kitchens Cross lane

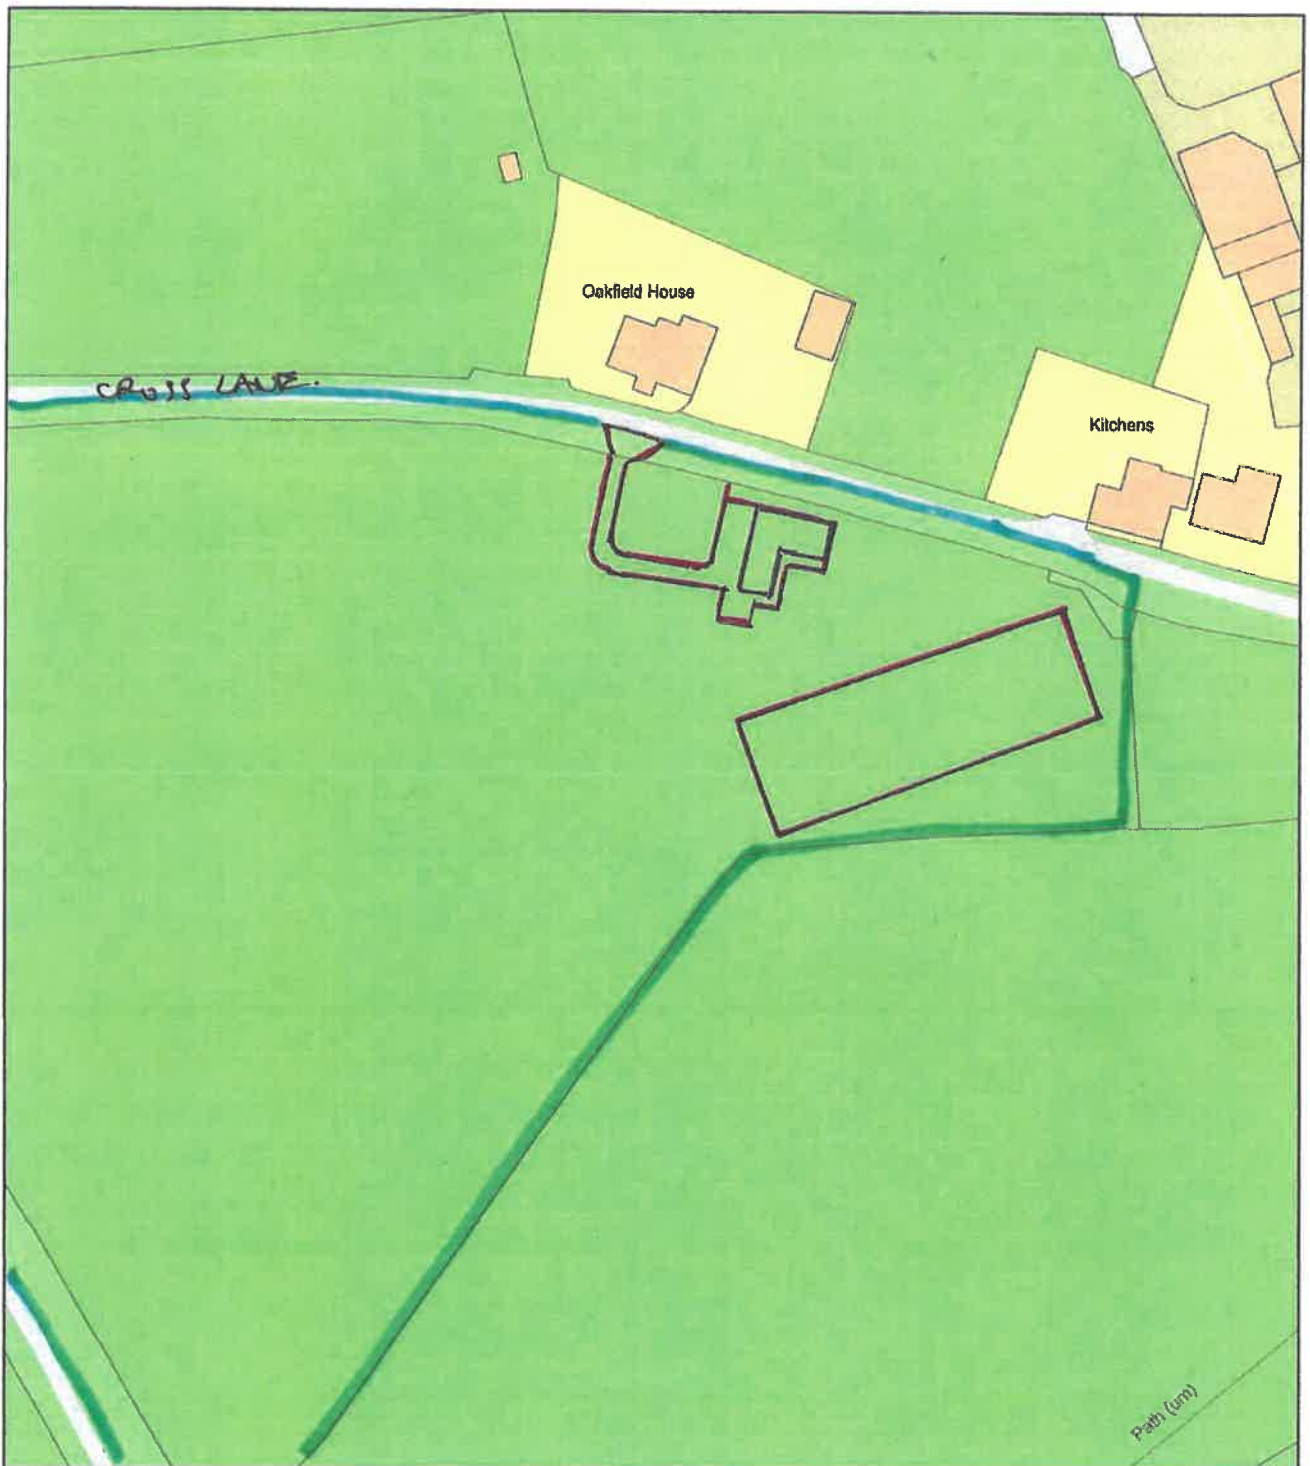

LOCATION PLAN 2

REF: 84150523.B.



0 50
Metres



Plan Produced for: Kitchens Cross lane
Date Produced: 15 May 2023
Plan Reference Number: TQRQM23135144954060
Scale: 1:1250 @ A4