


EXISTING AND PROPOSED SIDE ELEVATION (OVERLAI)

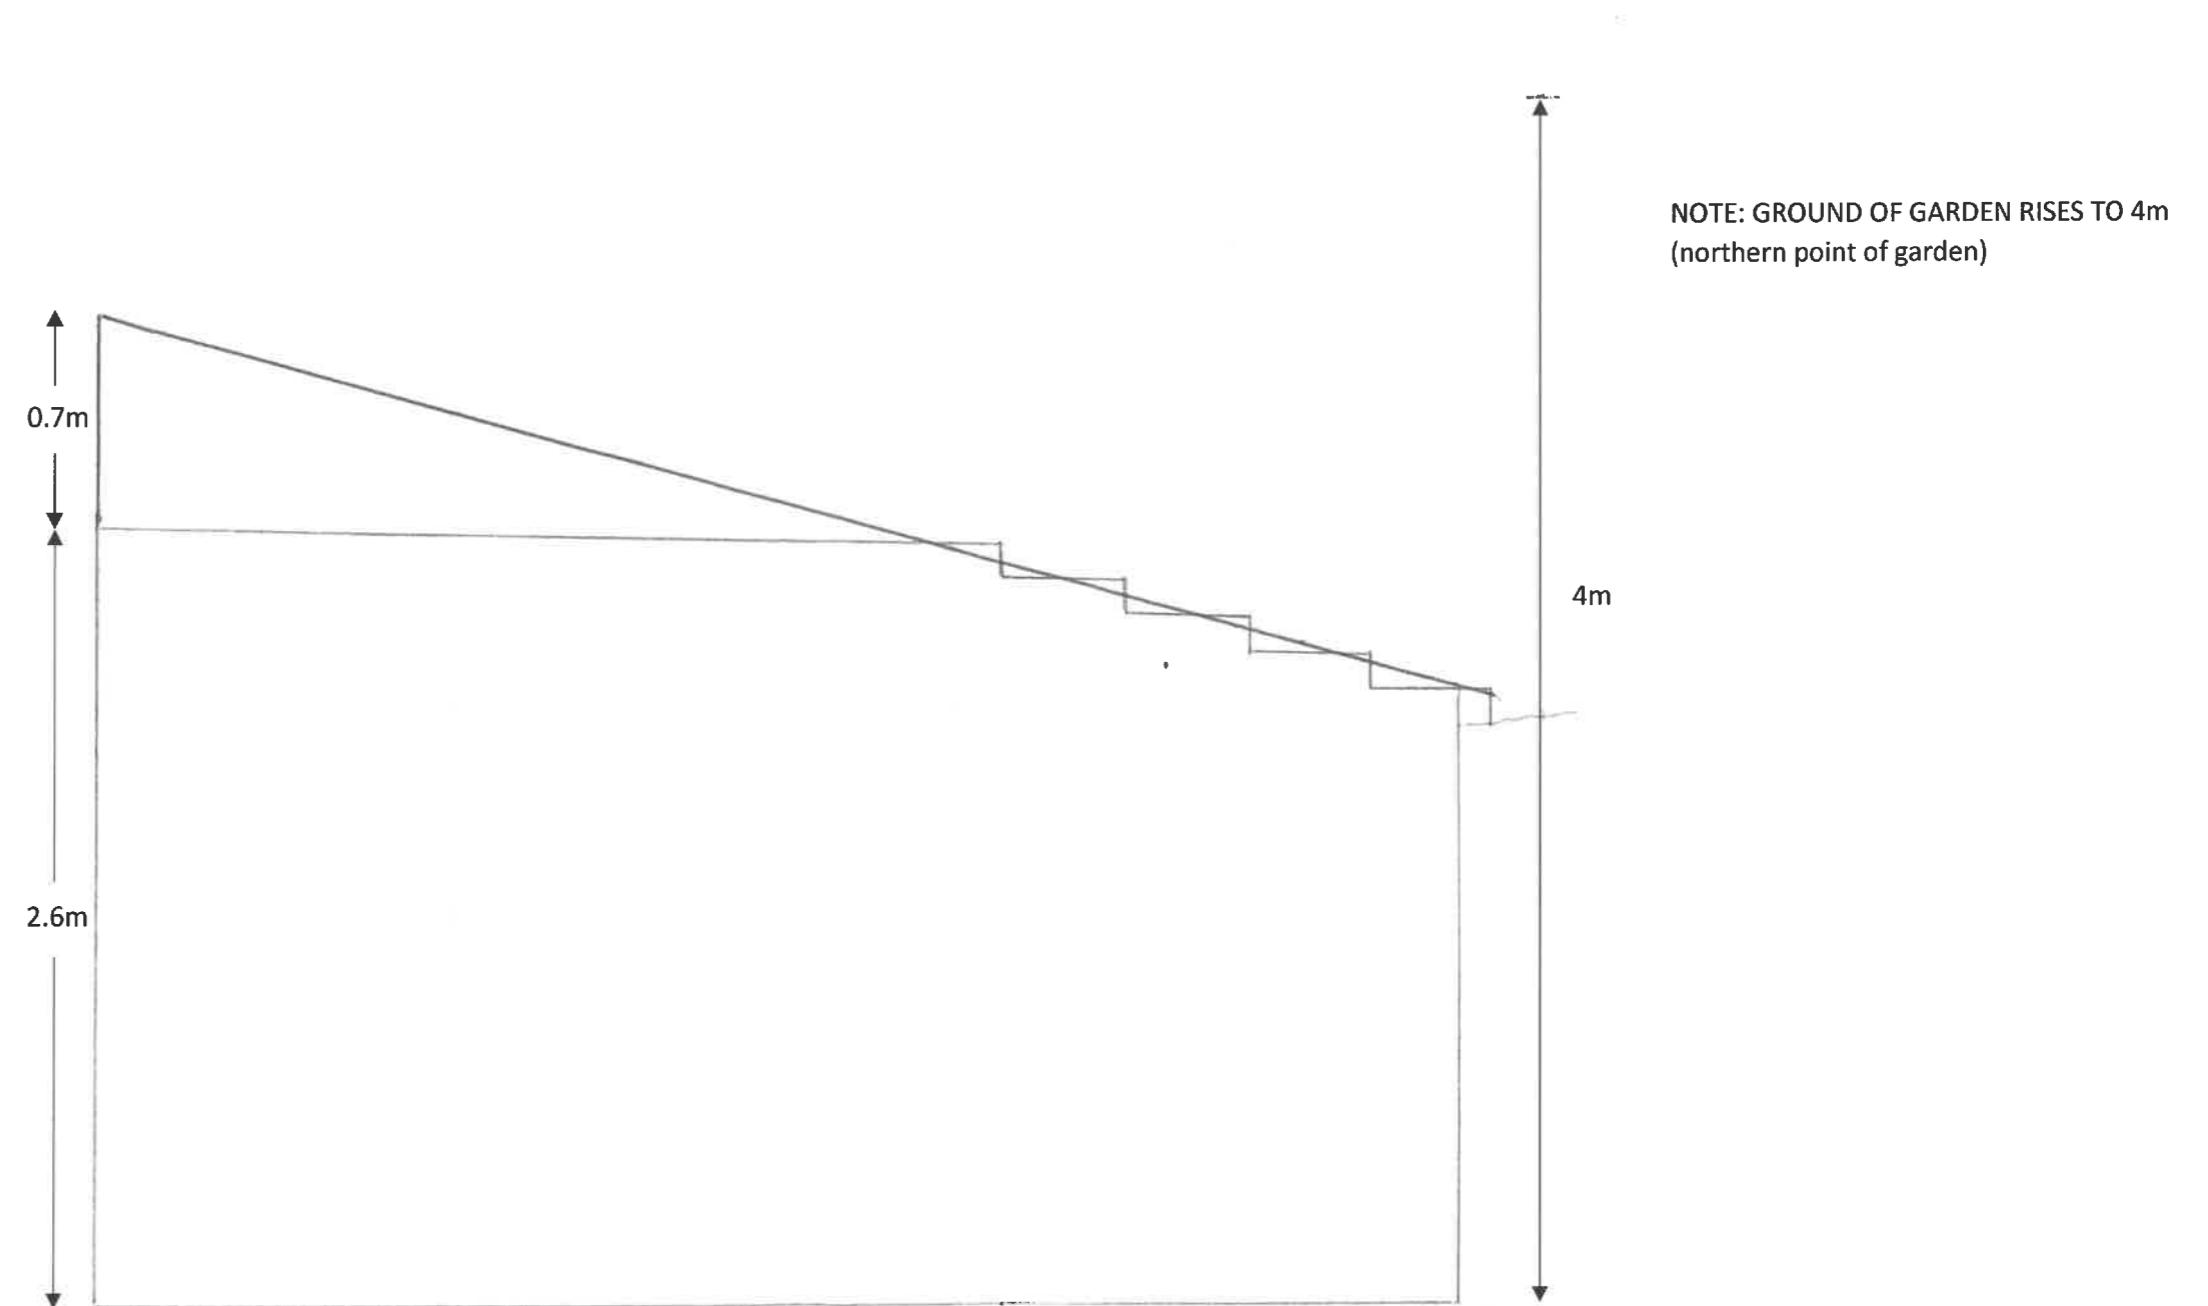

SIDE ELEVATION OF GABLE-END OF OUTBUILDING ILLUSTRATING PRESENT CORRUGATED ROOF-LINE (red line)
AND PROPOSED OUTLINE OF STONE FLAGGED ROOF AND STEPS (grey line)