


YORK STONE ROOF

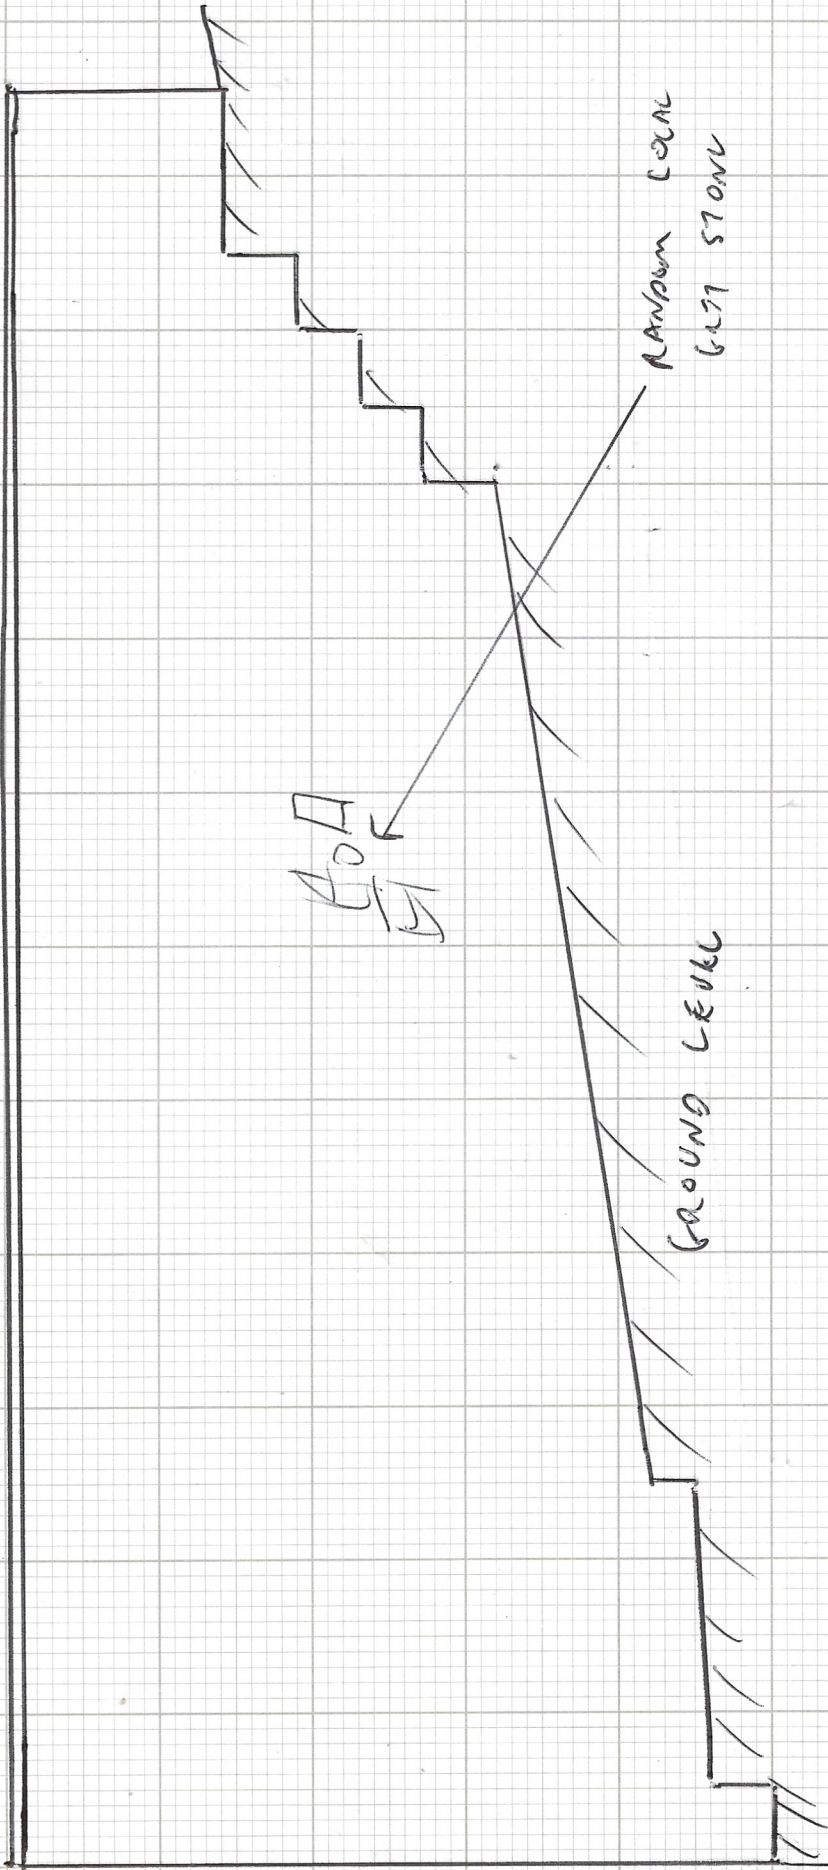

A-A

RANDOM LOCAL
GULLY STONE

GROUND LEVEL


EXISTING AND PROPOSED
SIDE VIEW

SCALE 1:50

0.5m

PROPERTY
BOUNDARY

STAGE

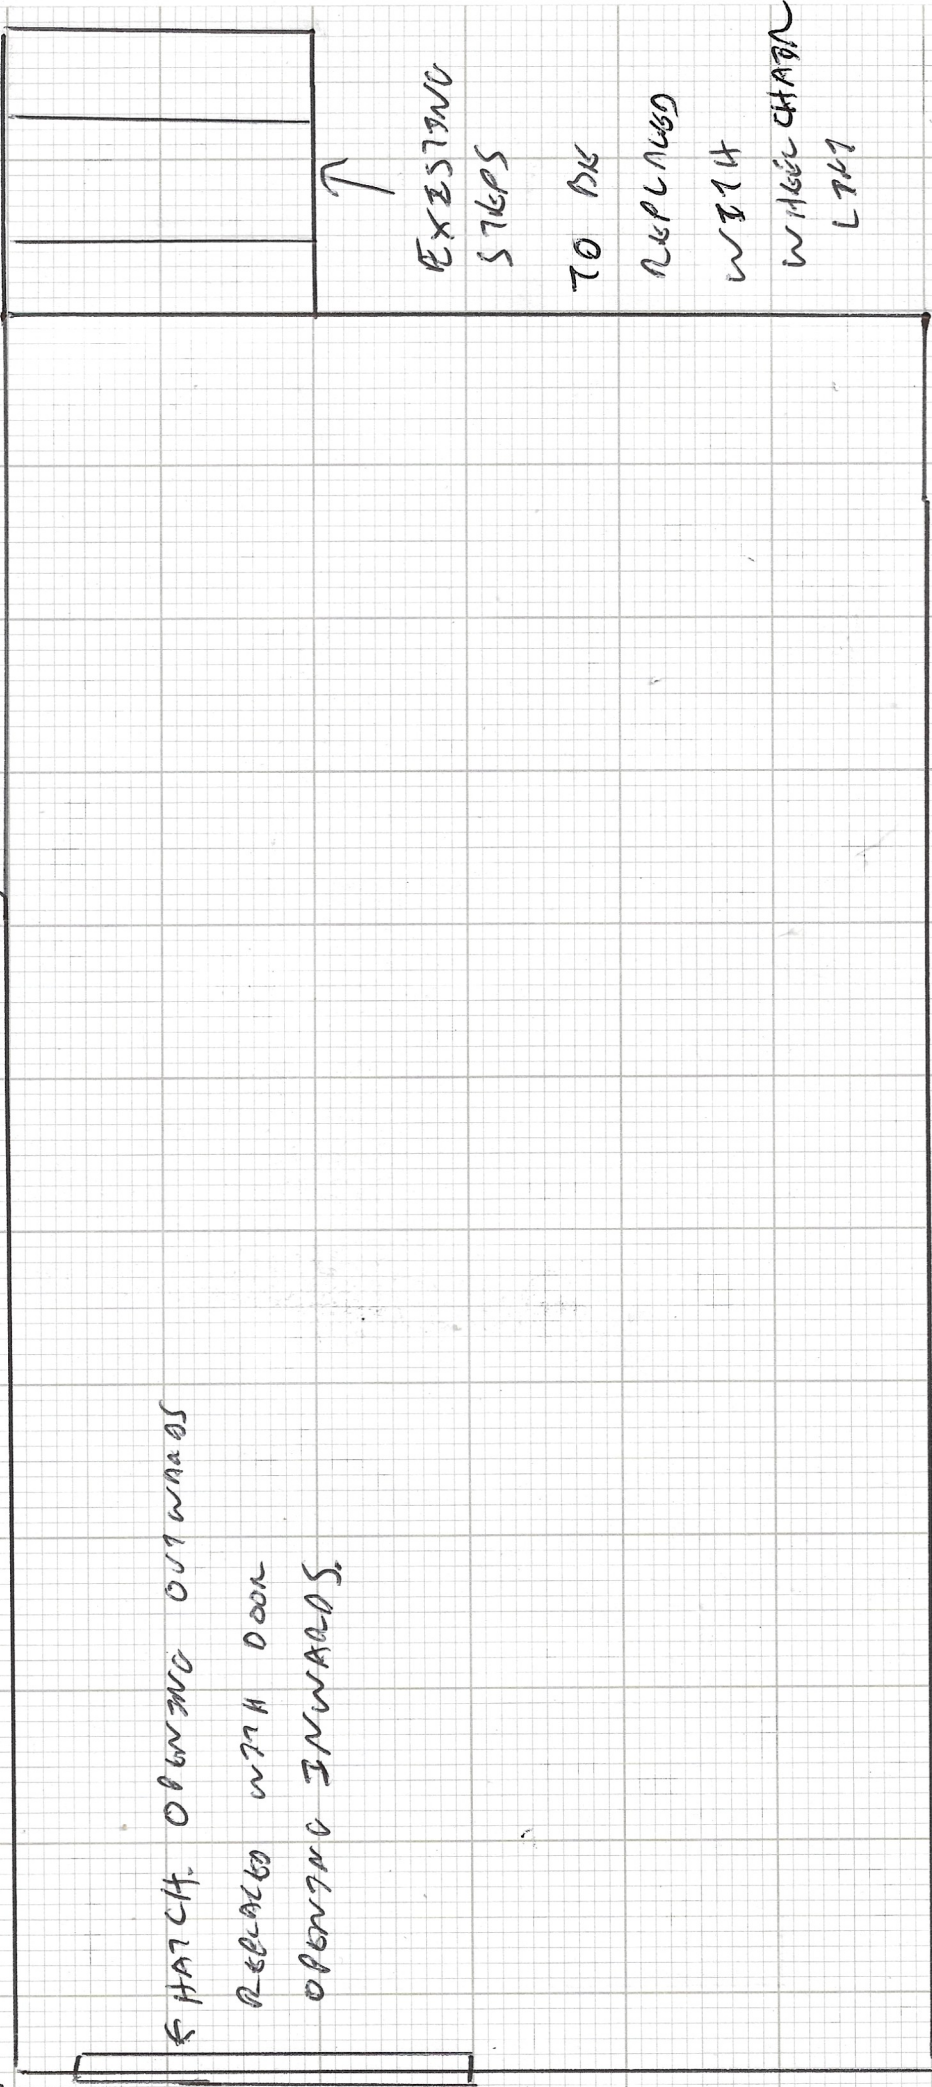


EXISTING
STEPS
TO DECK
REPLACED
WITH
WHEEL CHAIR
LIFT

HATCH OPENING OUTWARDS
REPLACED WITH DOOR
OPENING INWARDS

EXISTING / PROPOSED PLAN VIEW

0.5m

EXISTING FROM VIEW

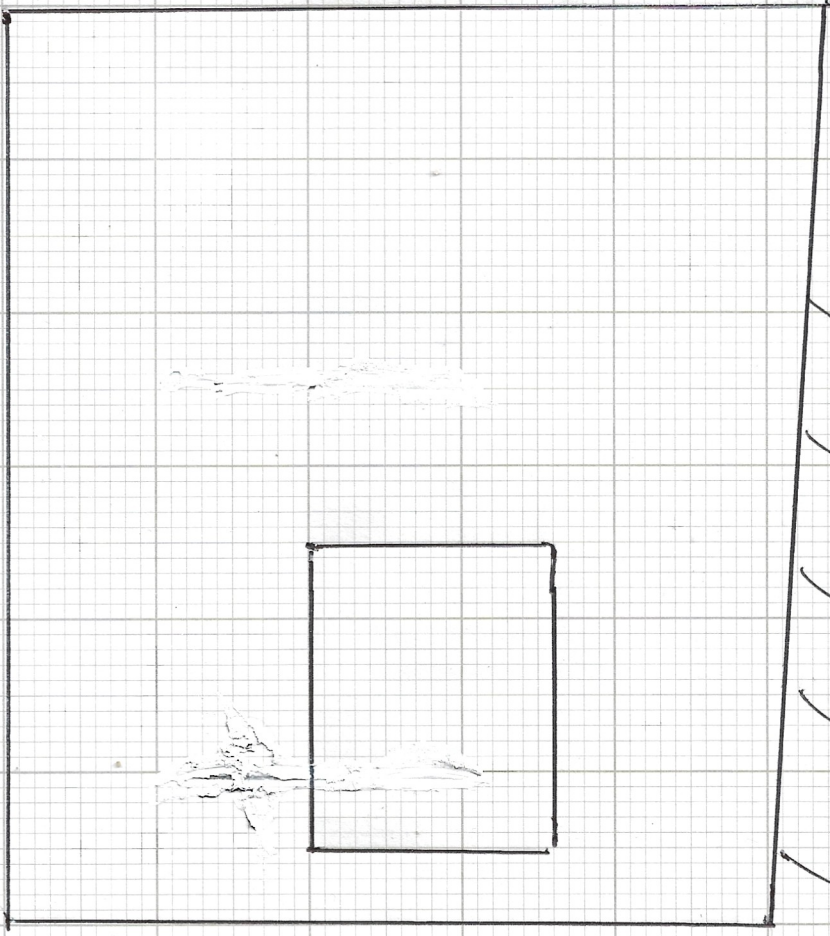


GROUND LEVEL

0.5m

FROM VIEW

PROPOSED FROM VIEW

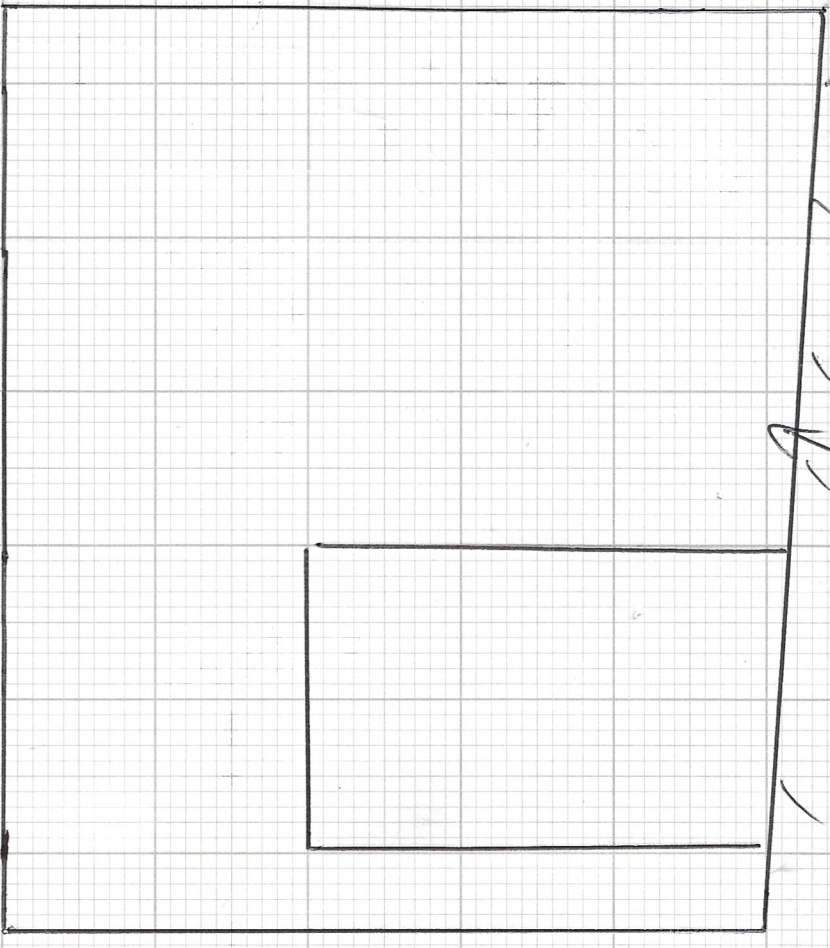

LOCAL STONE