




Front elevation



Side elevation

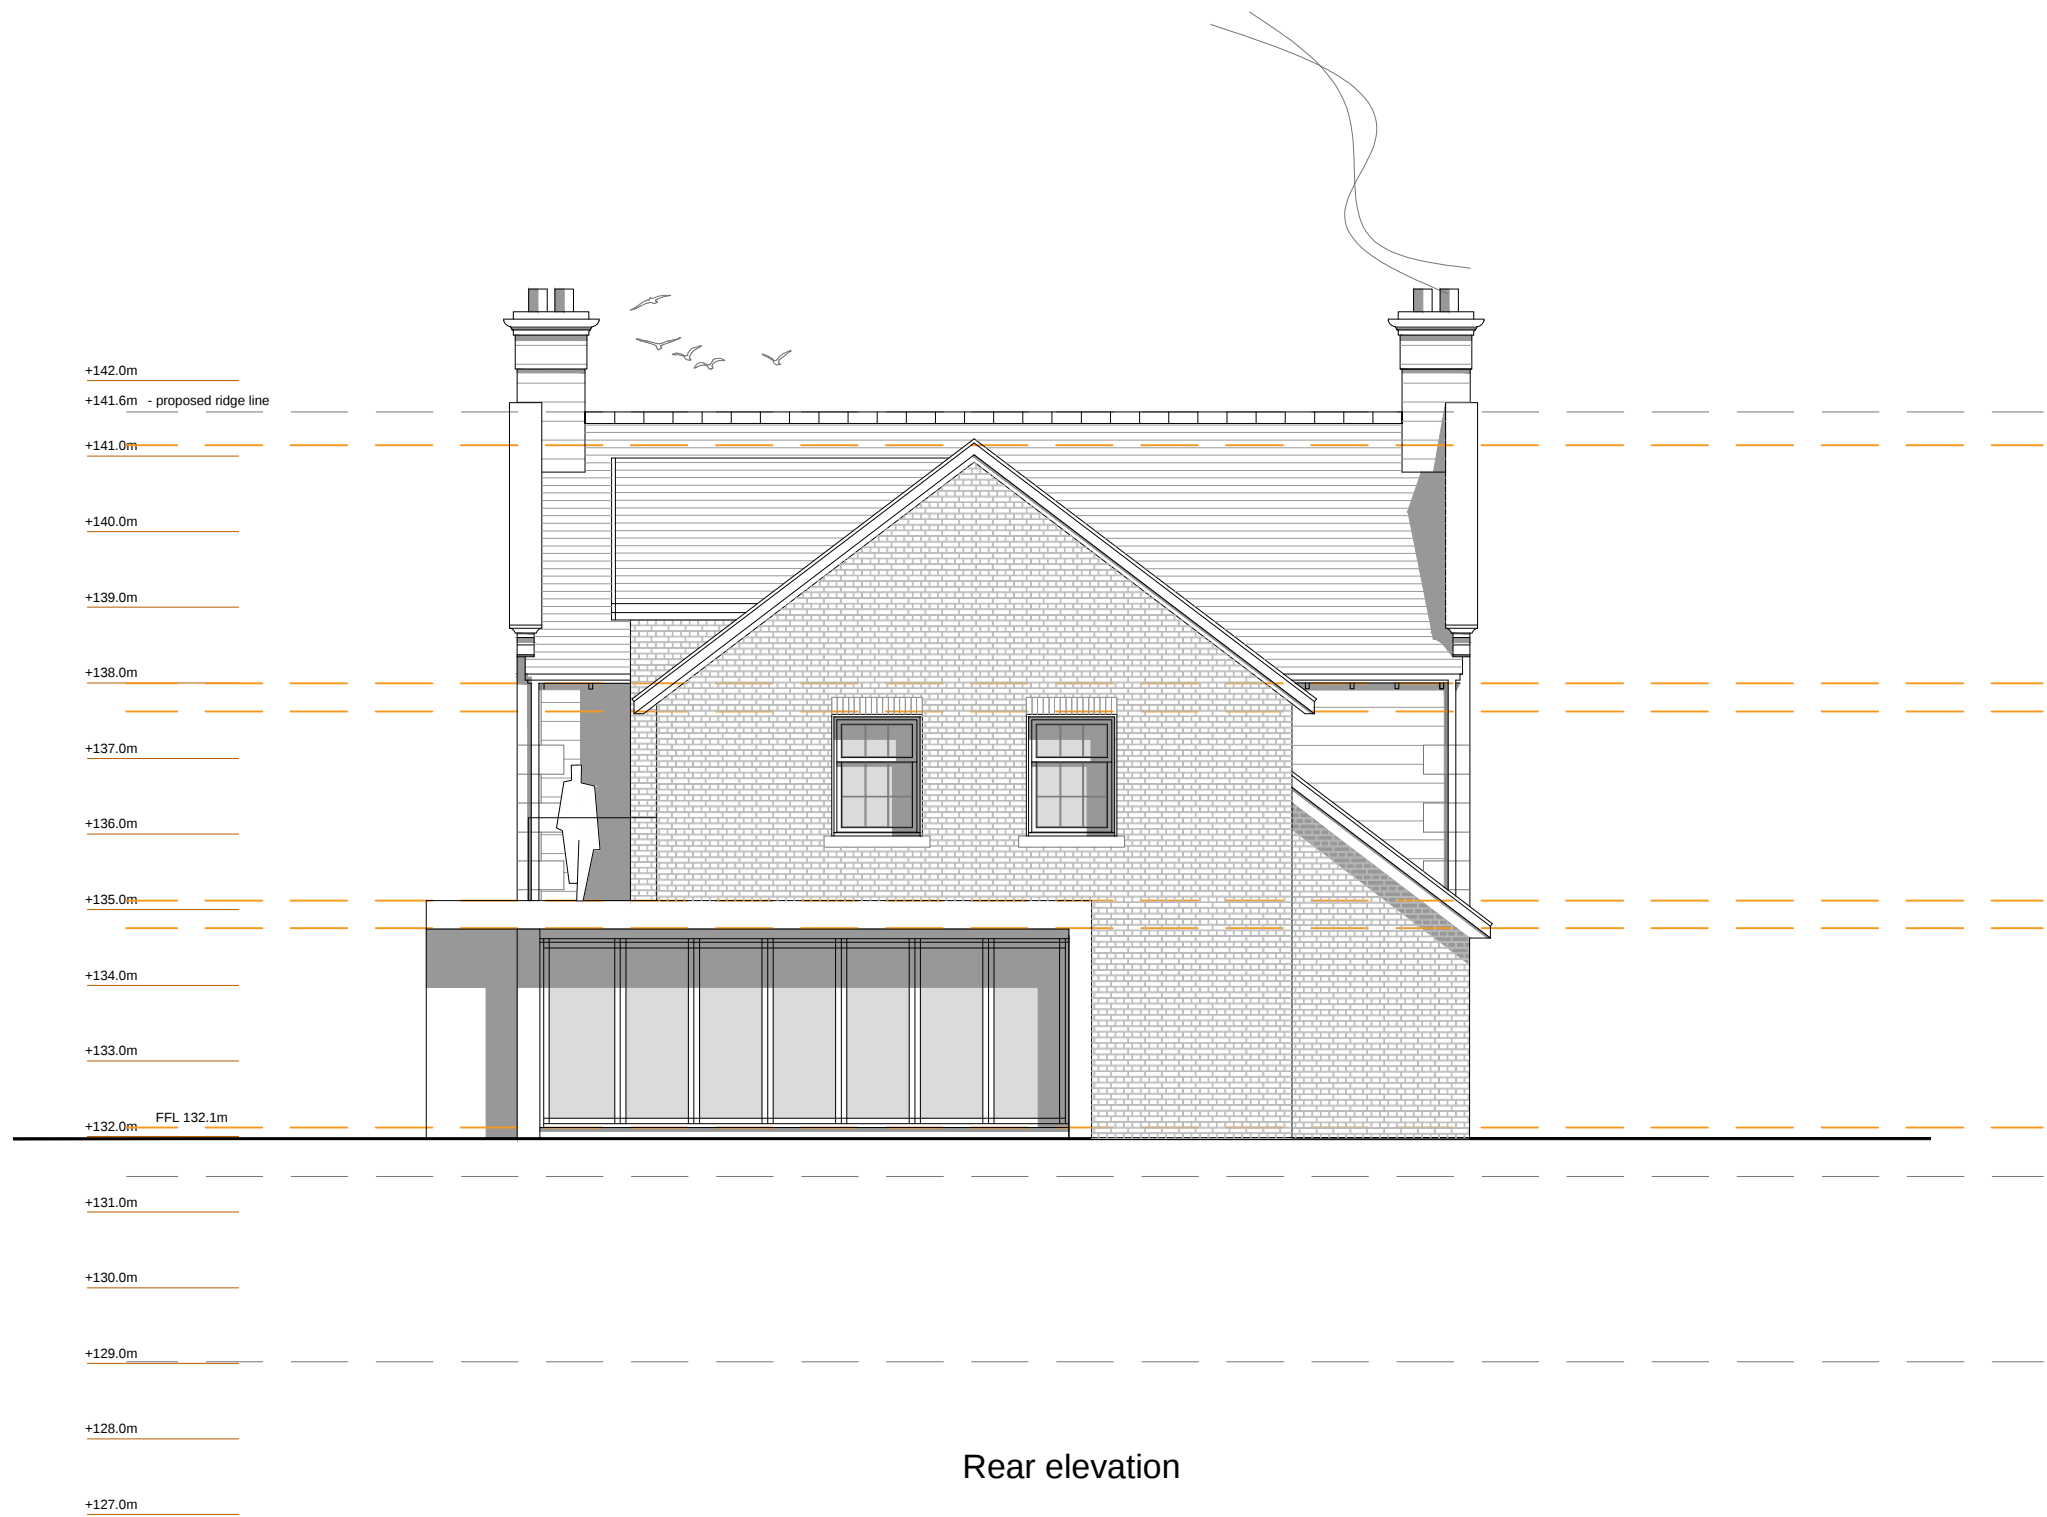

Rear elevation



Moor Lane elevation