



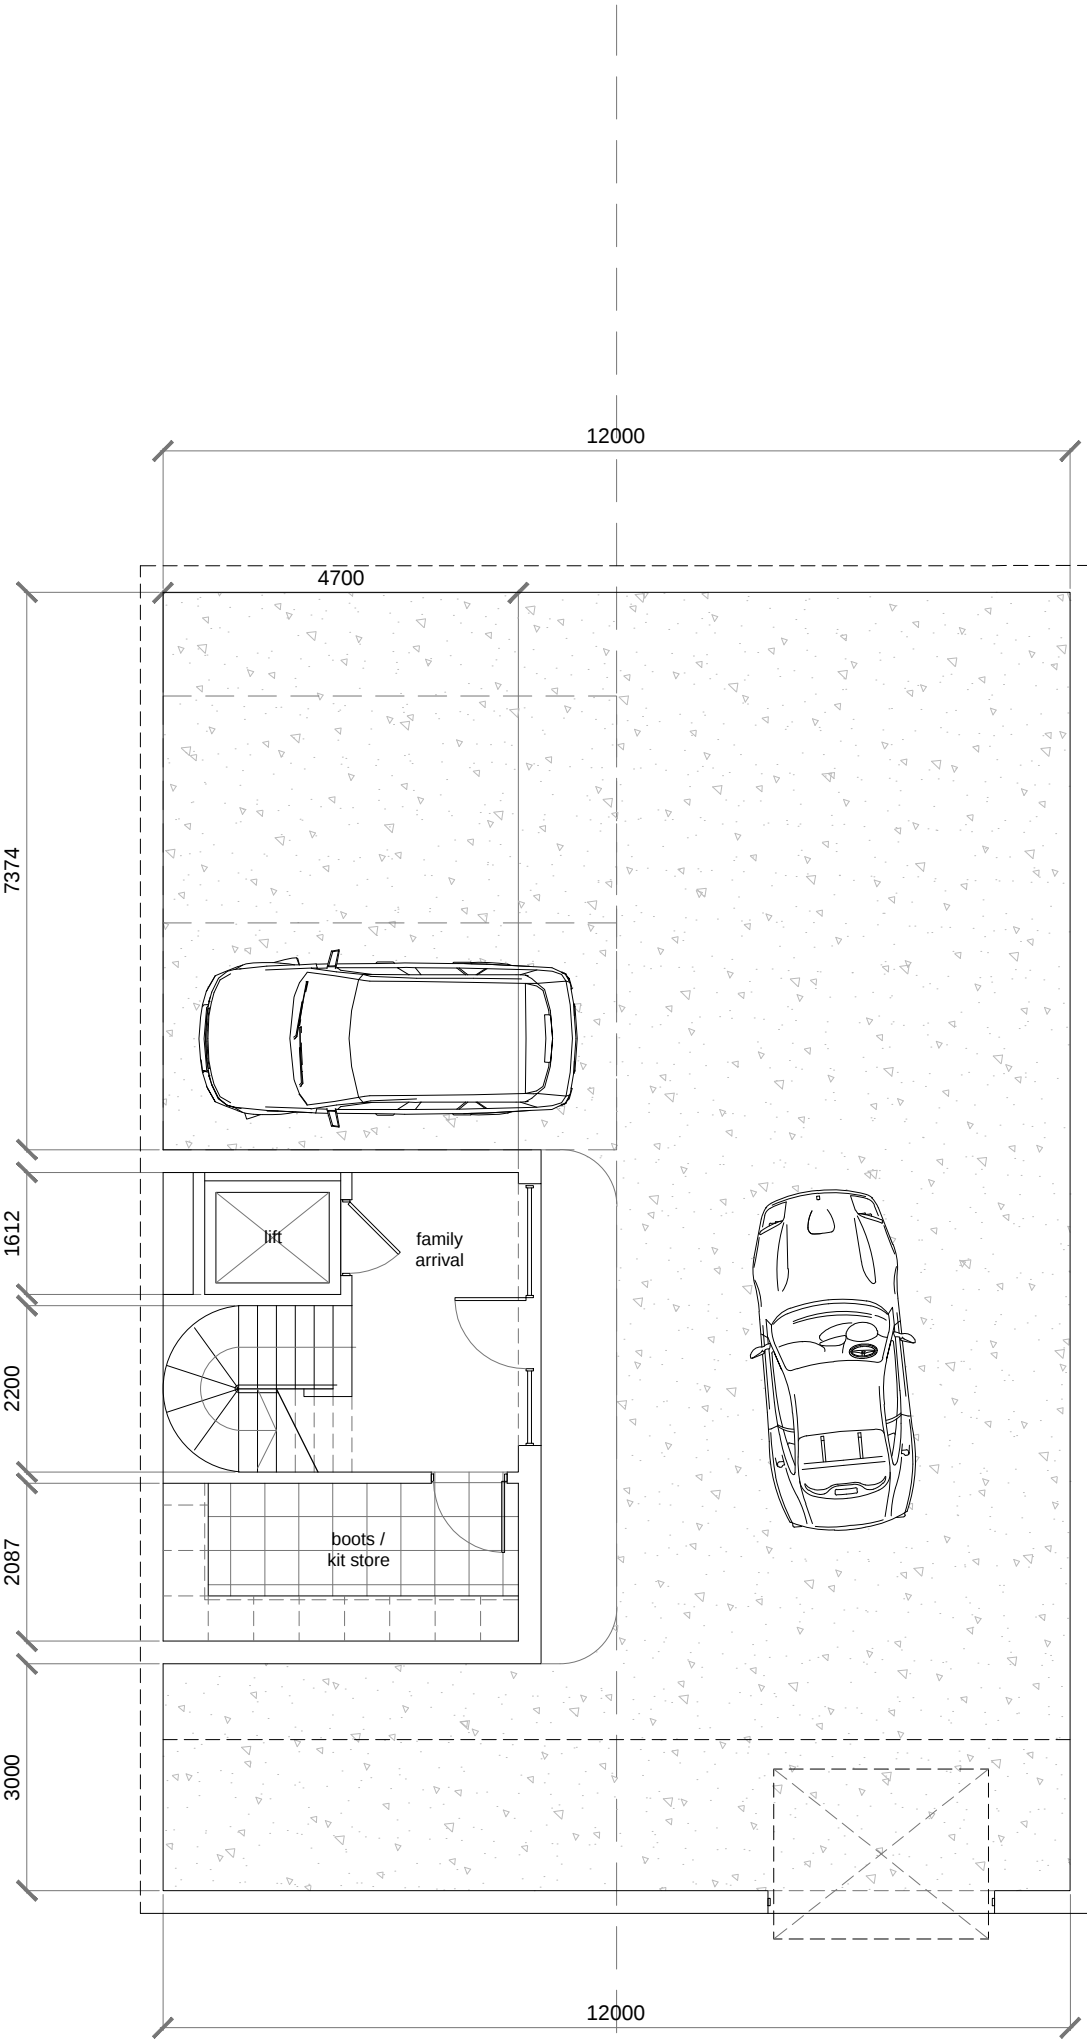


proposed lower ground floor plan

2,218 sqft

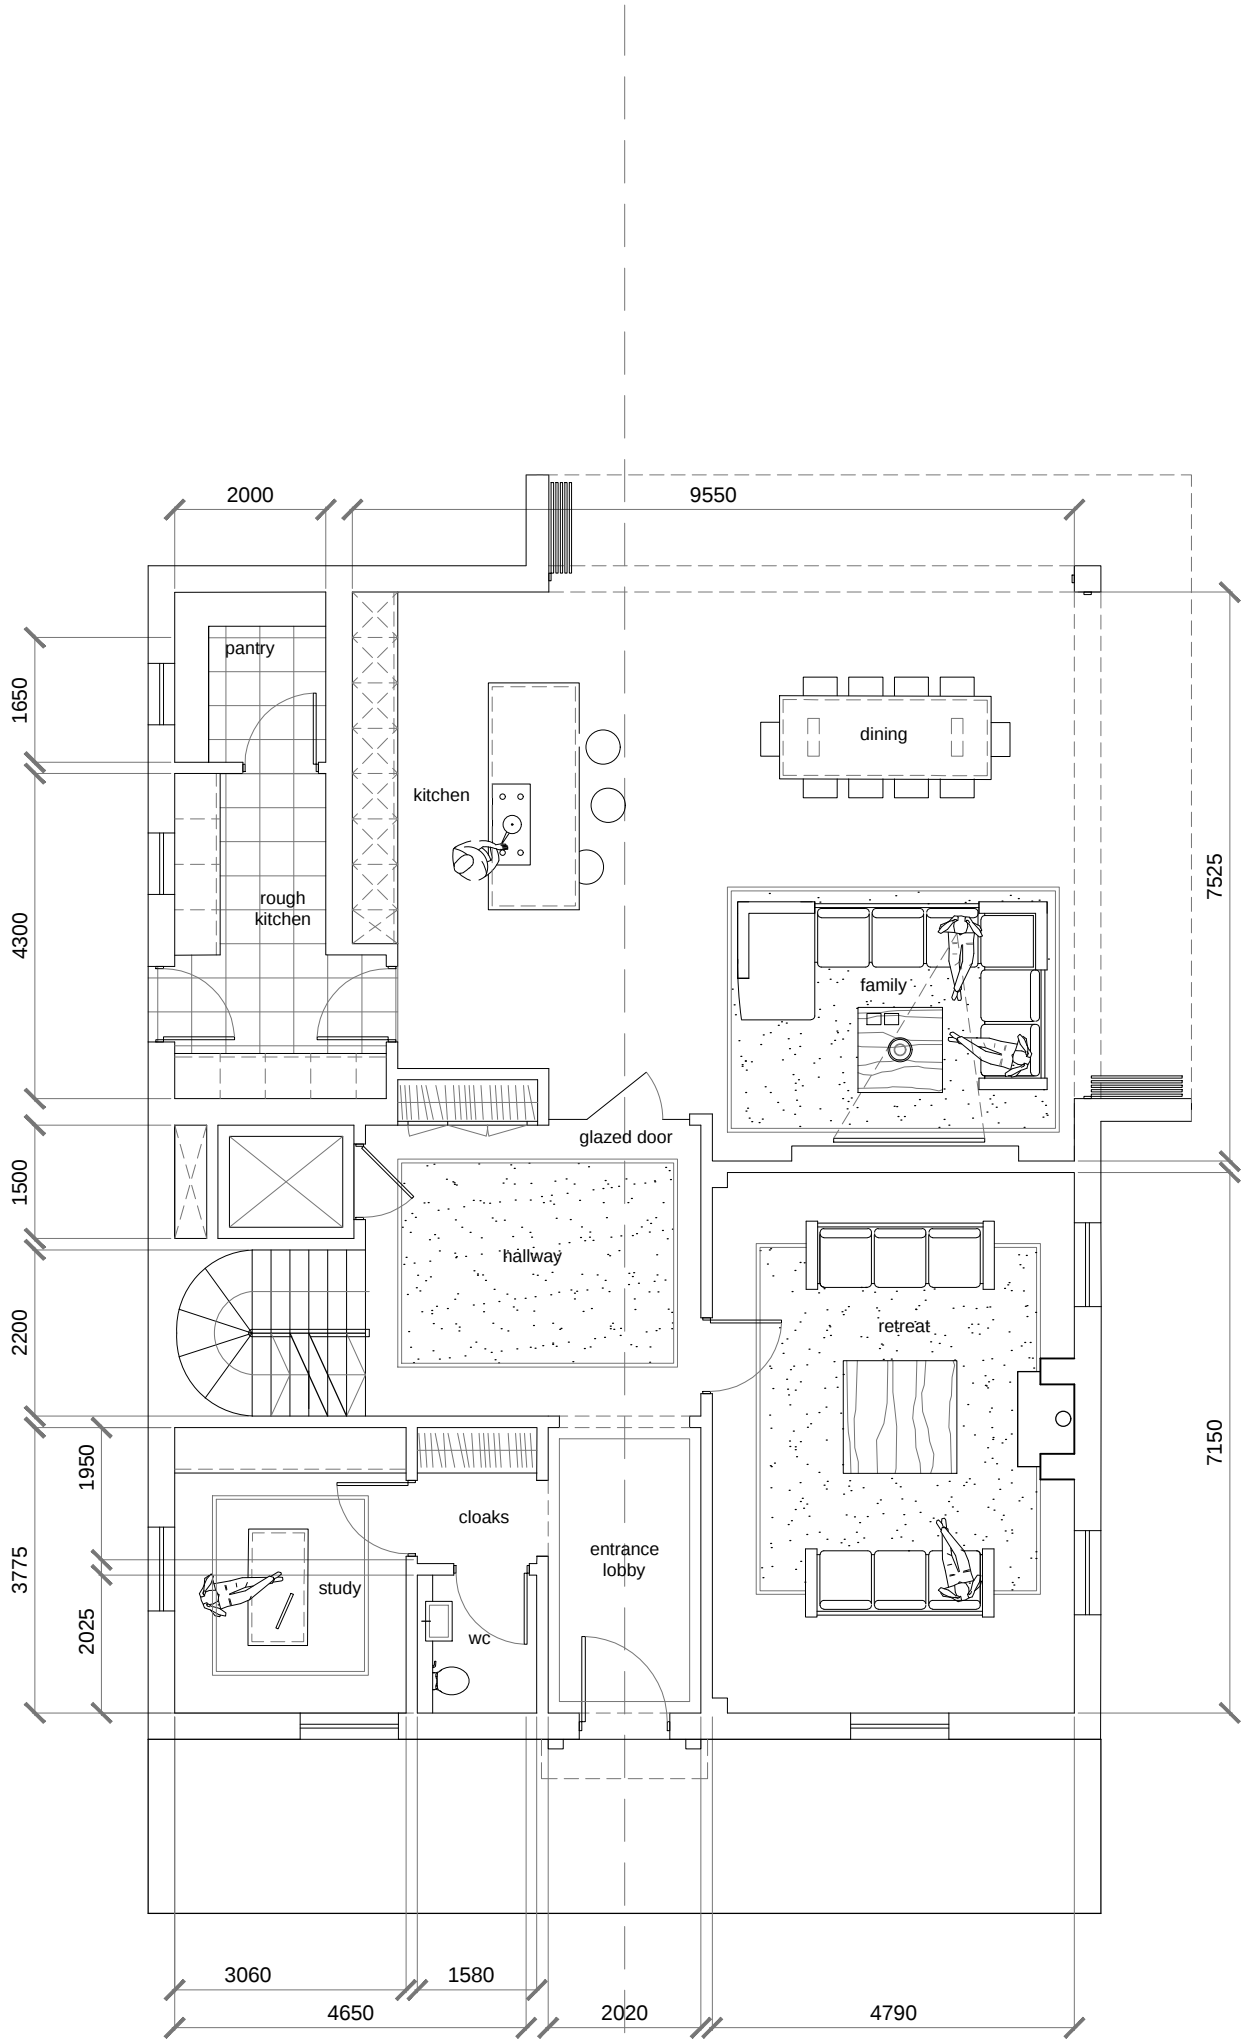

proposed upper ground floor plan


1,899 sqft

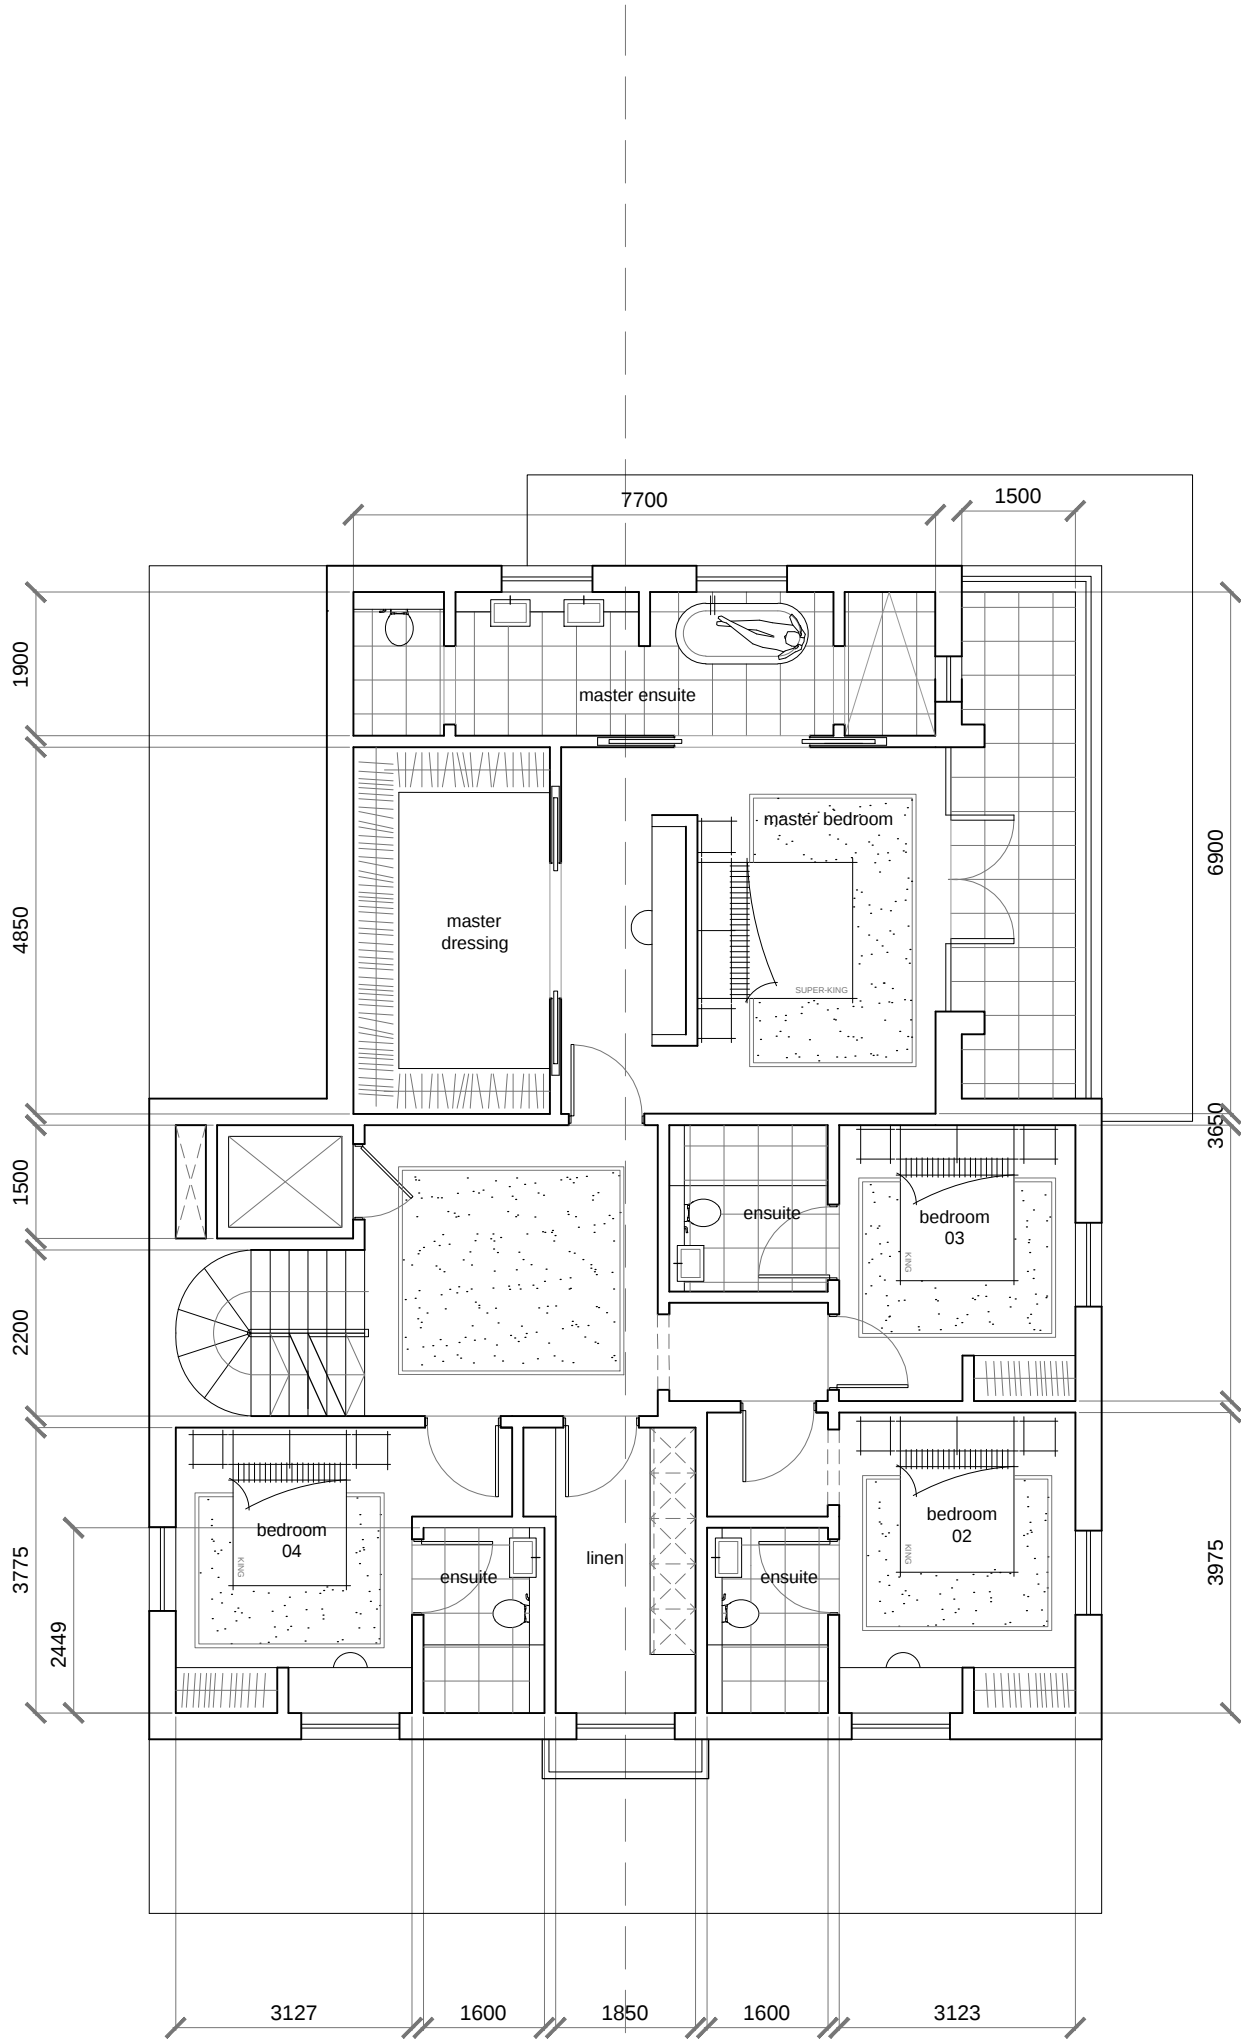

proposed first floor plan

1,580 sqft

TOTAL: 5,697 sqft

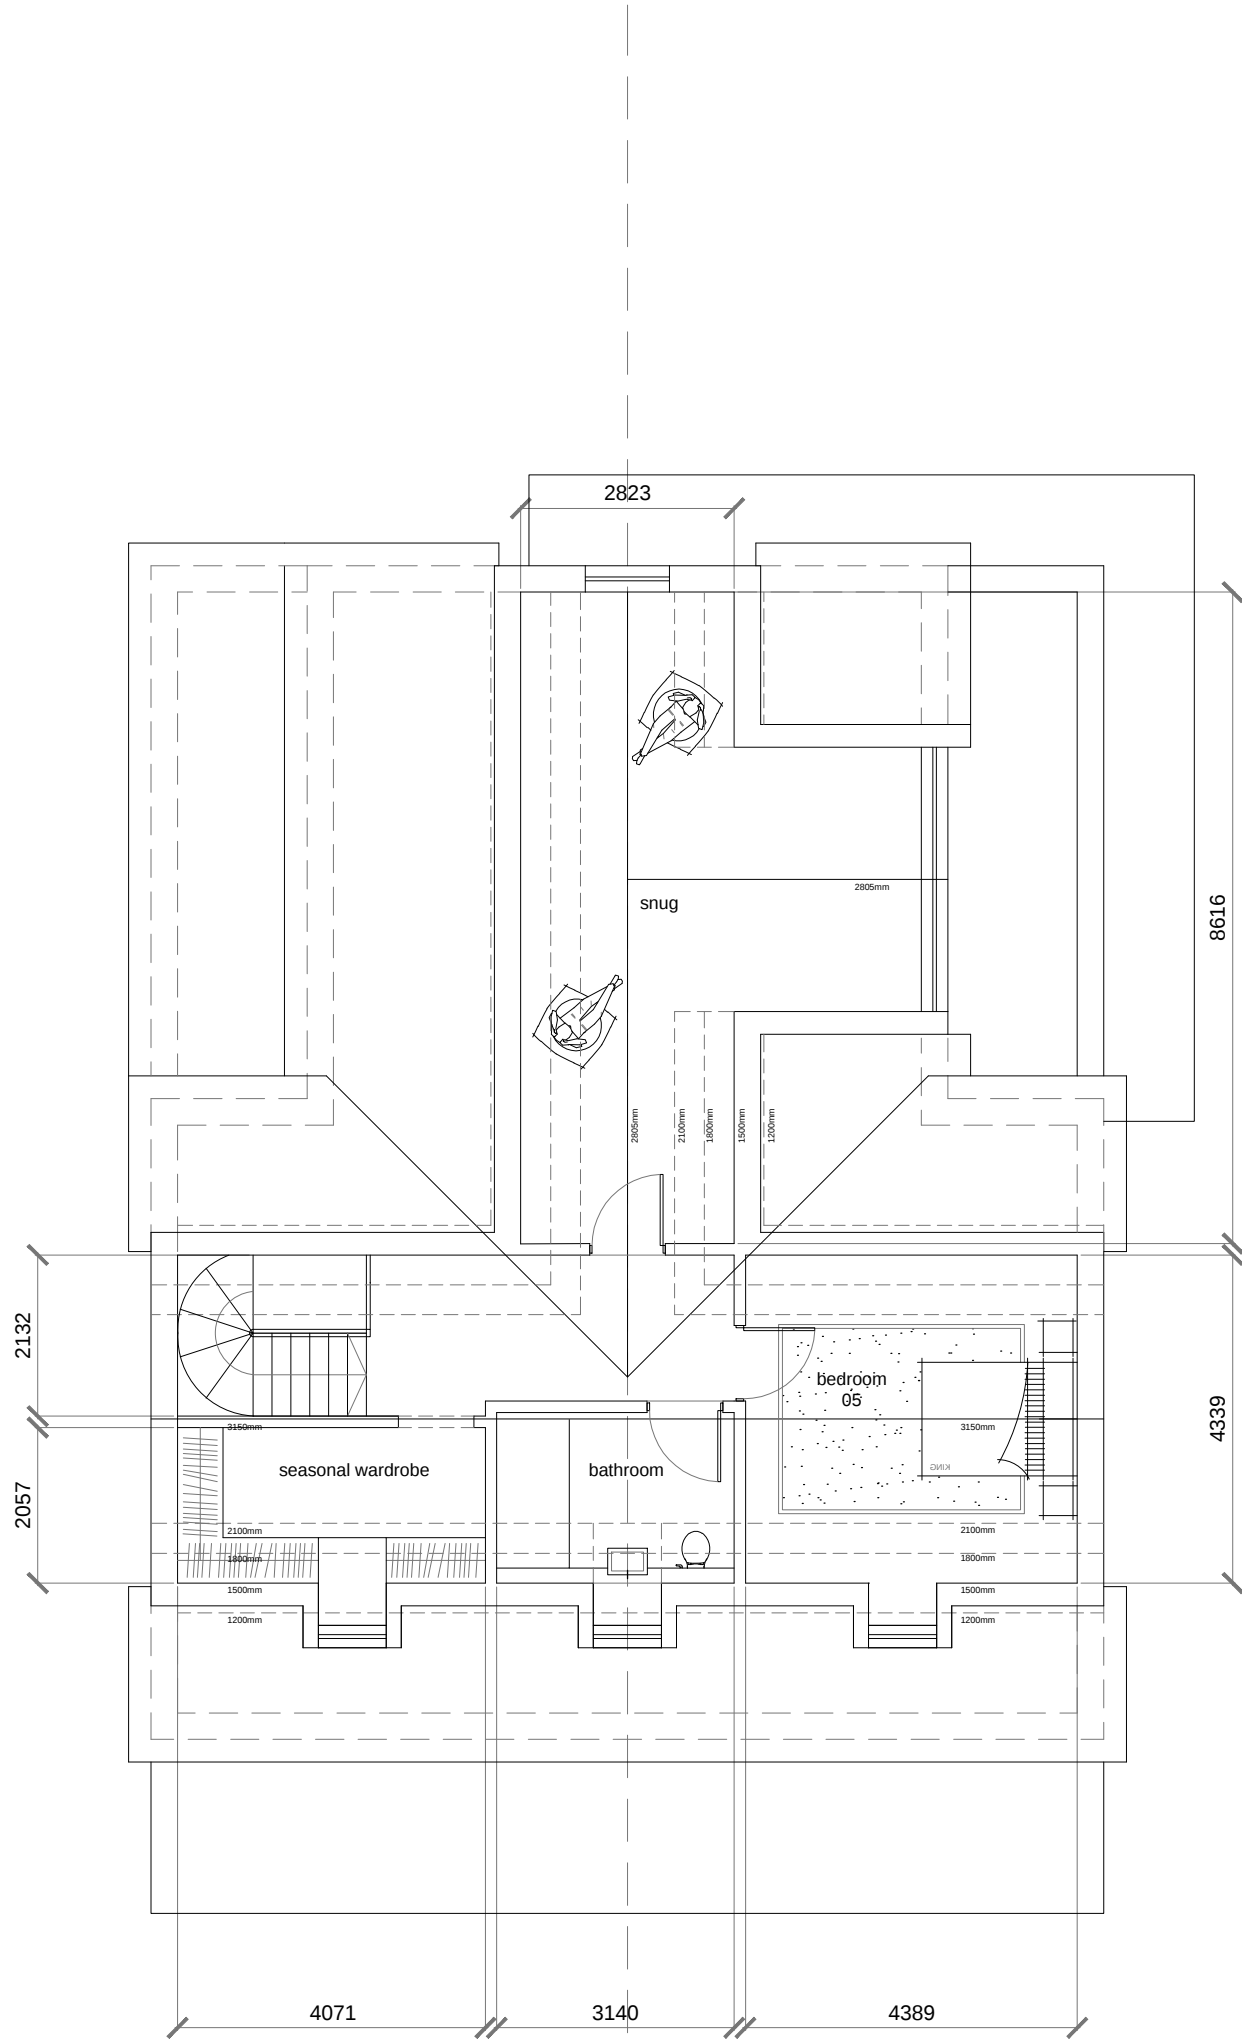

proposed second floor plan

915 sqft

TOTAL: 6,612 sqft