



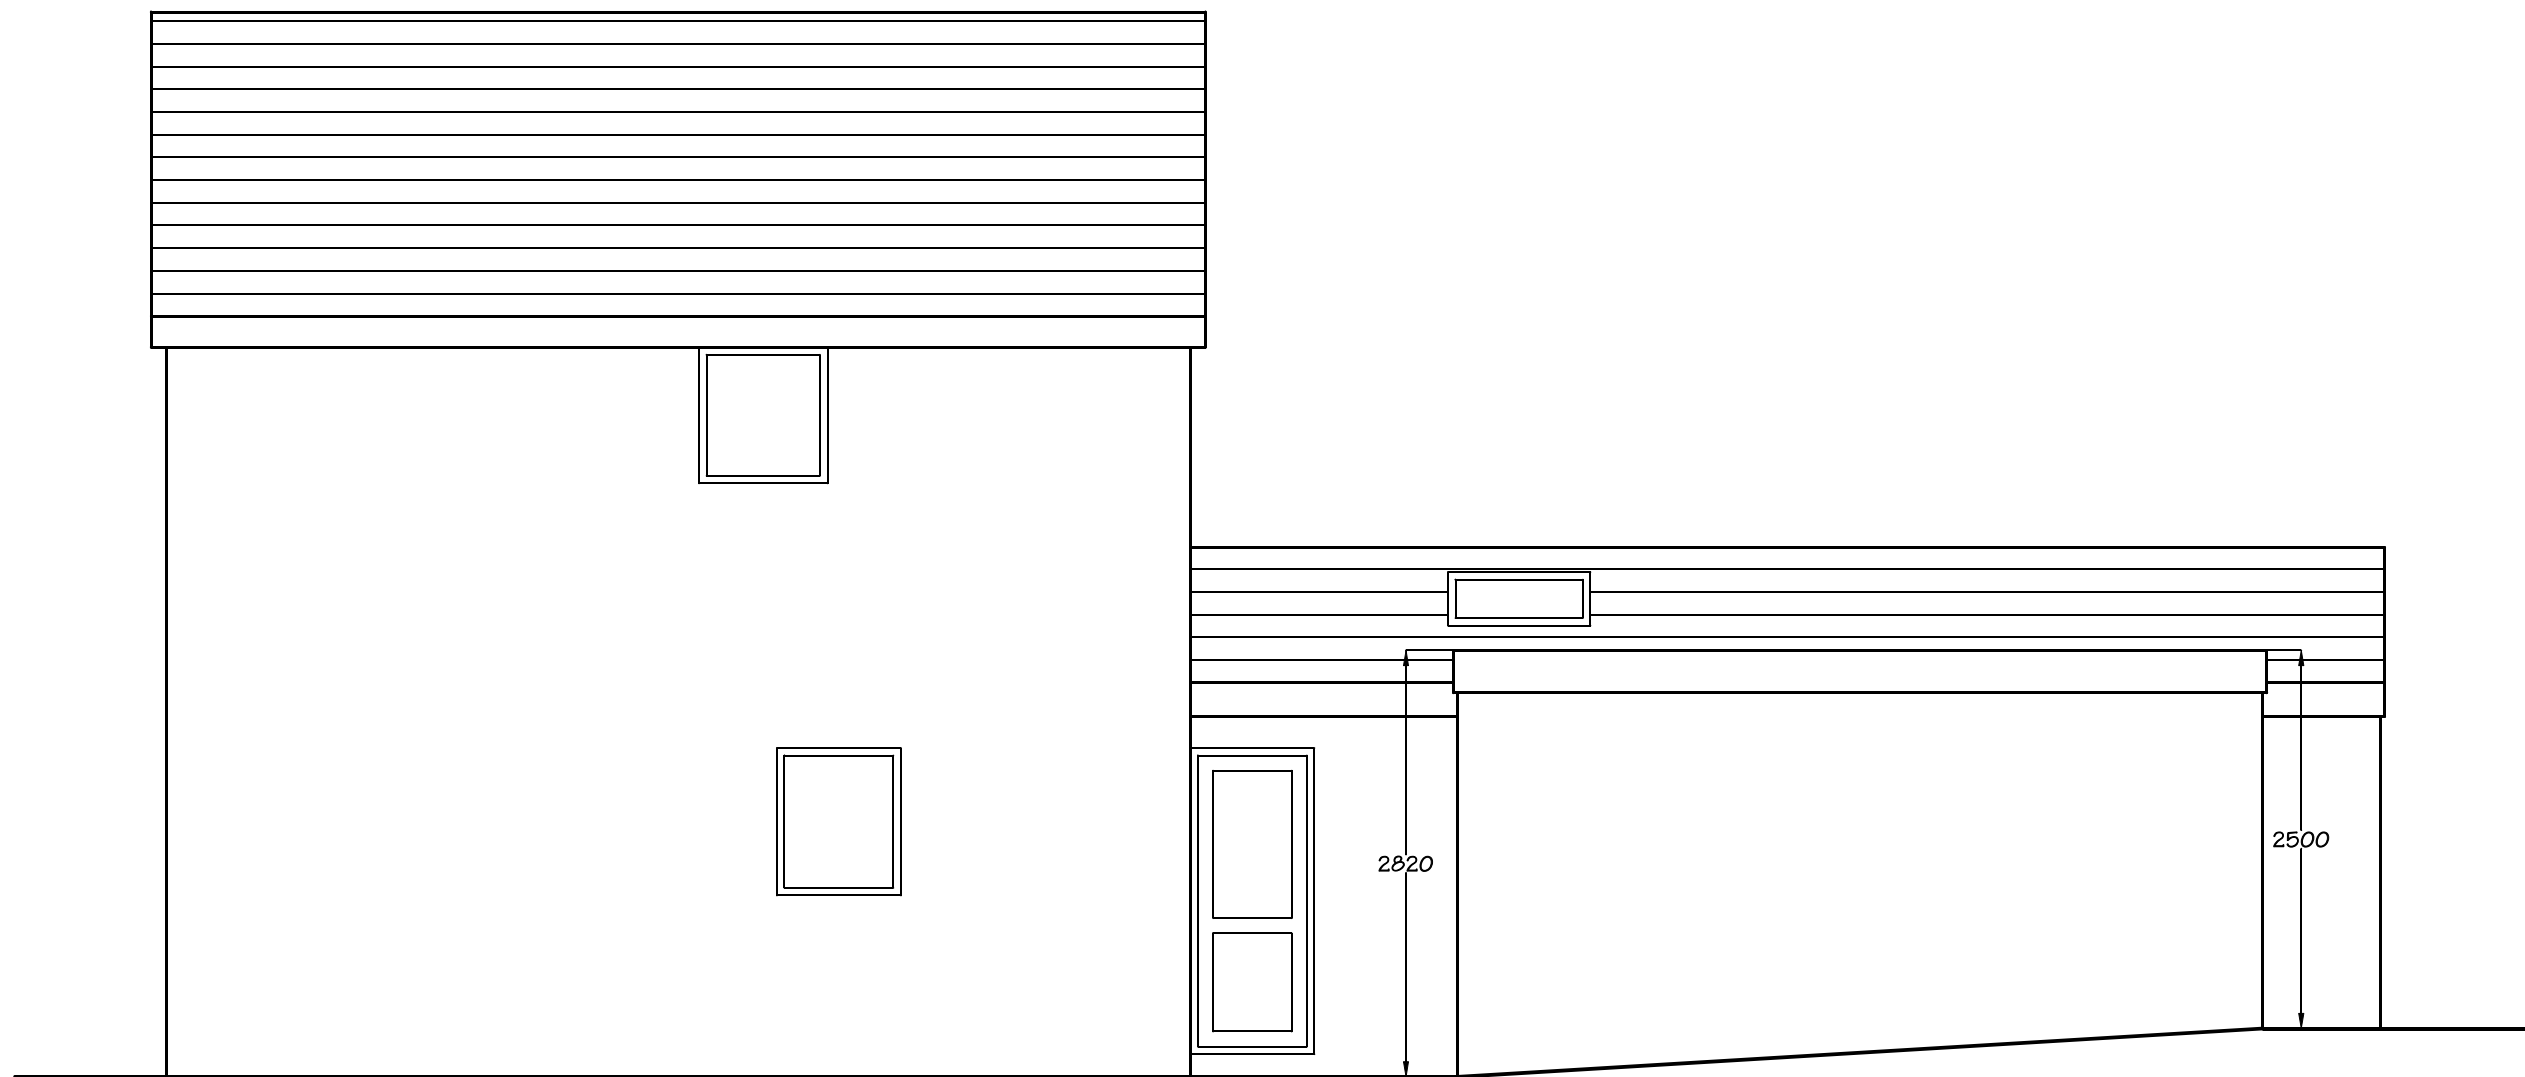

Materials:
 Roof - interlocking grey concrete tiles
 Walls - white coloured render
 Windows - grey coloured u.p.v.c.
 Doors - grey coloured u.p.v.c.

PD Construction Consultants
 7 Beech Street, Clitheroe, Lancs
 BB7 2LL
 tel: 07976 771297
 email: pdcc@hotmail.co.uk

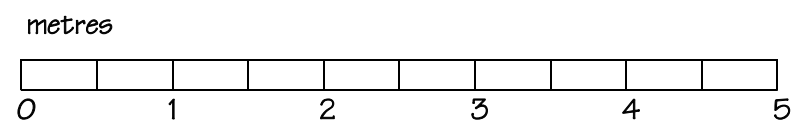

PLANNING

Client: Mr Joe Hargreaves		
Project: Proposed Extension 64 Fairfield Drive Clitheroe		
Dwg title: Proposed Side Elevation (NW)		
Scale @ A3: 1:50	Date: 01.03.23	Drawn by: PD
Drawing no. 1434 - 07		Rev. -