



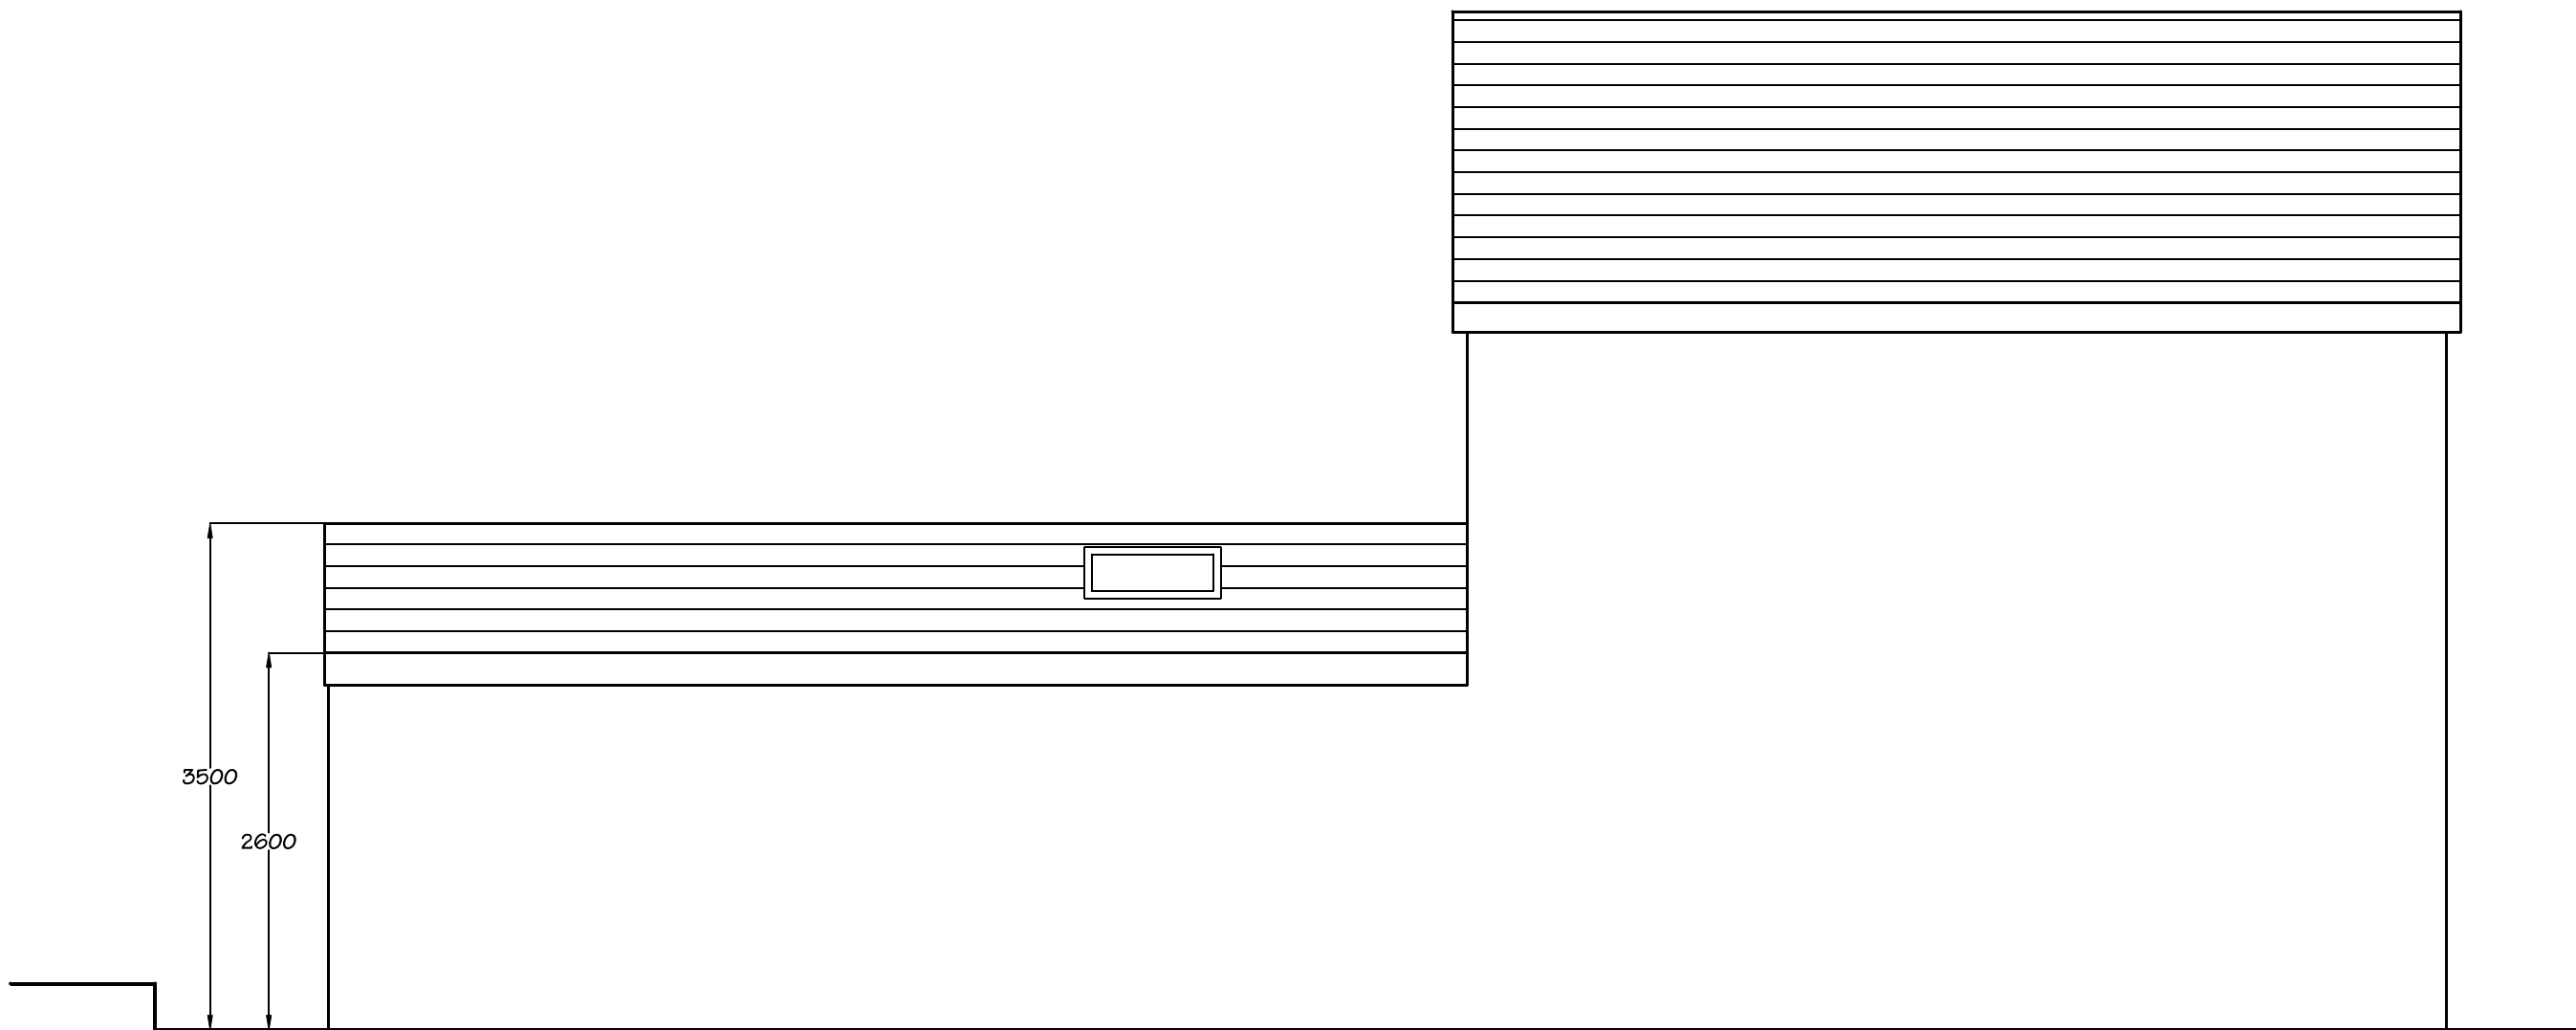

Materials:
Roof - interlocking grey concrete tiles
Walls - white coloured render
Windows - grey coloured u.p.v.c.
Doors - grey coloured u.p.v.c.

PD Construction Consultants
7 Beech Street, Clitheroe, Lancs
BB7 2LL
tel: 07976 771297
email: pdcc@hotmail.co.uk

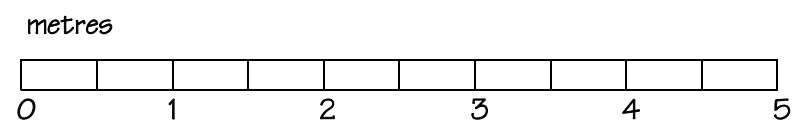

PLANNING

Client: Mr Joe Hargreaves		
Project: Proposed Extension 64 Fairfield Drive Clitheroe		
Dwg title: Proposed Side Elevation (SE)		
Scale @ A3: 1:50	Date: 01.03.23	Drawn by: PD
Drawing no. 1434 - 08		Rev. -