



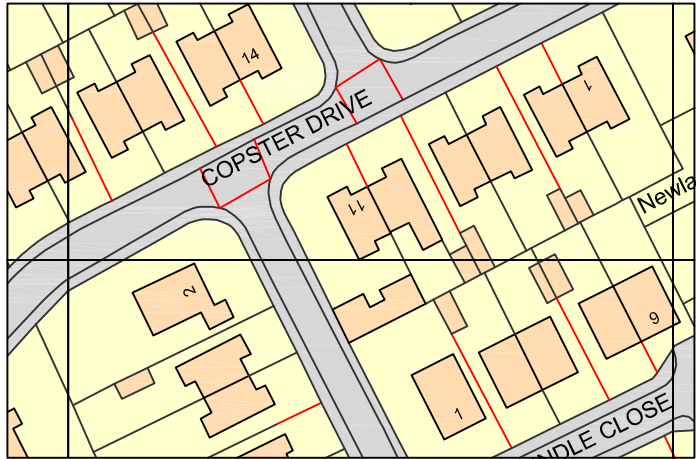

Ordnance Survey, (c) Crown Copyright 2017. All rights reserved. Licence number 100022432

O.S. Map

Scale 1:1250

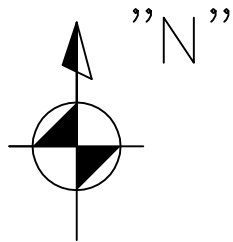


Site Address

11 Copster Drive
Longridge,
Preston
Lancs.
PR3 3SH

Layout

Scale 1:200

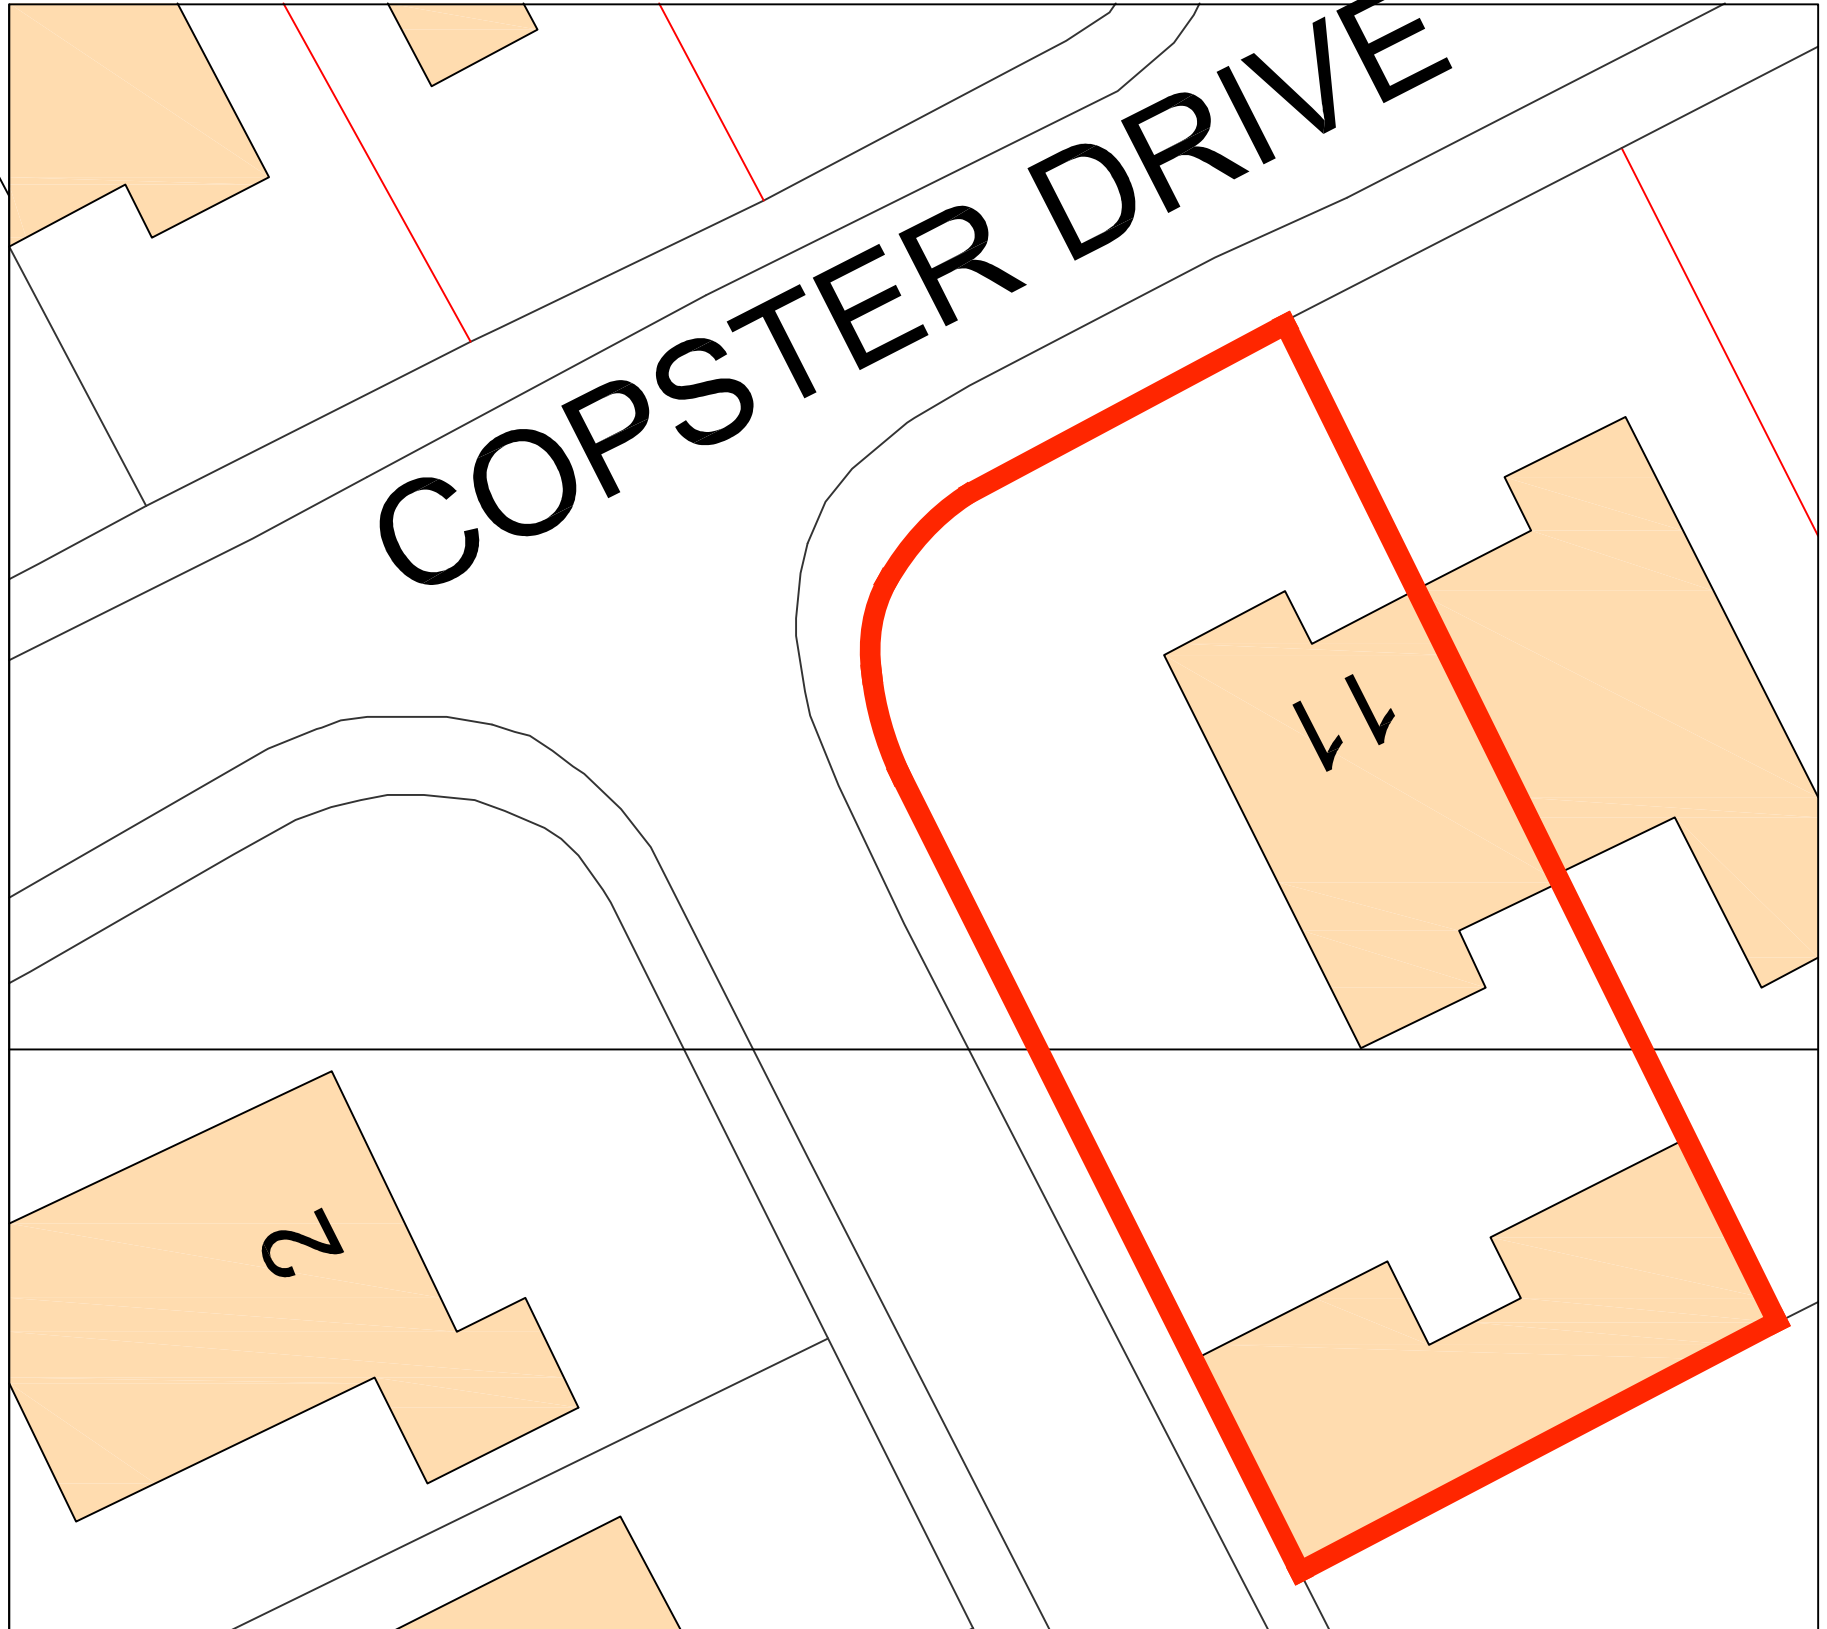

File Name

Issue

TITLE

DRG.No.PR33SH11-001 SCALE;

DATE.