




REV	DATE	DESCRIPTION	INIT
A	MAR' 2023	FIRST RELEASE	J.S

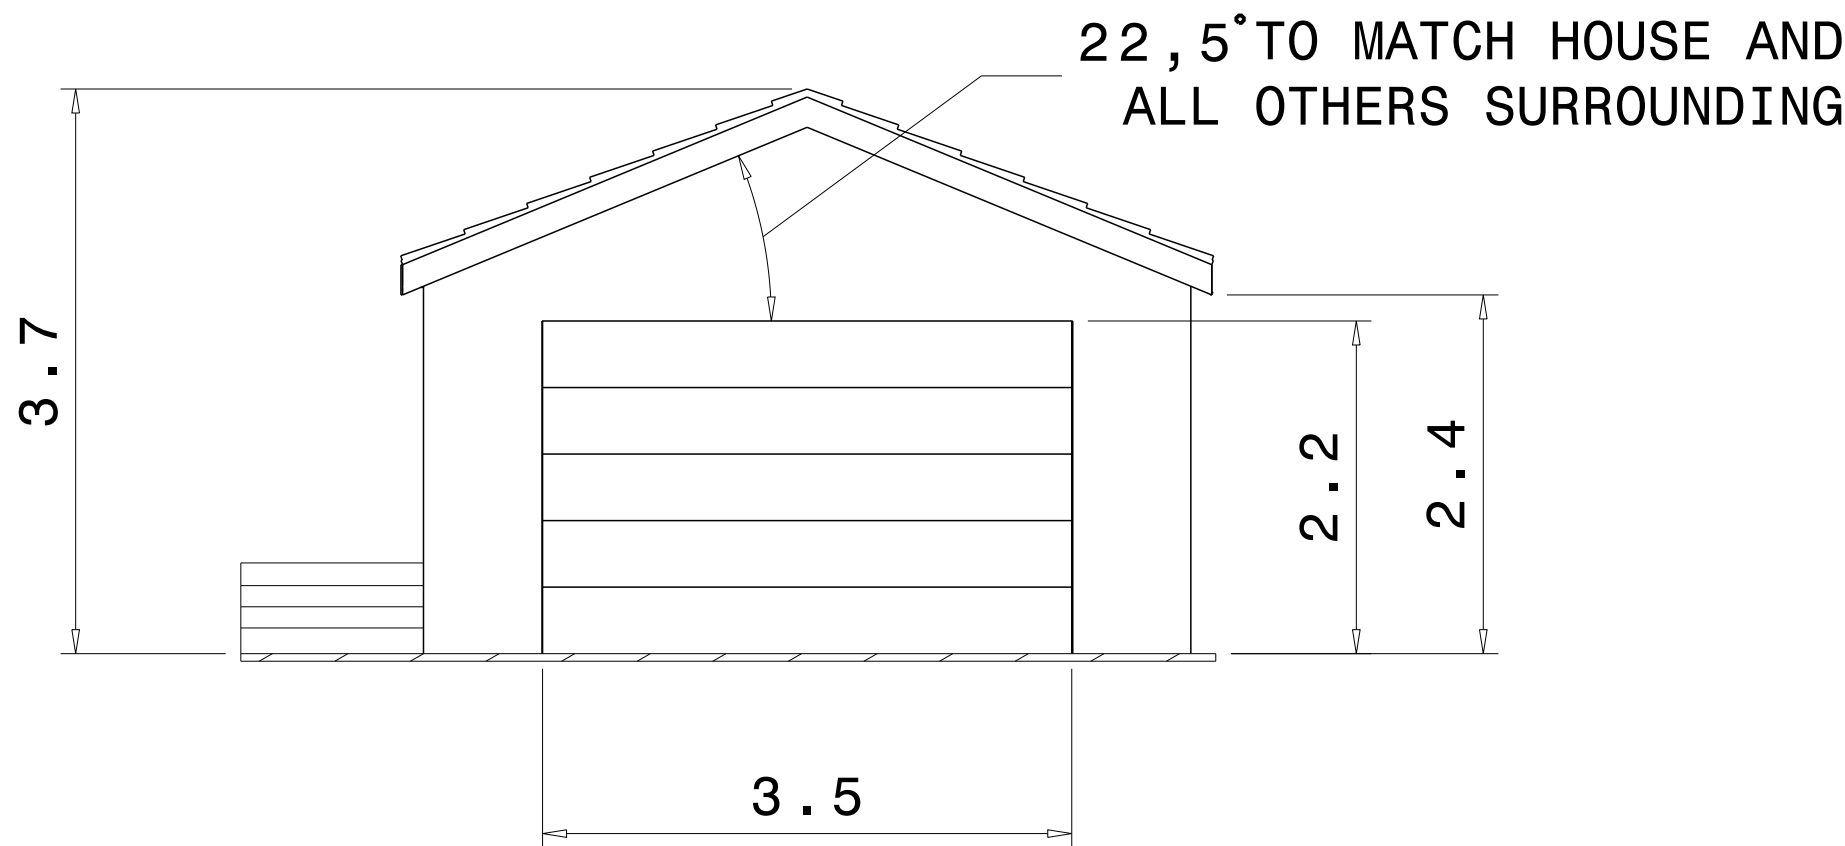


FRONT VIEW
SCALE: 1:50

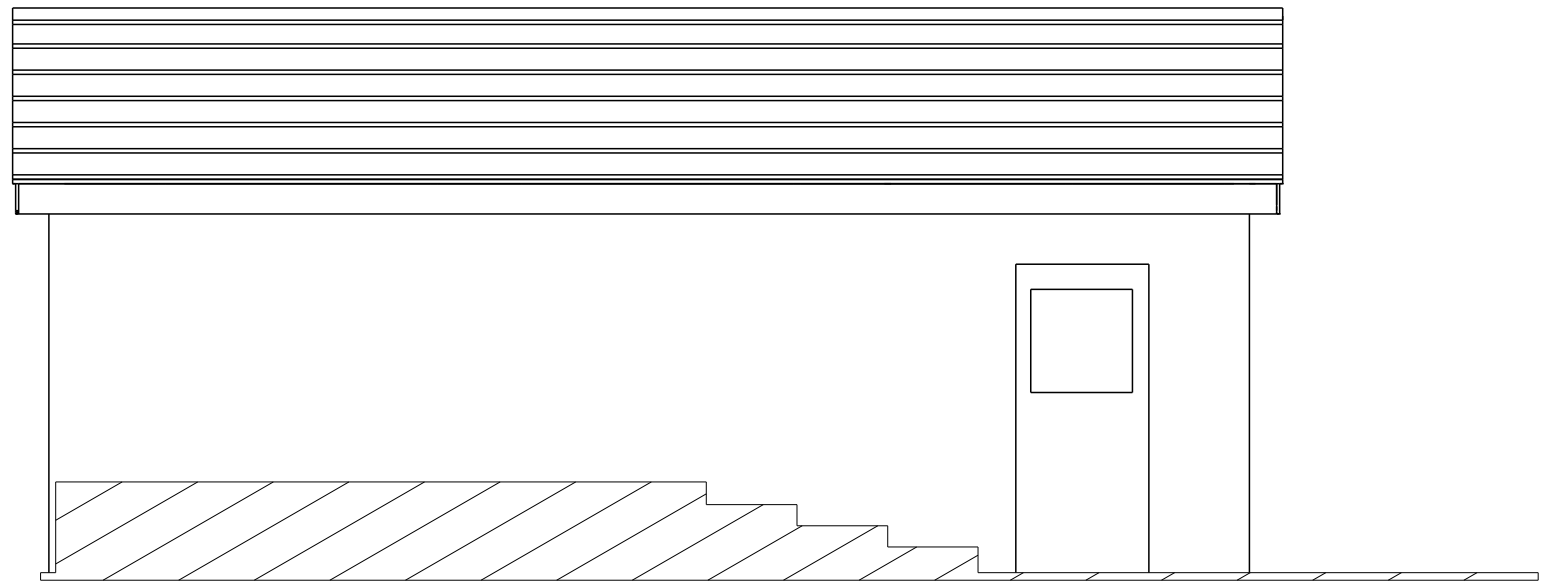

LEFT VIEW
SCALE: 1:50

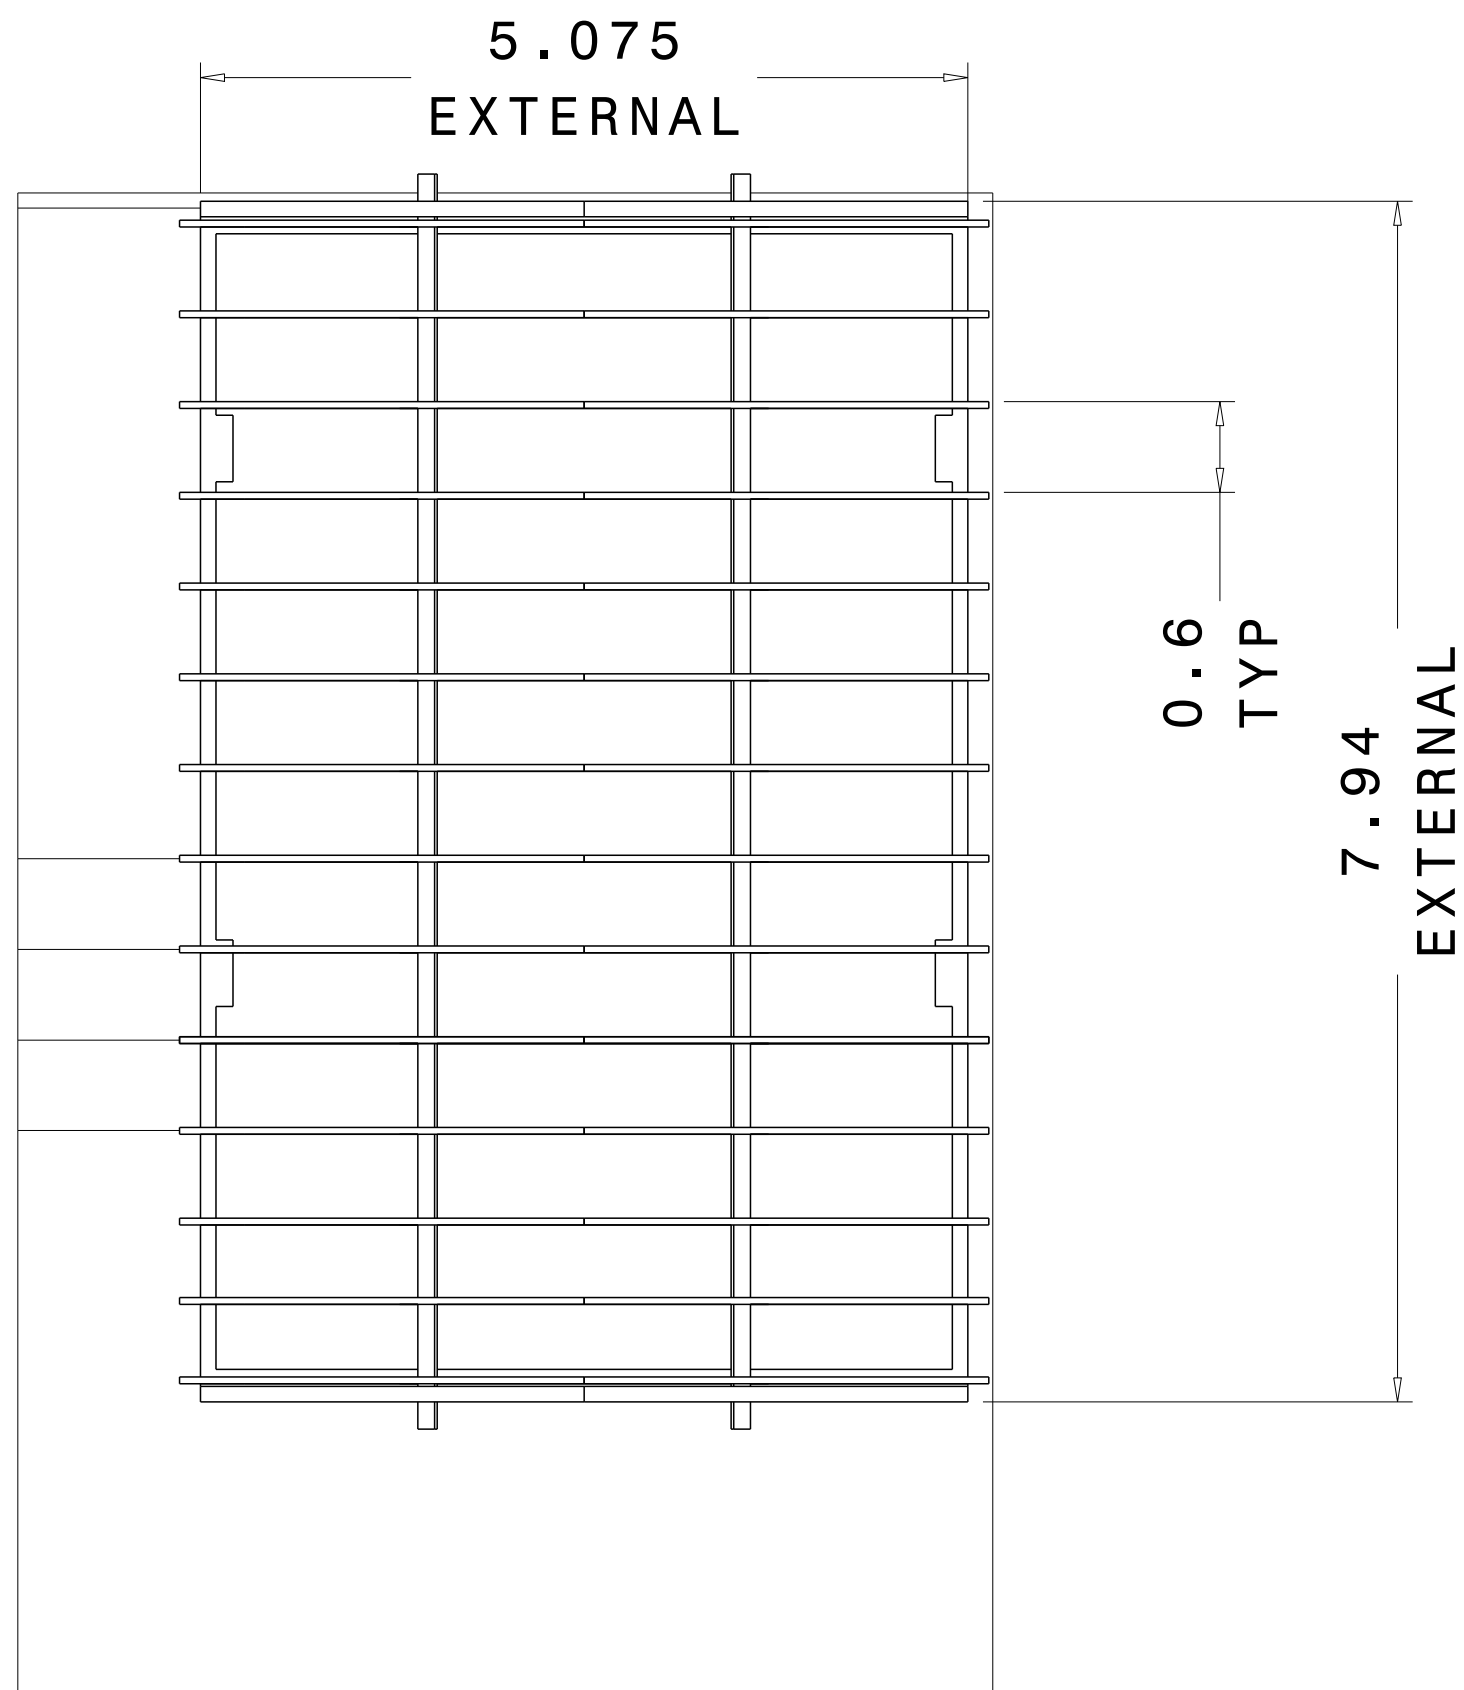


PLAN VIEW
(SHOWING ROOF TRUSS SPACING)
SCALE: 1:50

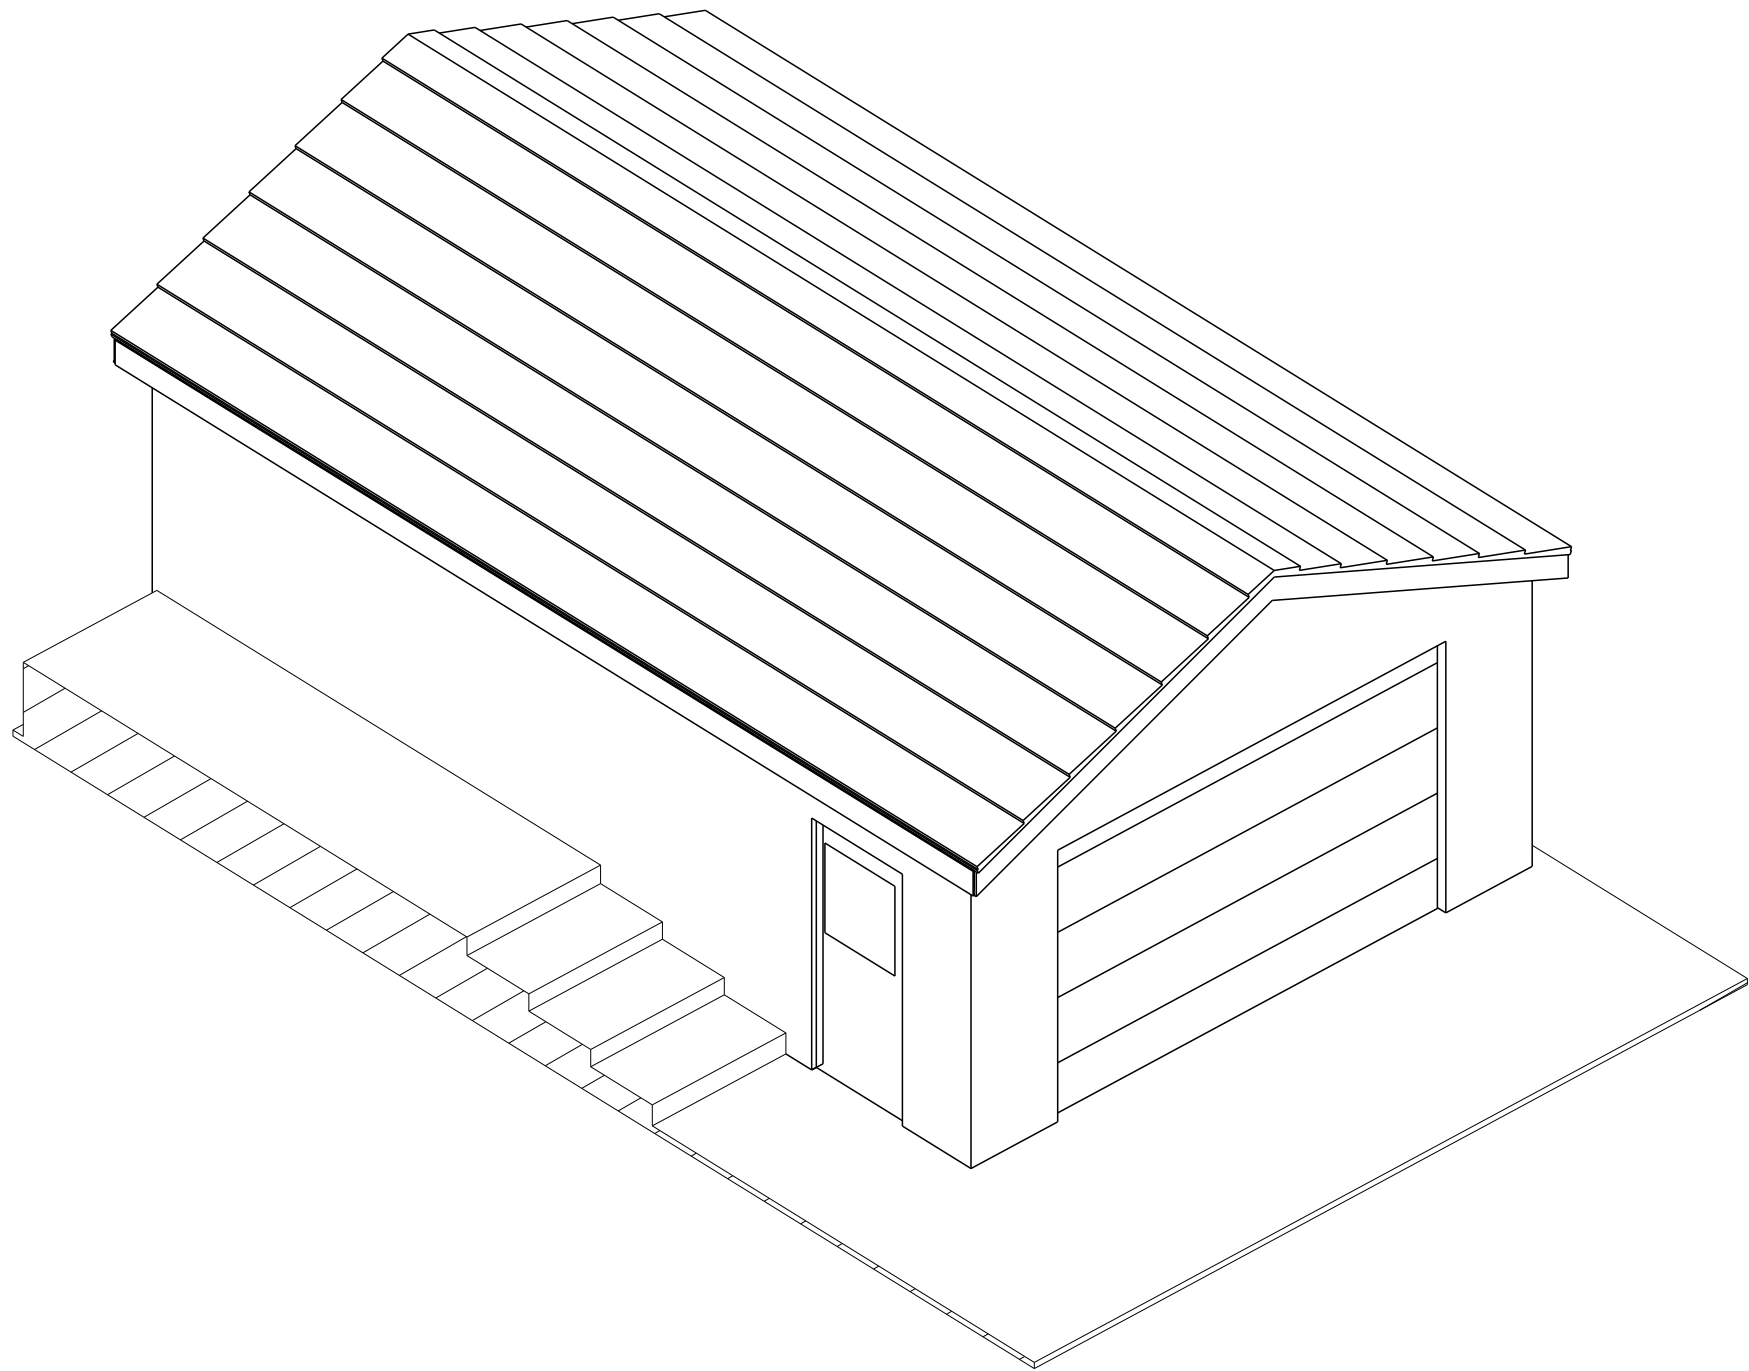

ISOMETRIC VIEW
SCALE: 1:50

- DESIGN NOTES:
- CONSTRUCTED FROM A SINGLE SKIN OUTER WALL
 - OUTER WALL TO BE BUILD IN RED BRICK (BEST MATCH TO HOUSE)
 - INNER WALL TO BE STUDDED OUT AND INSULATED IN CONSTRUCTION
 - ATTIC STYLE ROOF TRUSSES TO BE USED TO ENABLE USE OF STORAGE SPACE
 - GROUND DRAINAGE TO NORTH SIDE TO BE DUG ALONG SIDE OF FOUNDATIONS TO PREVENT INGRESS INTO GARAGE

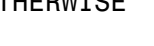DESIGNED BY: JACK SHARPLES		11 COPSTER DRIVE LONGRIDGE - PR3 3SH		I	-
DATE: MAR ' 2023				H	-
ALL DIM'S IN M UNLESS OTHERWISE STATED		PROPOSED PLAN		G	-
<div>SIZE</div> <div>A1</div> <div></div>				F	-
				E	-
				D	-
SCALE 1:50		DRAWING NUMBER	SHEET	C	-
		PR33SH11-004	2/2	B	-
E360846 - N437111				A	MAR ' 2023

