


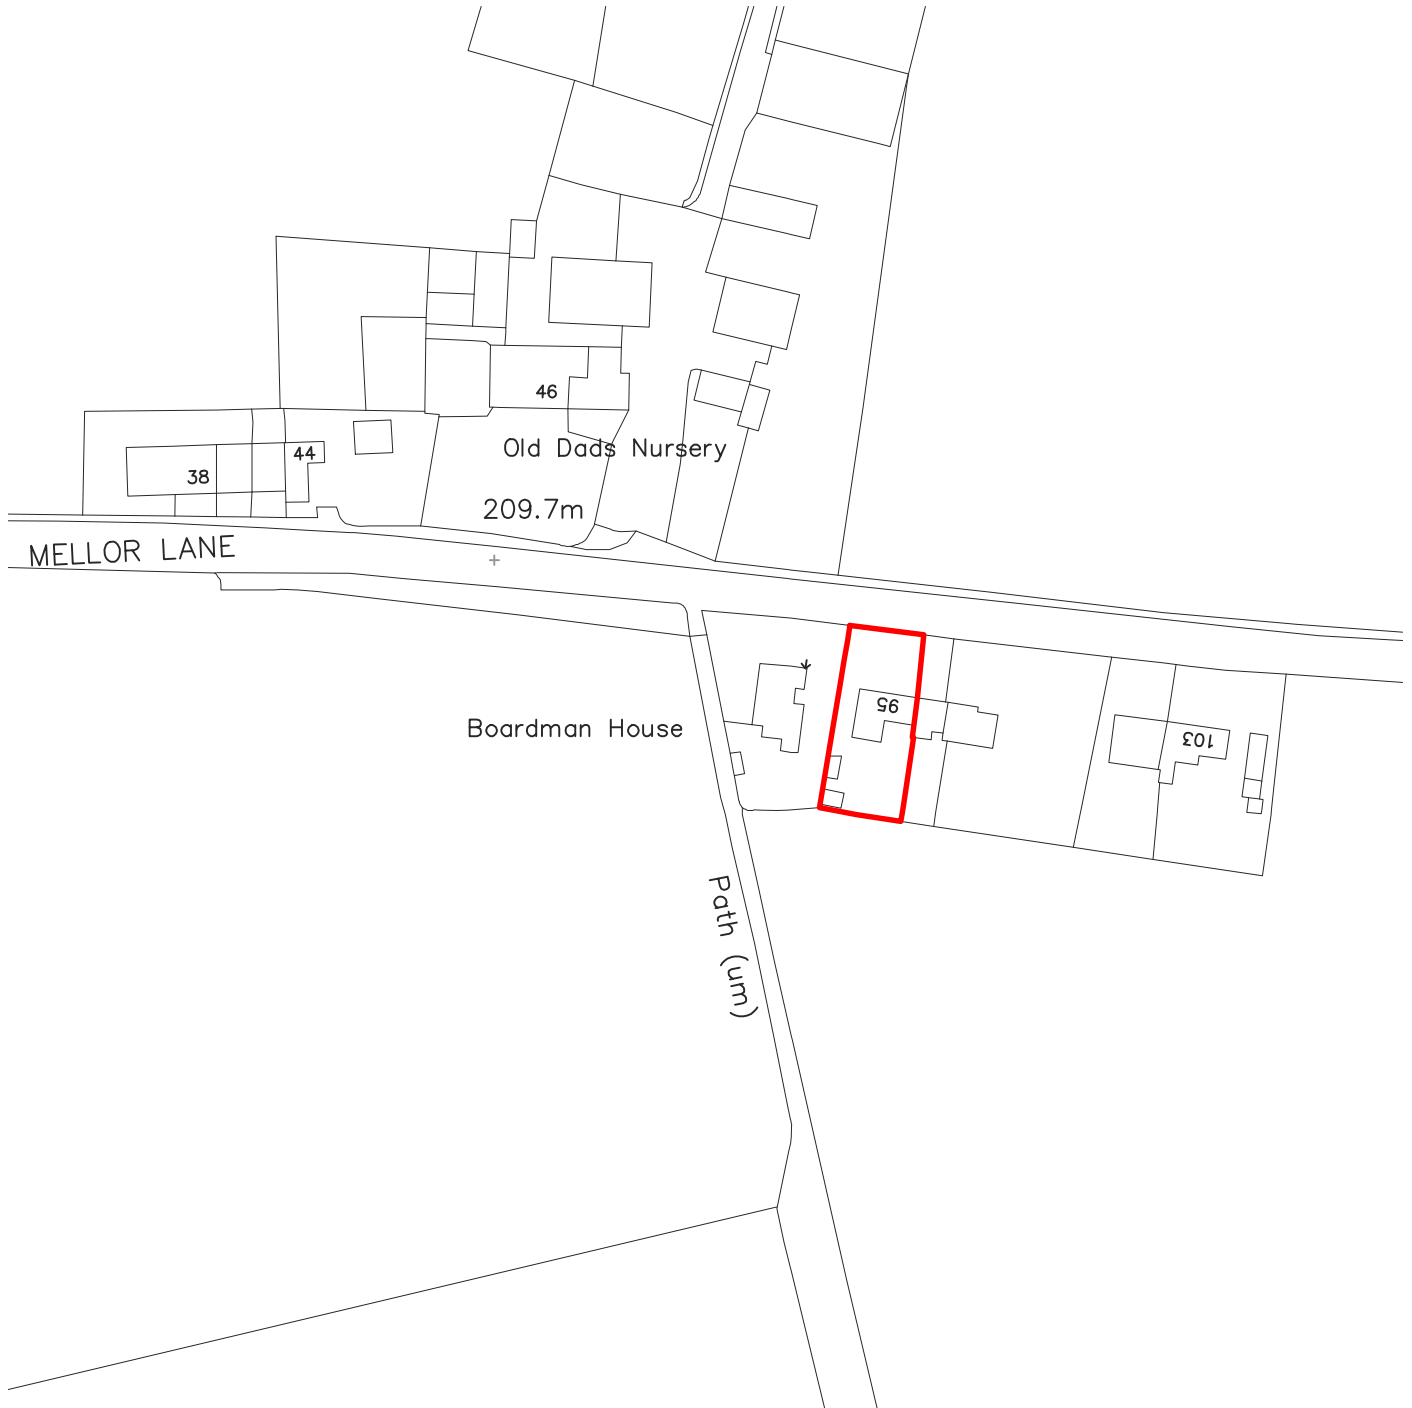

SITE LOCATION PLAN

Scale 1:1250

