


Materials:

Roof - interlocking grey concrete tiles

Walls - red facing brickwork / render

Windows - grey coloured u.p.v.c.

Doors - grey coloured u.p.v.c.

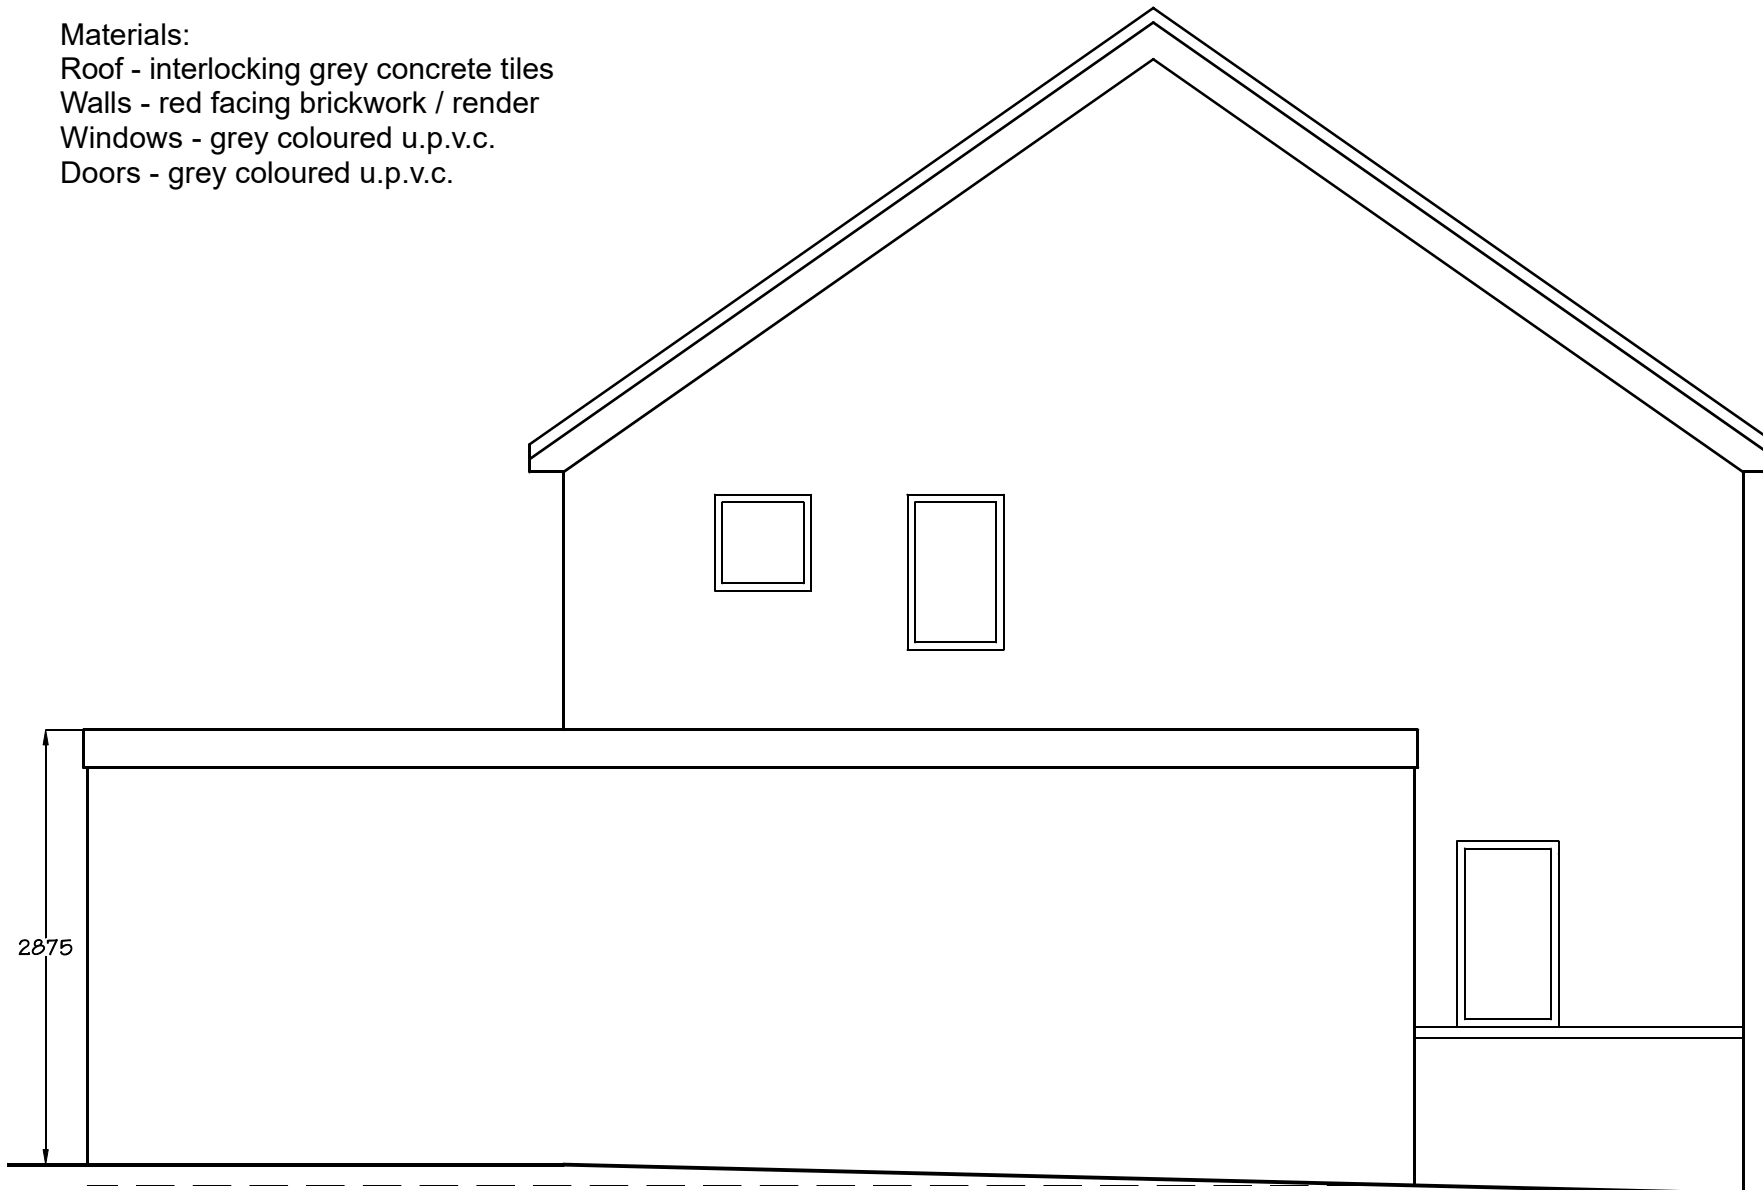

PD Construction Consultants


7 Beech Street, Clitheroe, Lancs

BB7 2LL

tel: 07976 771297

email: pdcc@hotmail.co.uk

metres

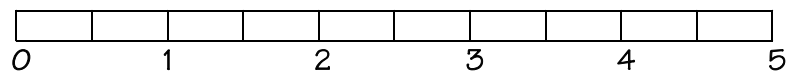

PLANNING ISSUE

Client: Mr Chris Mercer		
Project: Proposed Extension 19 Eastmoor Drive Clitheroe		
Dwg title: Proposed Side Elevation		
Scale @ A4: 1:50	Date: 01.03.23	Drawn by: PD
Drawing no. 1435 - 07		Rev. -