




Ai Aii

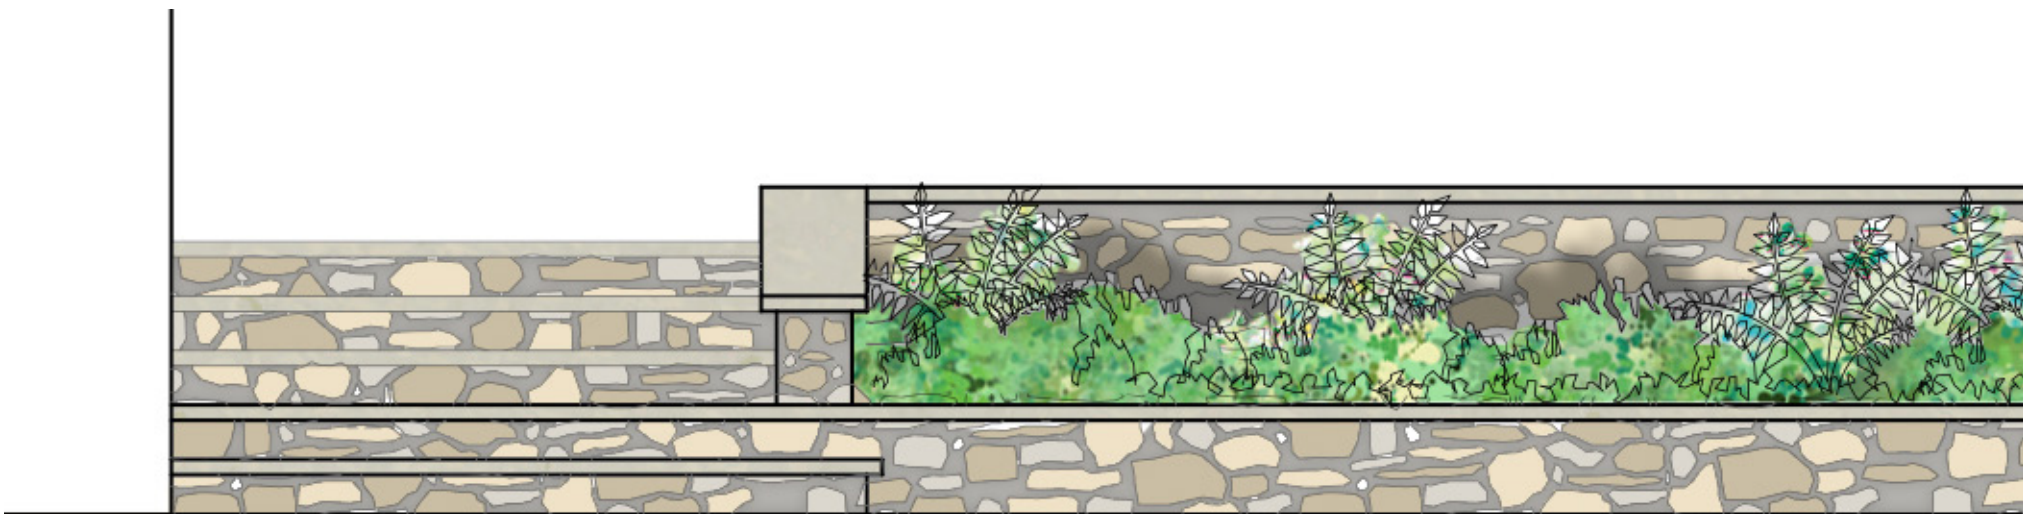

Fi Fii

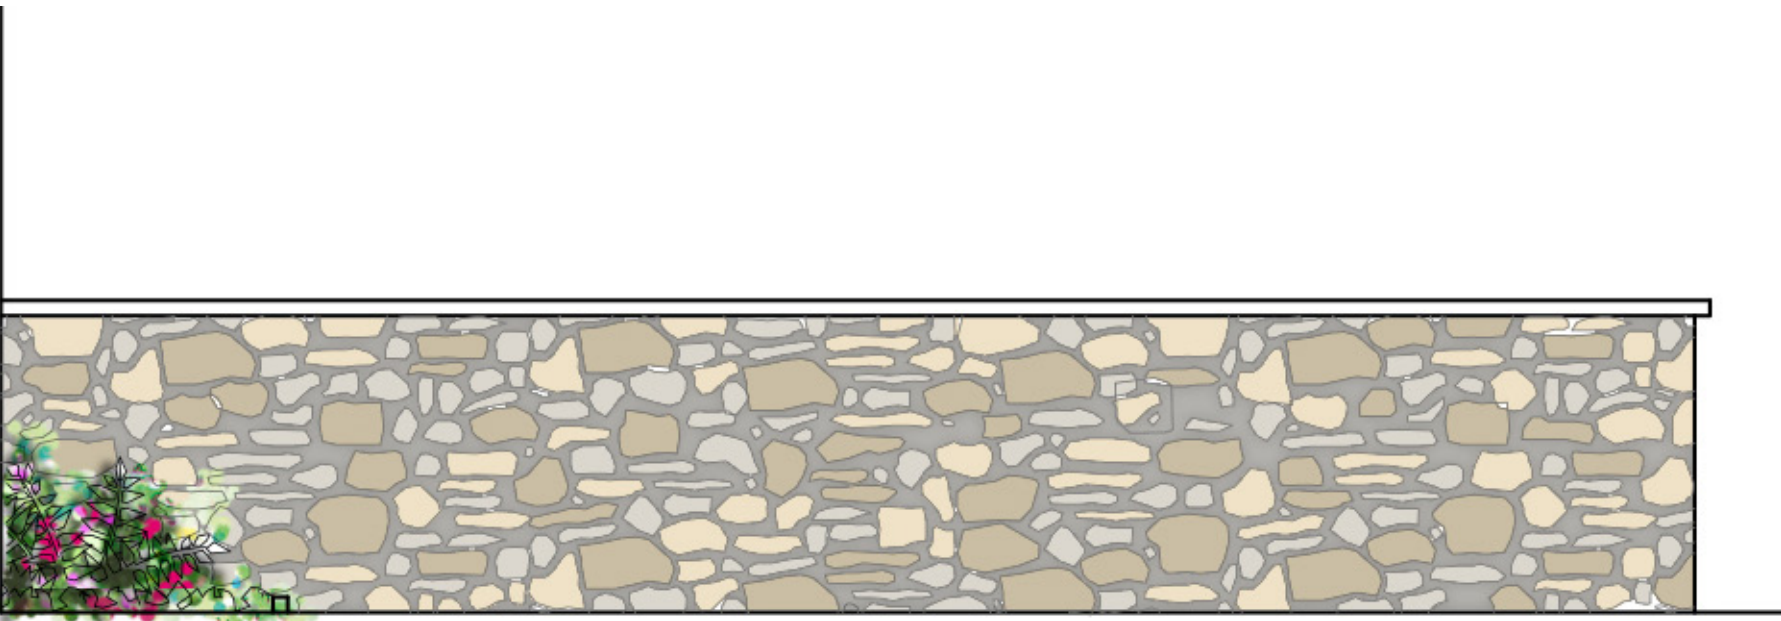

Bi Bii

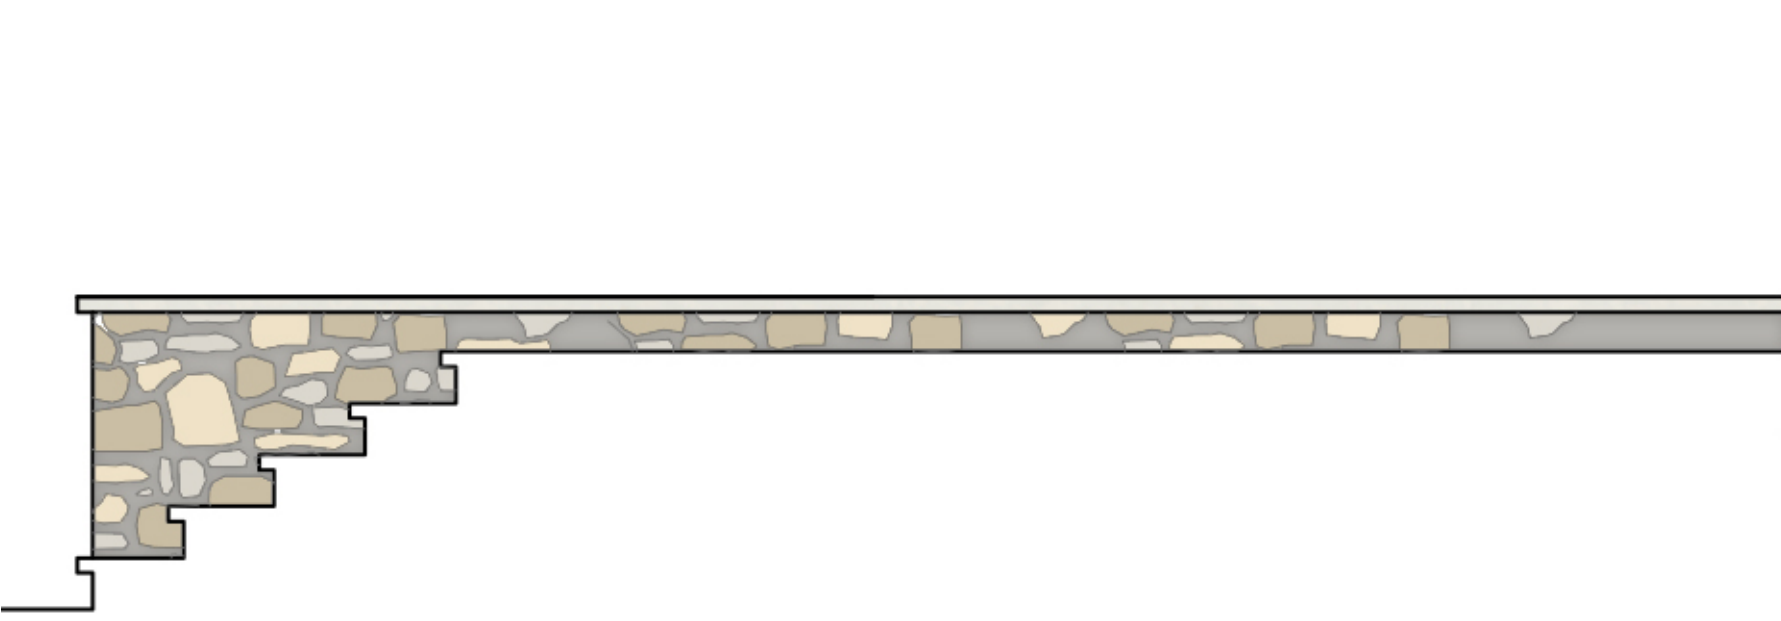


Di Dii



Gi Gii



Ci Cii

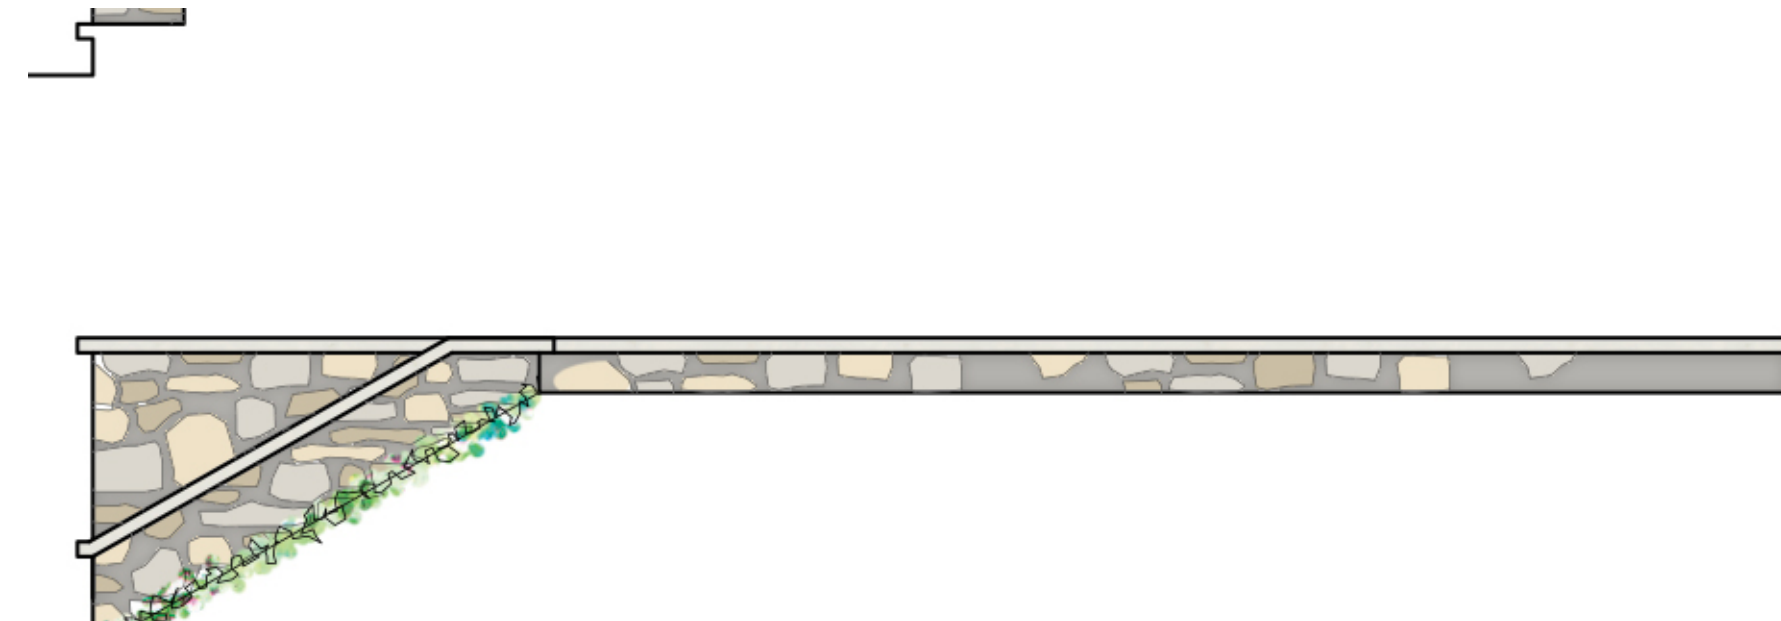

Ei Eii

IMPORTANT - These sections, elevations and details are for illustration purposes only. Full details and specifications to be undertaken by Structural Engineer

NB: Plans not to scale
Note, Sections and elevations show form and aesthetics only. For material detail see drawing 512-P04 Boundary Treatments Plan