


North Section / Elevation Scale 1:100

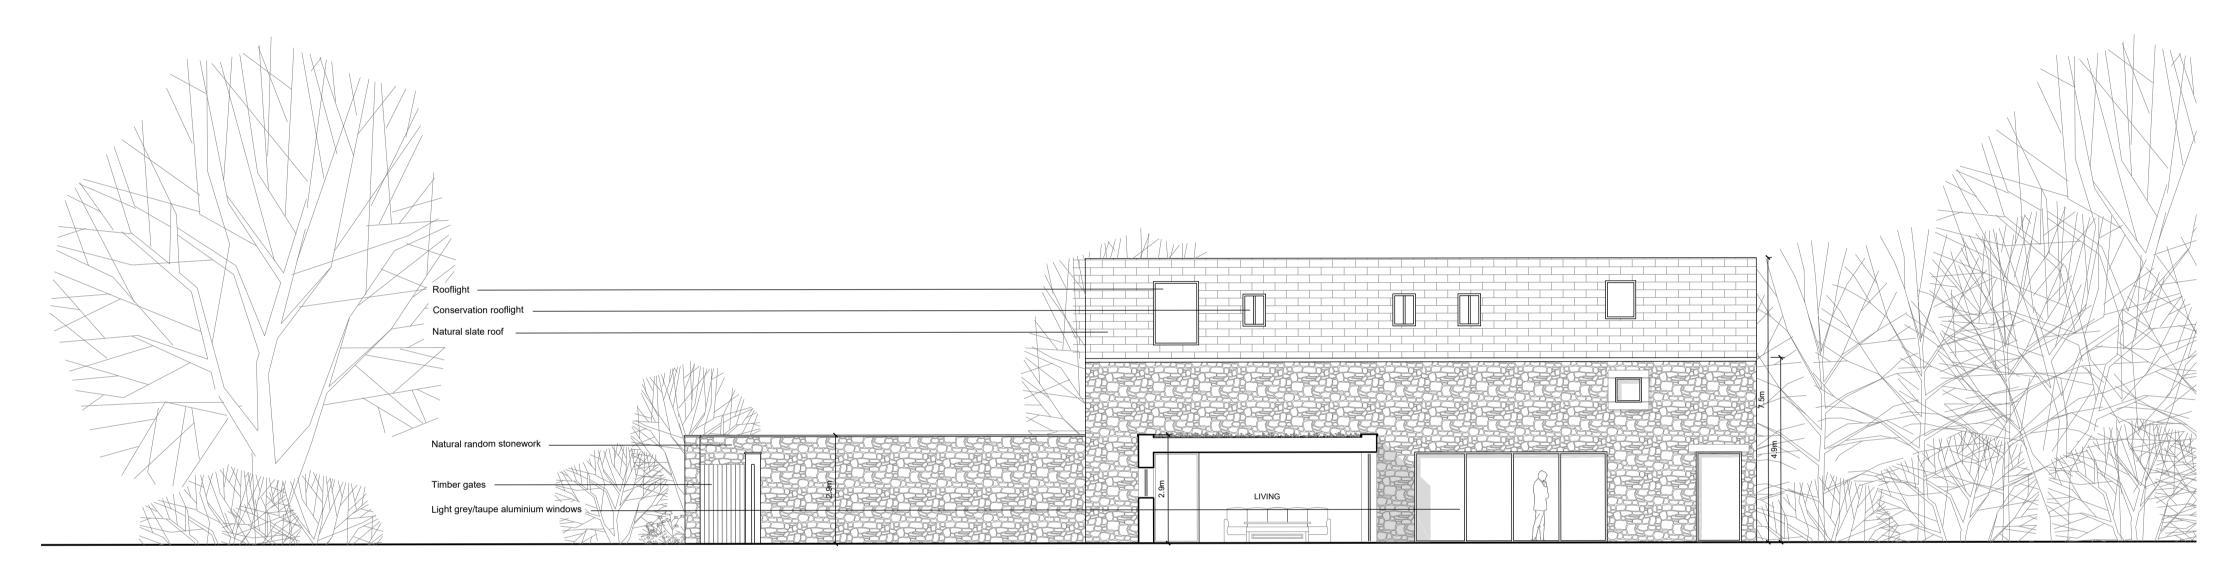

West Section / Elevation Scale 1:100



East Section / Elevation Scale 1:100