




Existing North-West Site Section
Scale 1:200

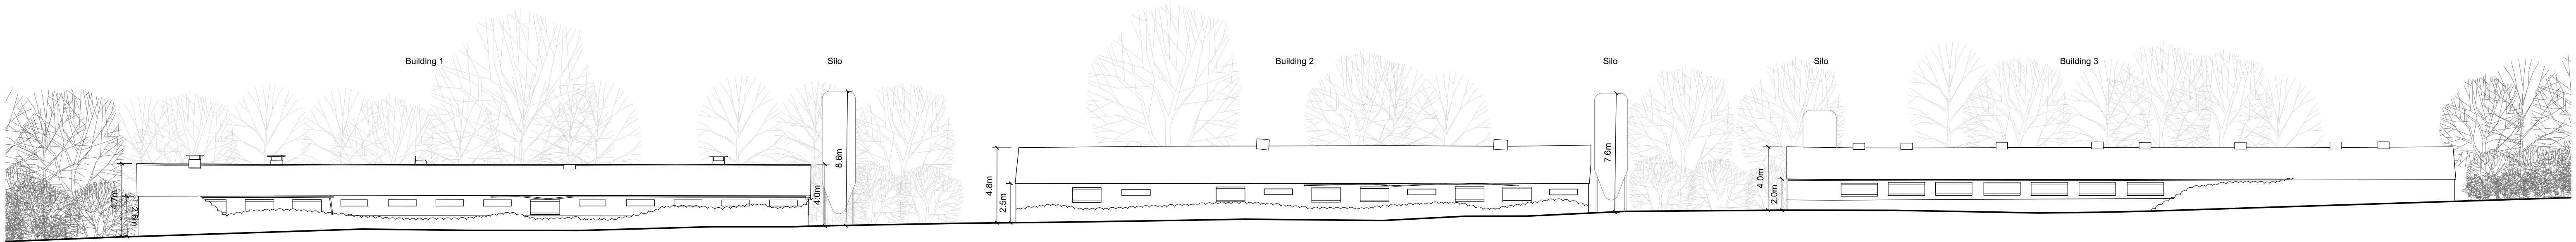

Existing South-East Site Section
Scale 1:200

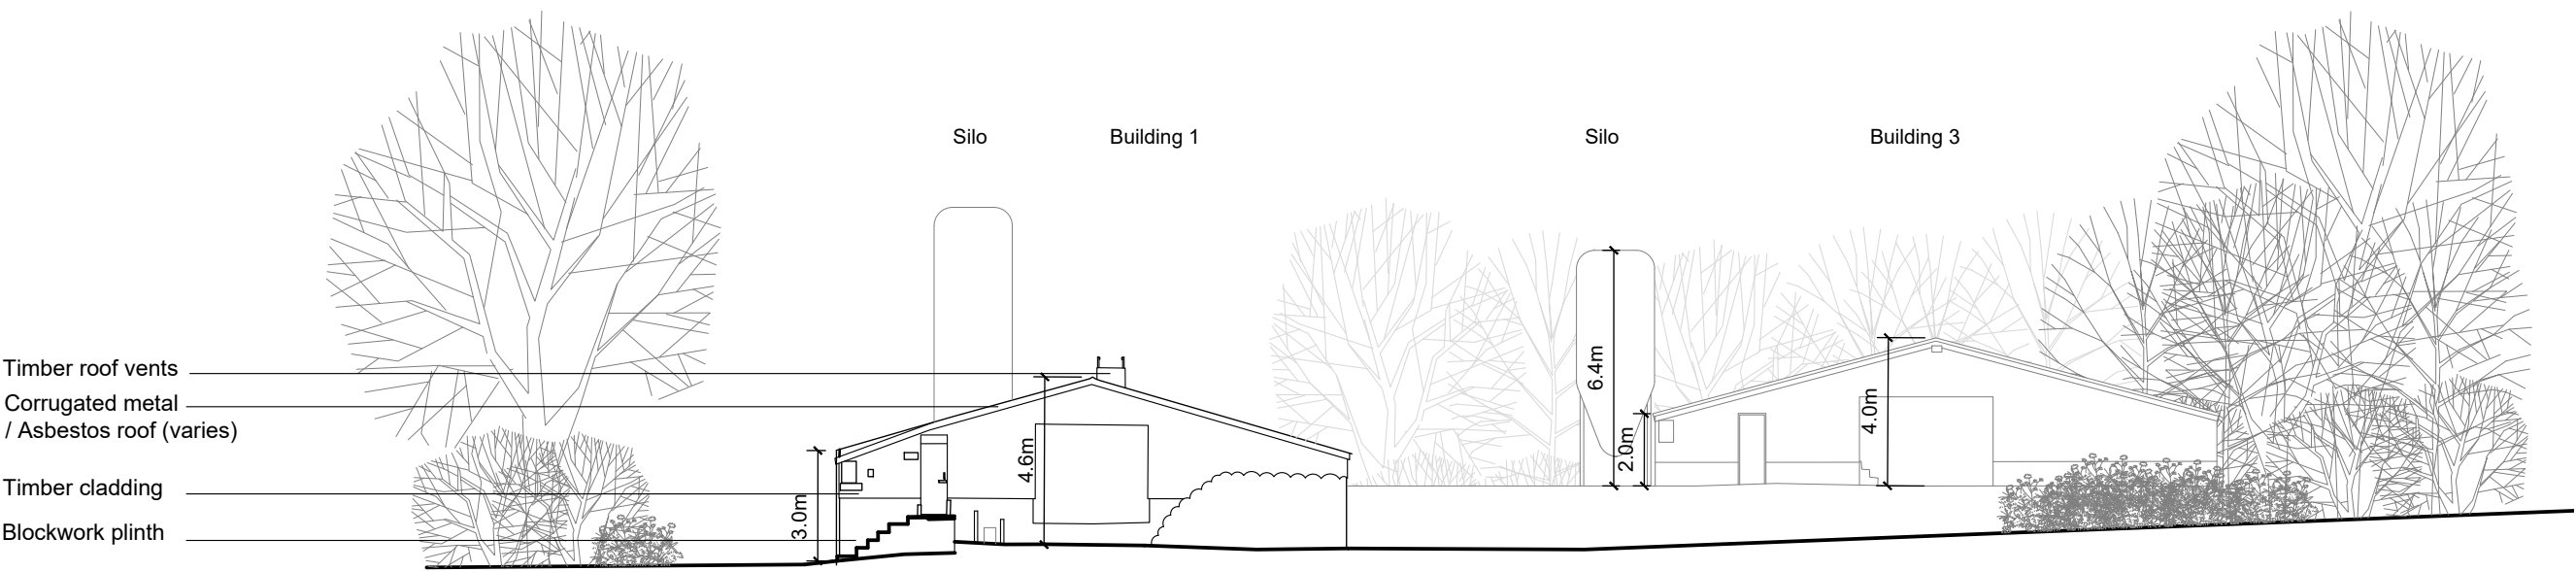

Existing South-West Site Section
Scale 1:200

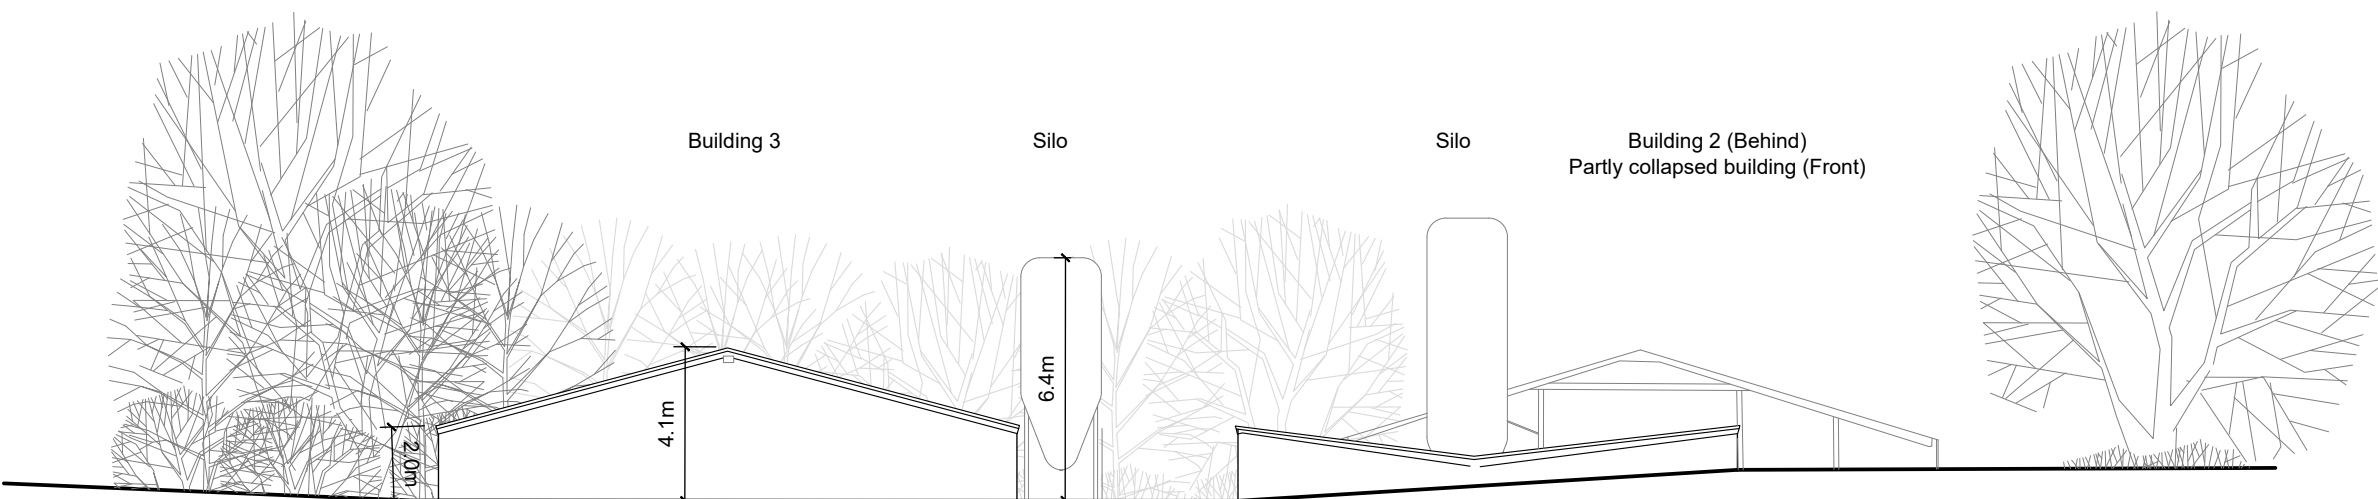

Existing North-East Site Section
Scale 1:200

Notes

This drawing, together with the design it illustrates, is copyright, and may not be reproduced in any form without the written consent of Zara Moon Architects.

Do not scale off this drawing except for determination of basic layout - only figured dimensions to be used. All dimensions to be checked on site.