


Key

— Application Boundary

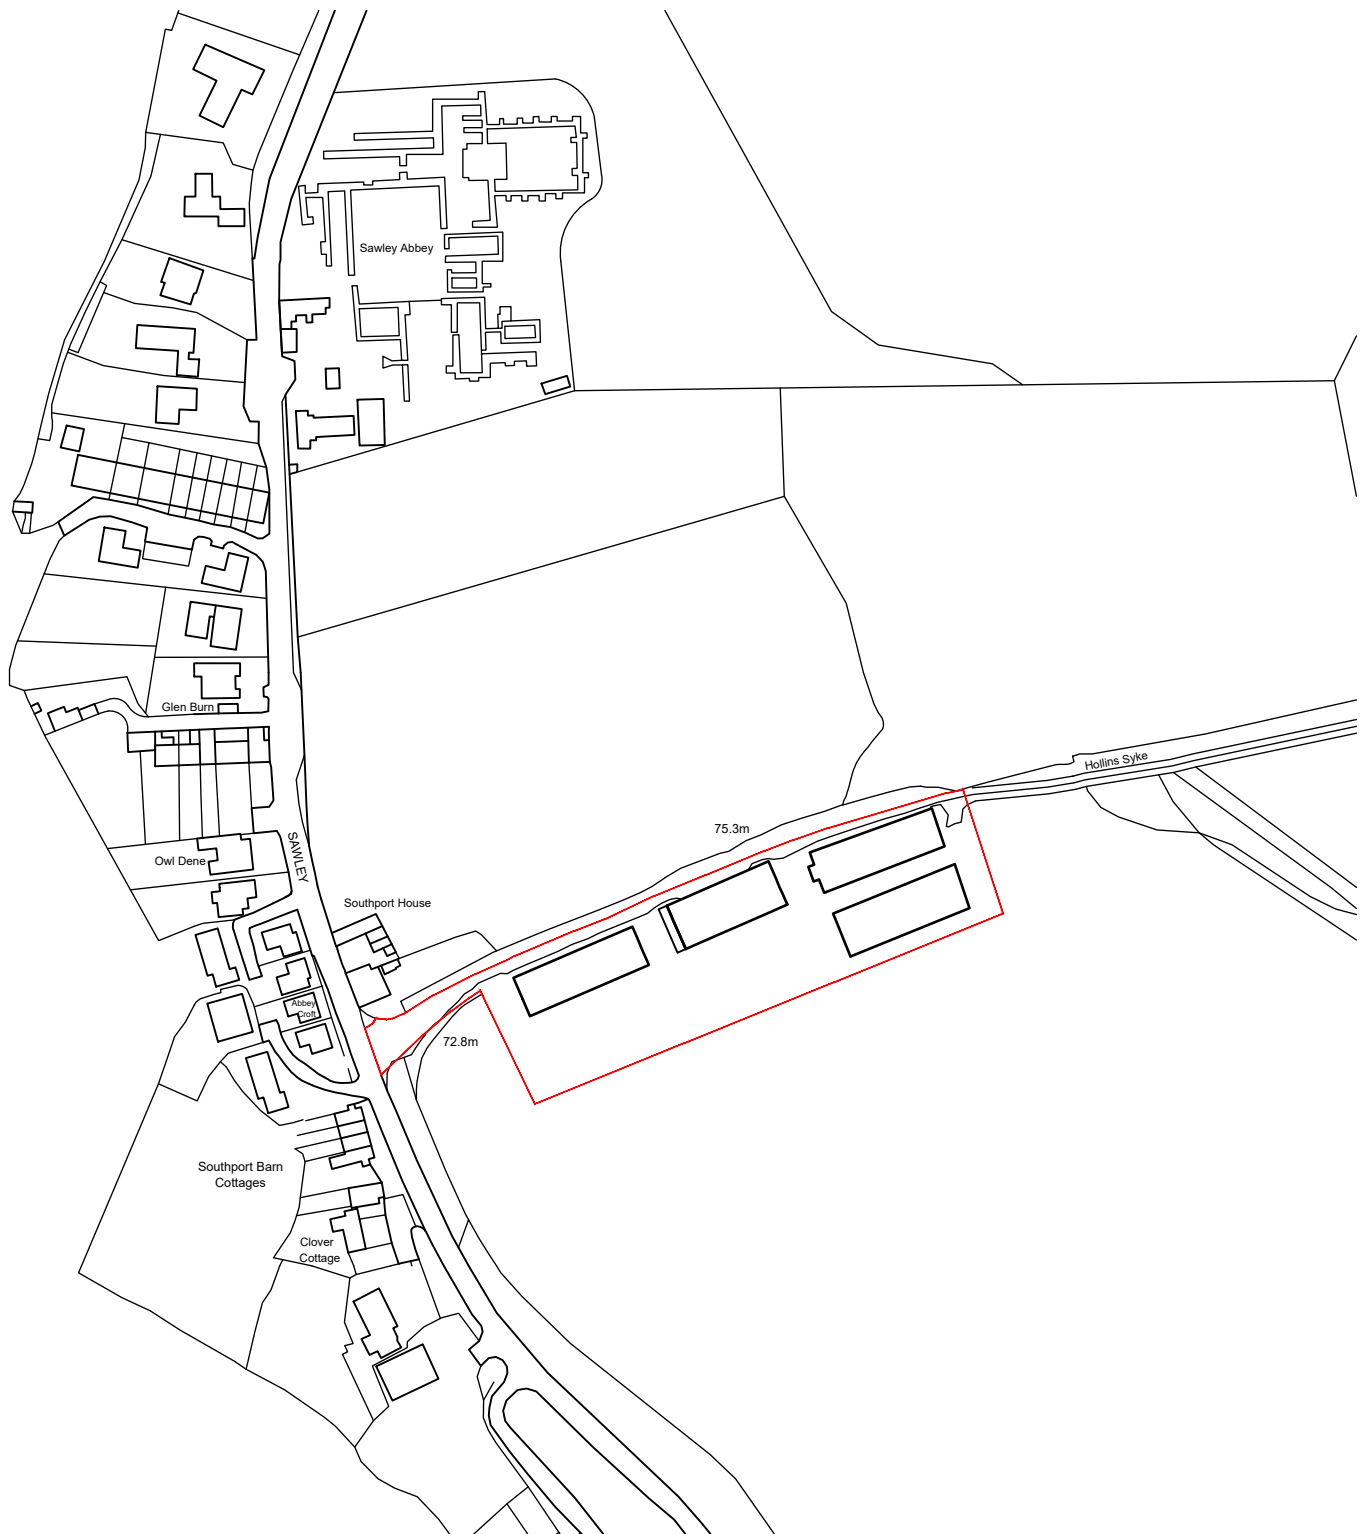

RIBA | Chartered Practice

Project Name

**Abbey Gardens
BB7 4LE**

Location Plan

E00.01

Rev —

Project No.

130.21

Scale

Date

Drawn

Stage

Pre-Application

1:1250 @ A4

Mar 2022

RH