

ABBREVIATIONS

AB Air Brick
CH Cable Height
ch Ceiling Height
CL Cover Level
EH Eaves Height
FFL Finished Floor Level
GU Gully
MH Man Hole
RH Ridge/Roof Height RWP Rain Water Pipe
SVP Soil Vent Pipe
TF Top of Fence
TW Top of Wall usb Under Side of Beam usr Under Side of Ridge

NOTE
All levels and coordinates relate to OSGB36(15) using GNSS data. Levels defining edge of carriageway are observed at channel (bottom of kerb).

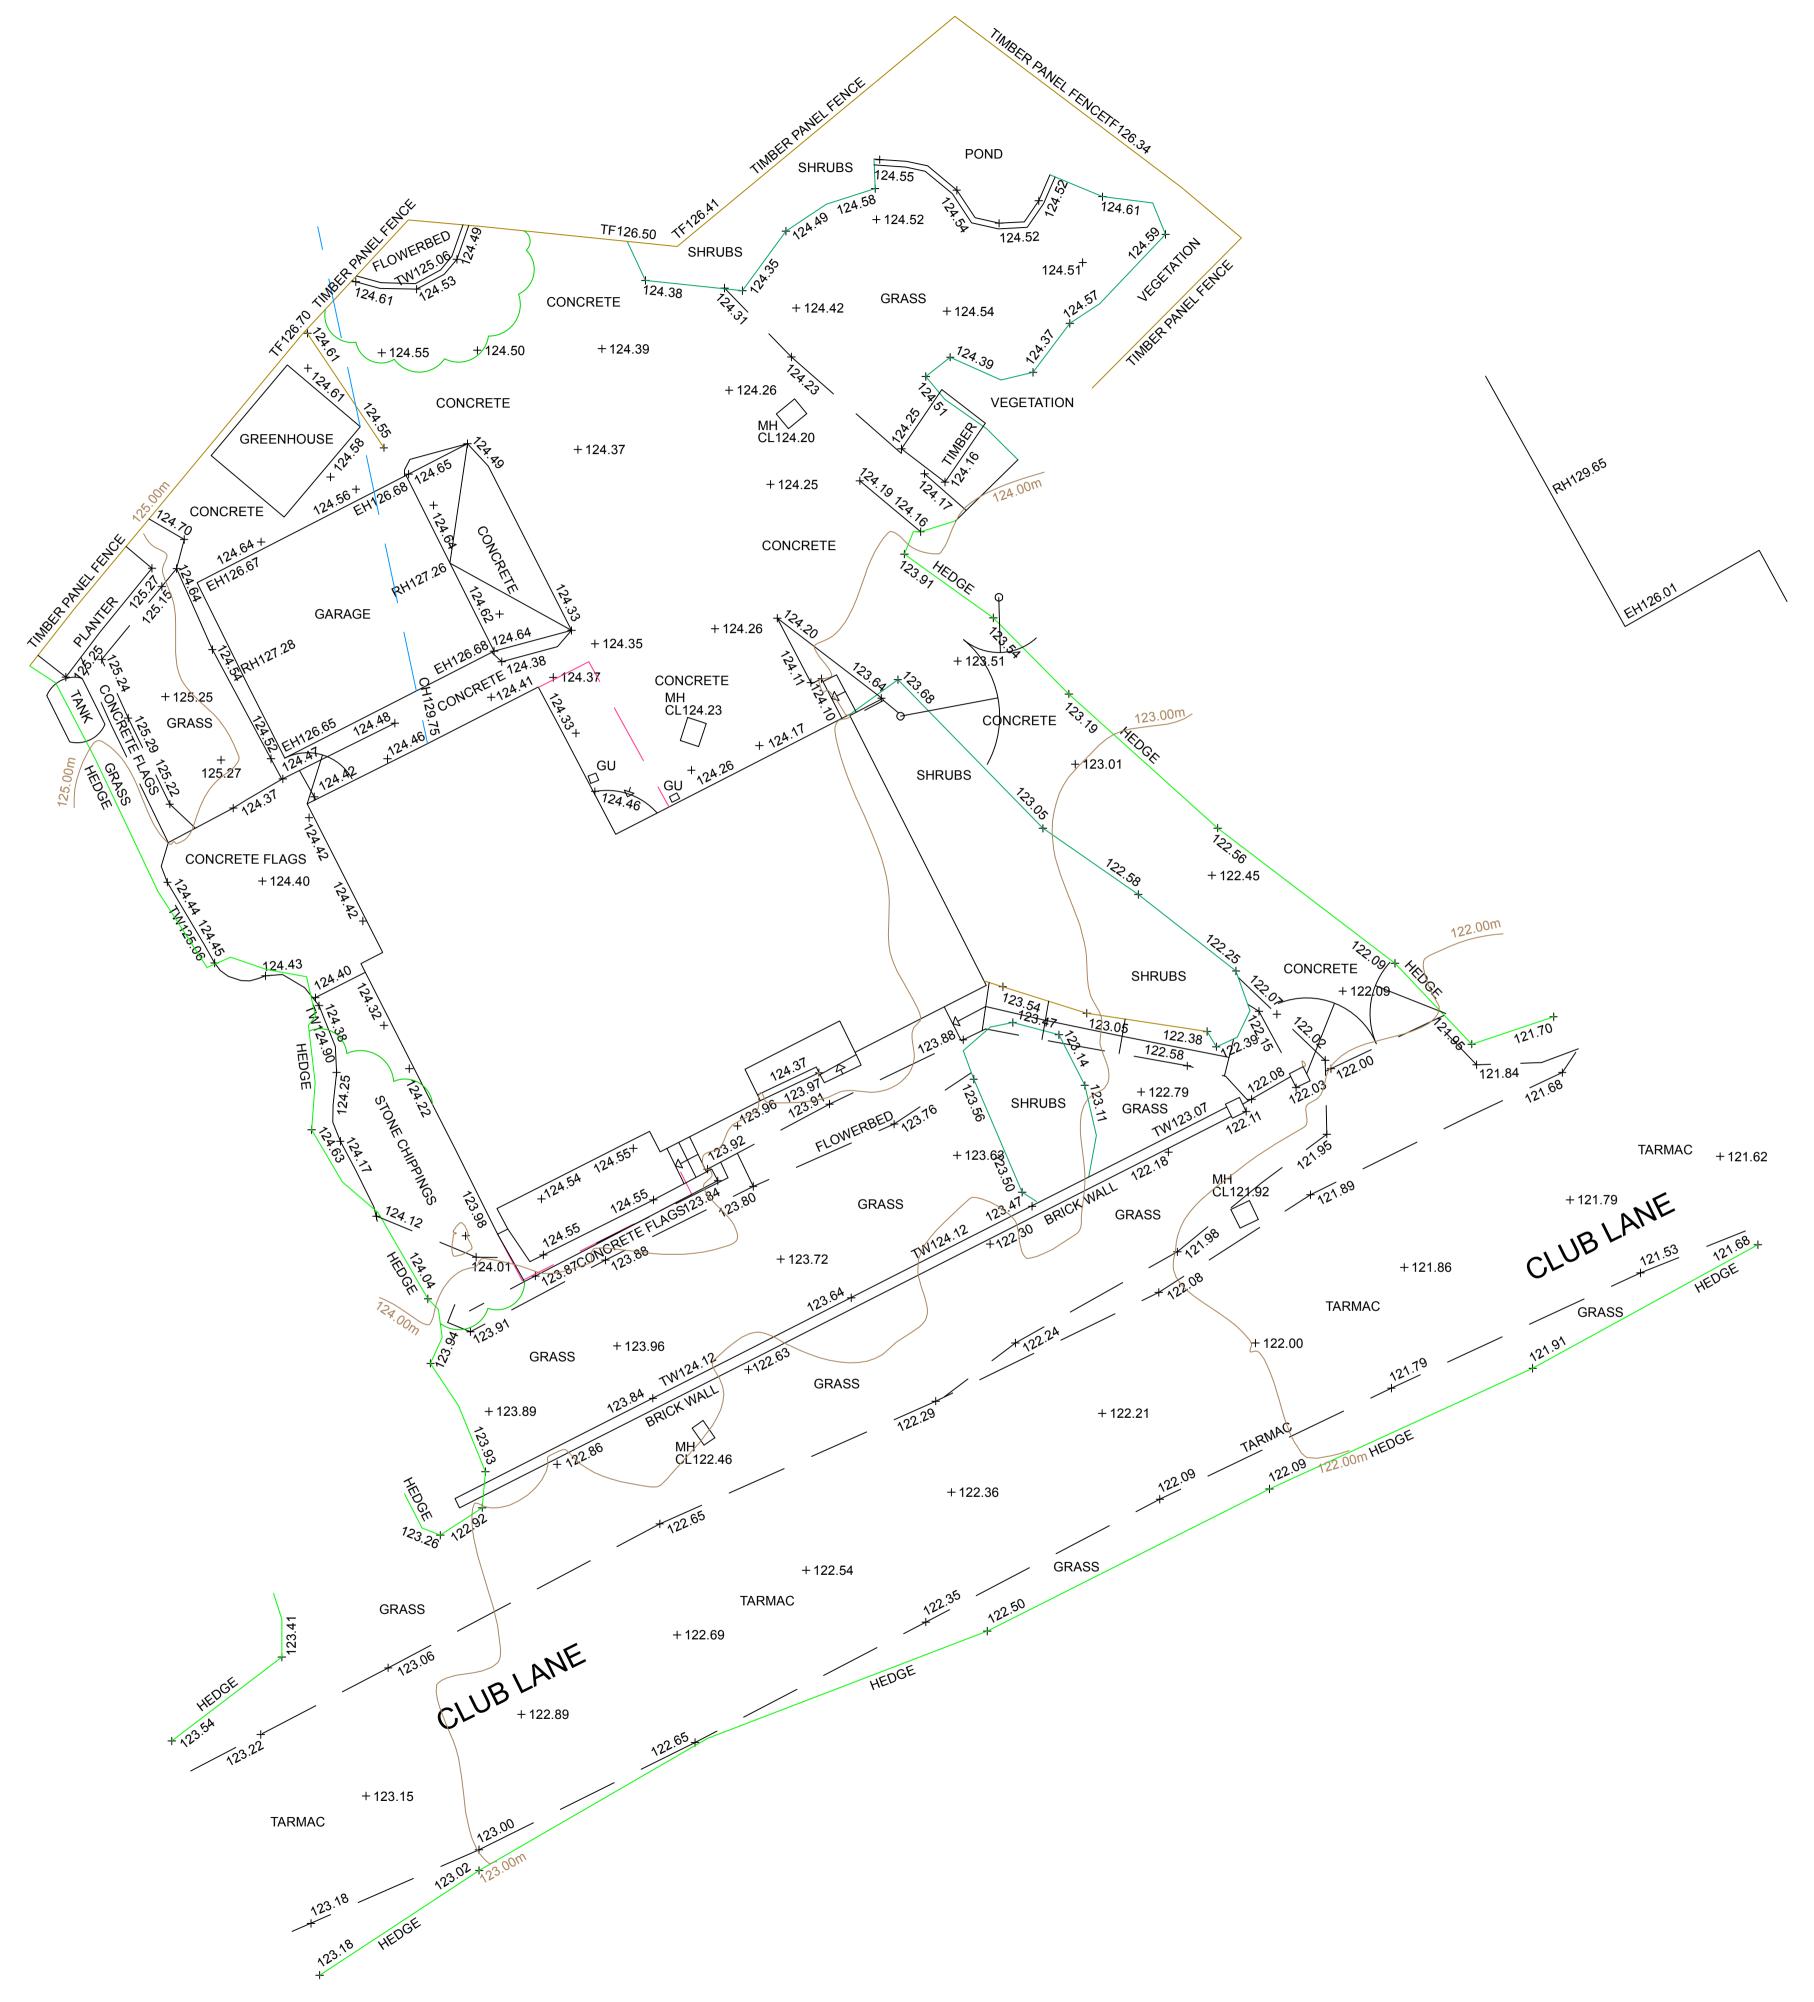

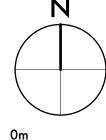

Stanton Andrews do not accept liability for any loss or degradation of information held in the drawing resulting from the translation from the original file format to any other file format or from the recipients reading of it in any other programme or an earlier version of the programme. Stanton Andrews accepts no liability for use of this drawing by parties other than the party for whom it was prepared or for purposes other than those for which it was prepared.

Due to scale, use figured dimensions only. All dimensions to be checked on site. This drawing should be printed and read at the original size, as stated in title block. Stanton Andrews accept no responsibility for errors that occur as a result of reviewing this drawing at any other size. Stanton Andrews to be notified of any discrepancies before proceeding. Drawing is to be read in conjunction with all relevant consultants and specialists drawings. 'As existing' drawings based on information provided by others - no measured survey of the property has been undertaken by the architect.

This drawing must be printed in colour, if this text is not RED the drawing must be reprinted.

Do not scale, use figured dimensions only. All dimensions to be checked on site. This drawing should be printed and read at the original size, as stated in title block. Stanton Andrews accept no responsibility for errors that occur as a result of reviewing this drawing at any other size. Stanton Andrews to be notified of any discrepancies before proceeding. Drawing is to be read in conjunction with all relevant consultants and specialists drawings. 'As existing' drawings based on information provided by others - no measured survey of the property has been undertaken by the architect.

This drawing must be printed in colour, if this text is not RED the drawing must be reprinted.

sept 2022 issued for planning. 01.02.2023 issued for building regulations application. issued for replacement dwelling planning application. 23.03.2023





44 york street clitheroe BB7 2DL t. 01200 444490 e. mail@stantonandrews.co.uk w. stantonandrews.co.uk

Highfield		project number 22.33	EX.0
Existing Site P	Plan Plan		LX.U
scale 1 to 100 @ A1	july 2022	status planning	