



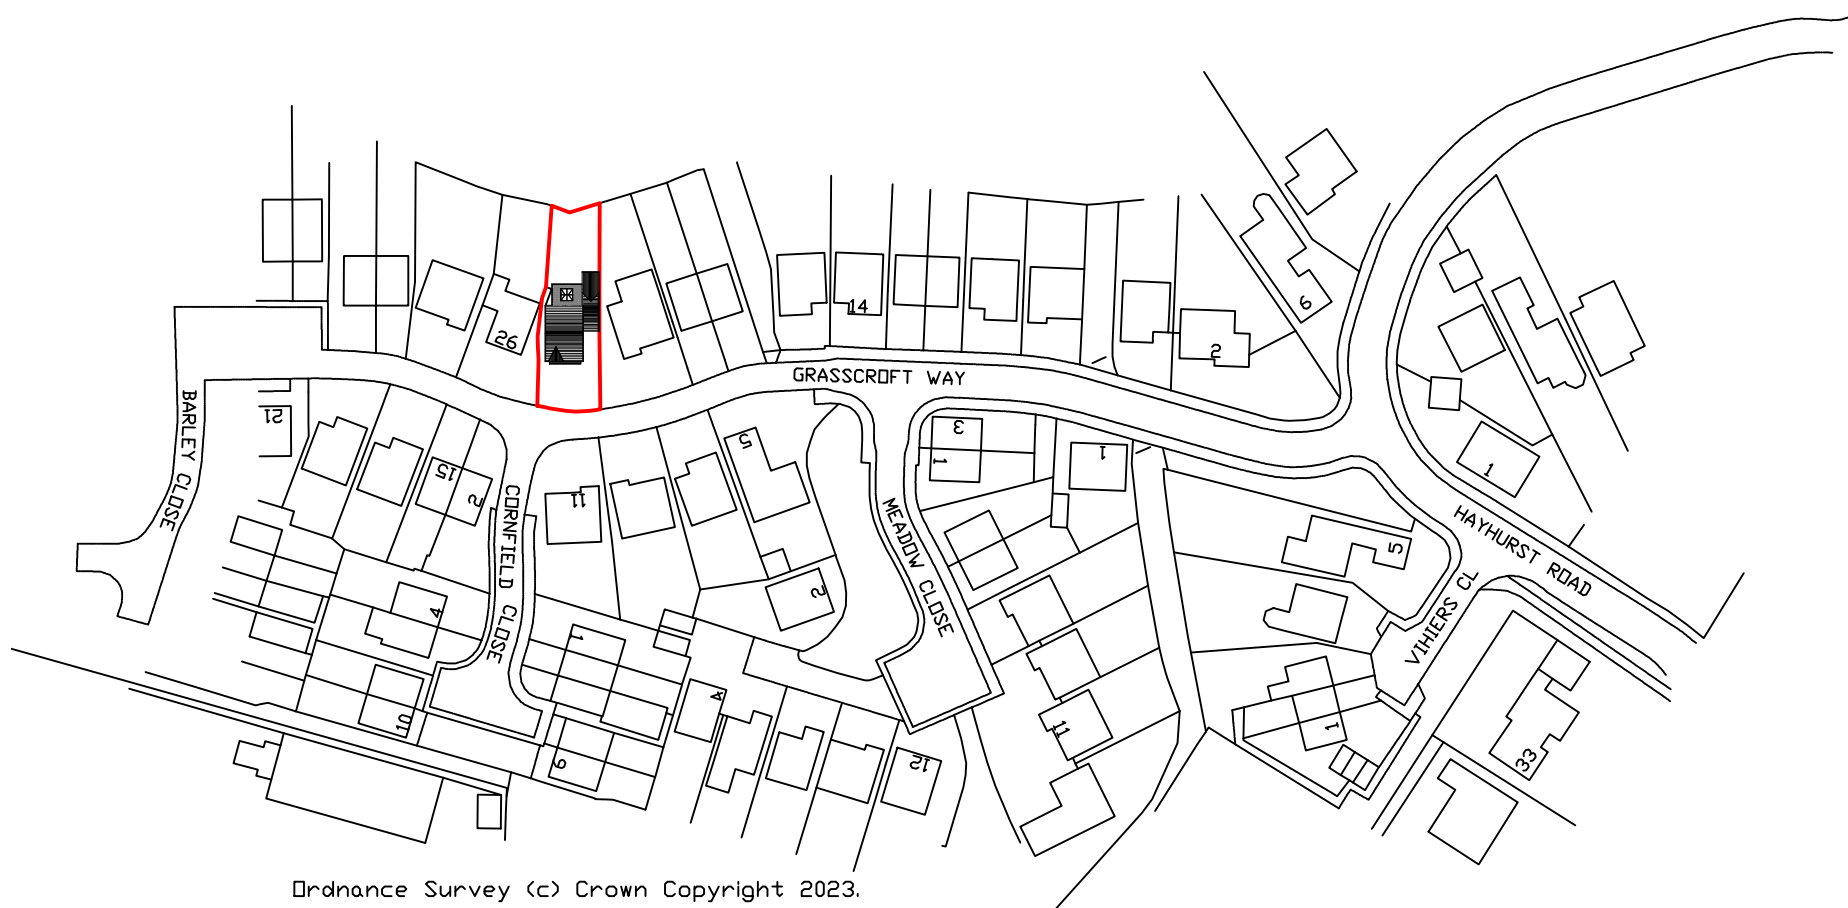

Ordnance Survey (c) Crown Copyright 2023.
All rights reserved. Licence number 100022432

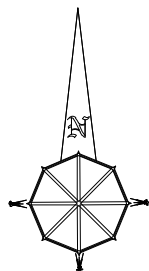

Project: (No:Bur/051/001)

Planning - Domestic Extension at

24 Grasscroft Way

Whalley

Clitheroe

Lancashire

BB7 9XX

Title: Location Plan.

Client: Mr C Burton

Drawn: PF

Date: 15/03/2023

Scale: 1:1250 @ A4

Drawing No: Bur/051/001/02

Amendments:

--	--	--	--	--	--	--