

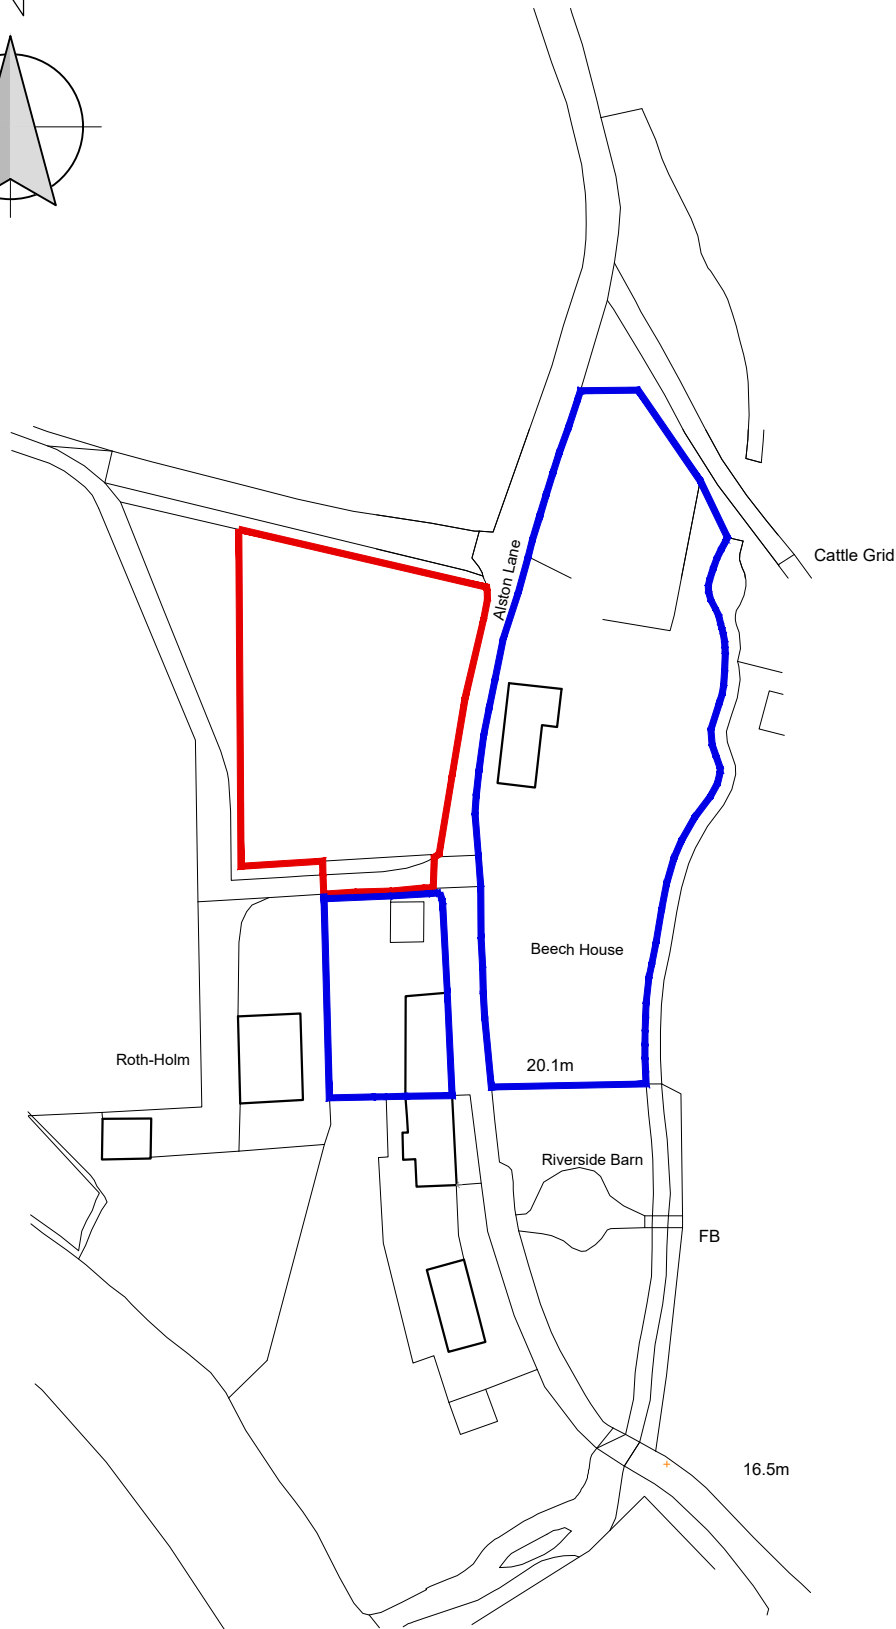


This drawing is to be read in conjunction with all relevant Architect, consultants' and specialists' drawings and specifications. The Architect is to be notified of any discrepancies before proceeding. Do not scale from this drawing. All dimensions and levels are to be checked on site. This drawing is subject to copyright. All work carried out before Planning and Building Permission has been granted is at the contractor/clients risk.

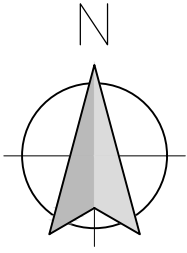

## LOCATION PLAN

SCALE 1:1250

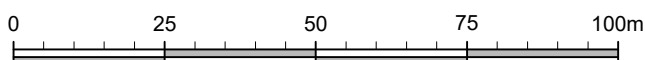

Client DEWHURST HOLDINGS LTD		
Job Title PROPOSED HOLIDAY LETS ON LAND AT BEECH HOUSE ALSTON LONGRIDGE LANCASHIRE		
Drawing Title LOCATION PLAN		
Scale 1:1250 @ A4	Date FEB '23	Drawn TDM

**spa**  
ARCHITECTS  
SUNDERLAND PEACOCK & ASSOCIATES LTD.  
HAZELMERE, PIMLICO ROAD, CLITHEROE  
LANCASHIRE, BB7 2AG  
T 01200 423178 F 01200 427328  
E info@sunderlandpeacock.com  
www.sunderlandpeacock.com



5335 -L01