



proposed plan

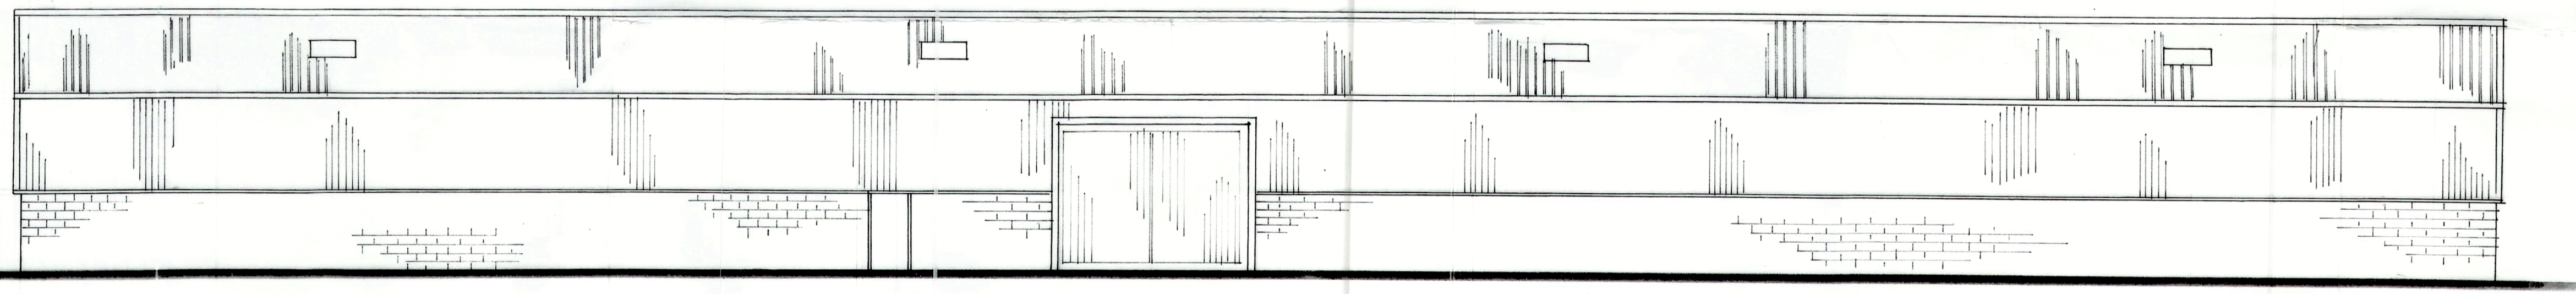


proposed west elev'n

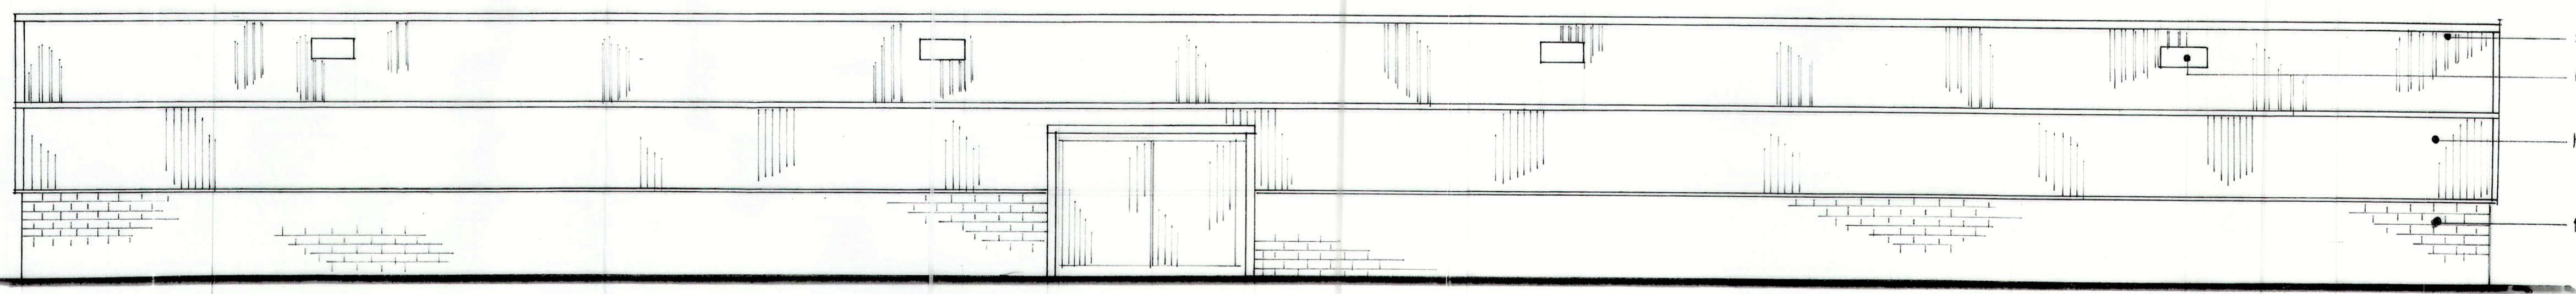


proposed east elev'n

- steel profile sheets
- roof lights
- hit and miss ventilation boards
- fair face blockwork or concrete panels

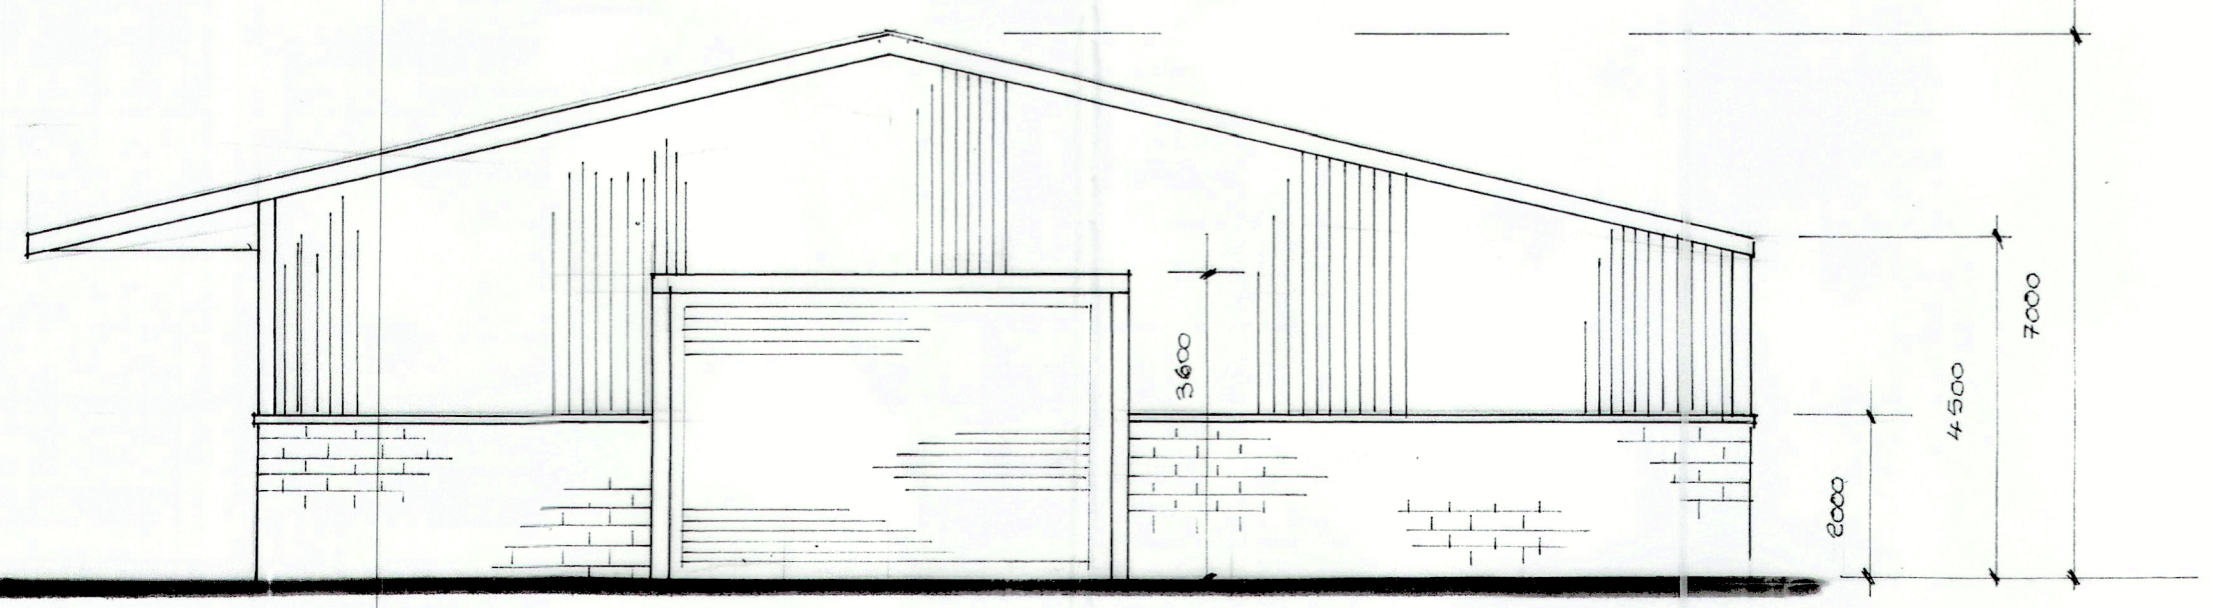

proposed north elev'n

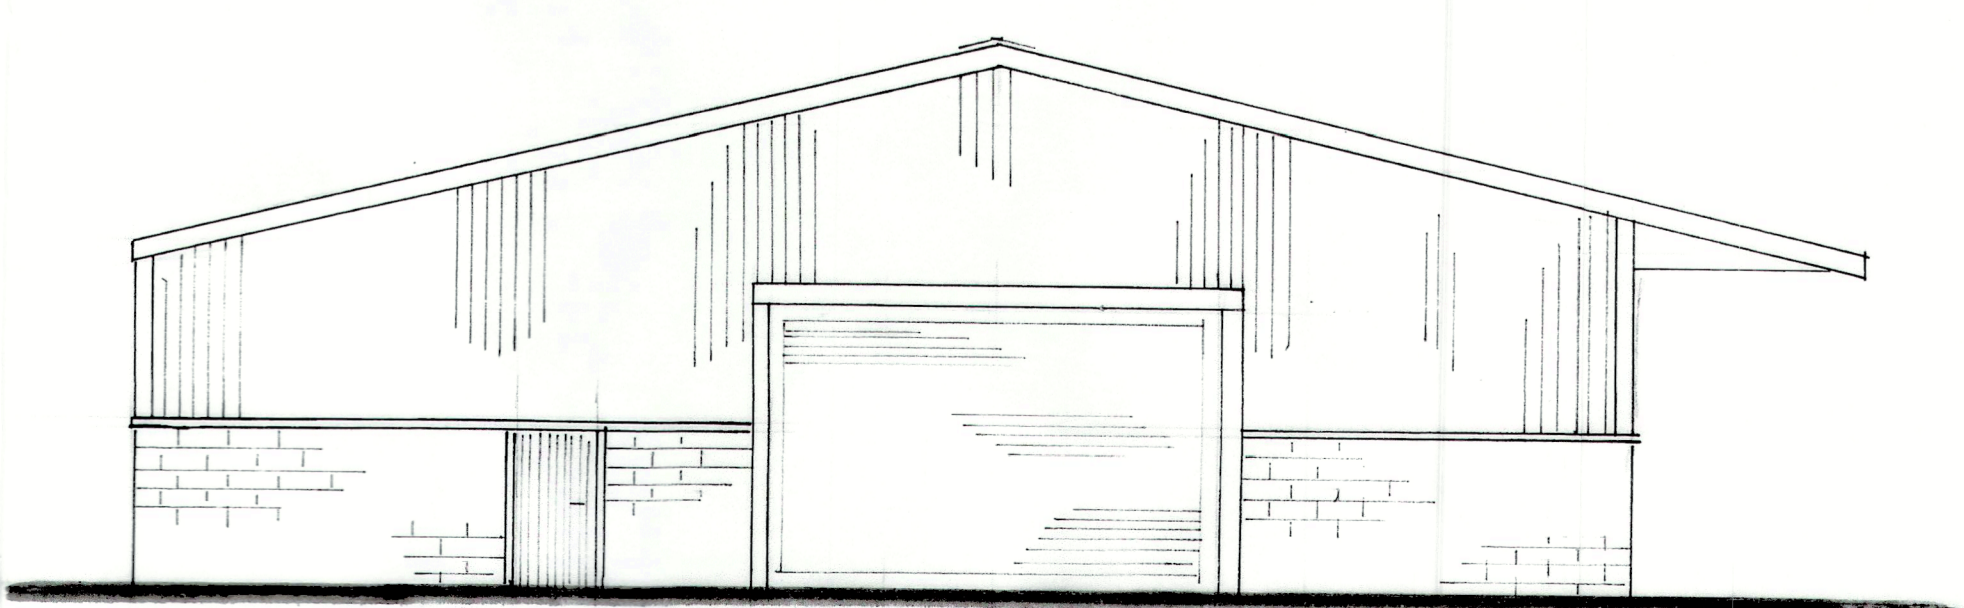

proposed south elev'n

S J Bialecki
Drawing no 7007
Scale 1:100
Proposed Agricultural Building On Land At Bridge End Farm Slaidburn