

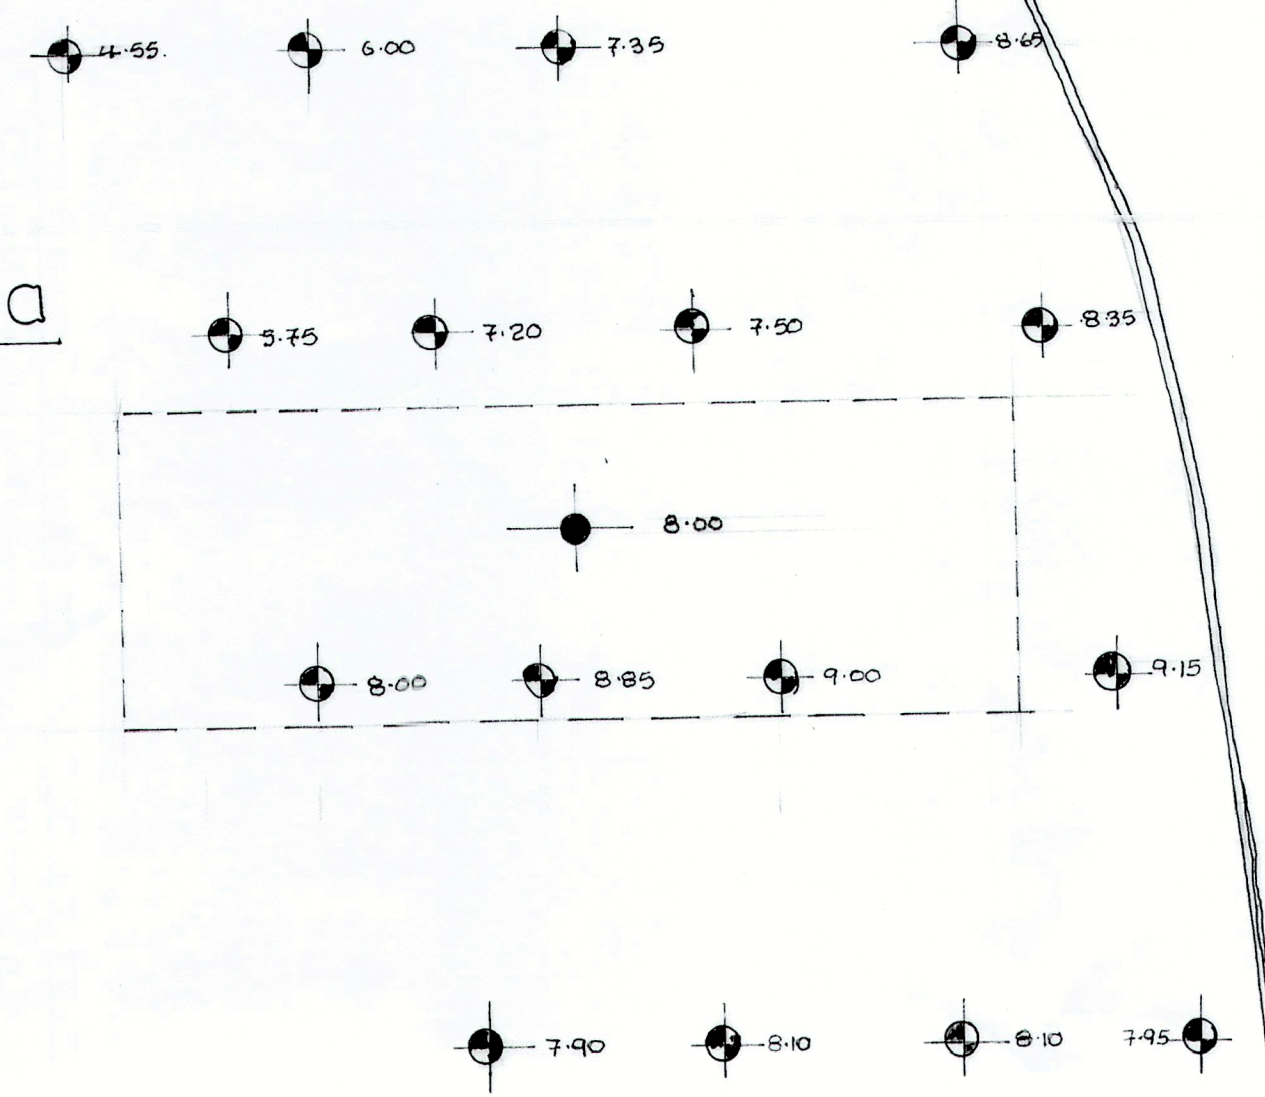
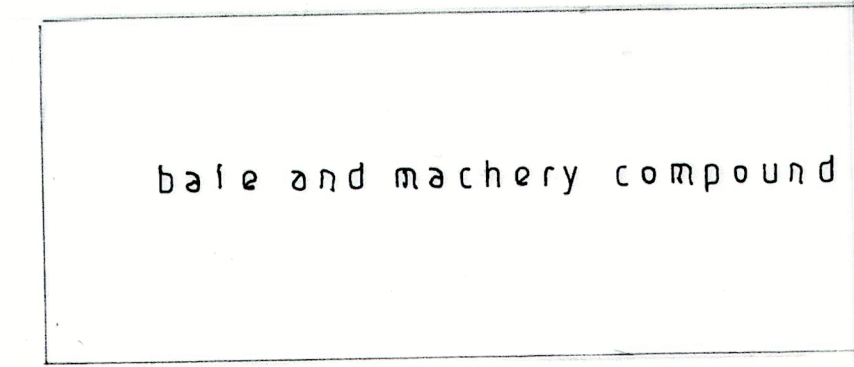



b

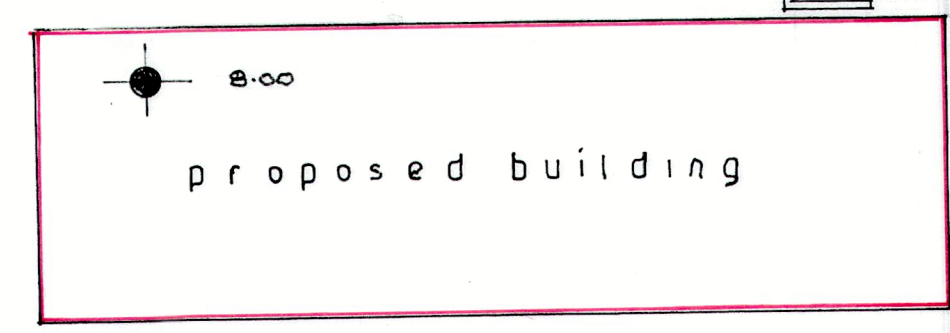

Topographical plan

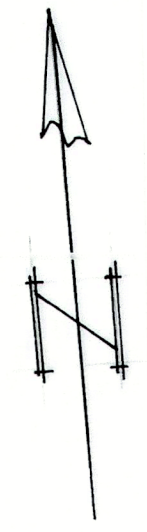


midden

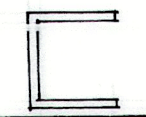


bale and machinery compound

Proposed Plan

- existing ground levels
- proposed levels

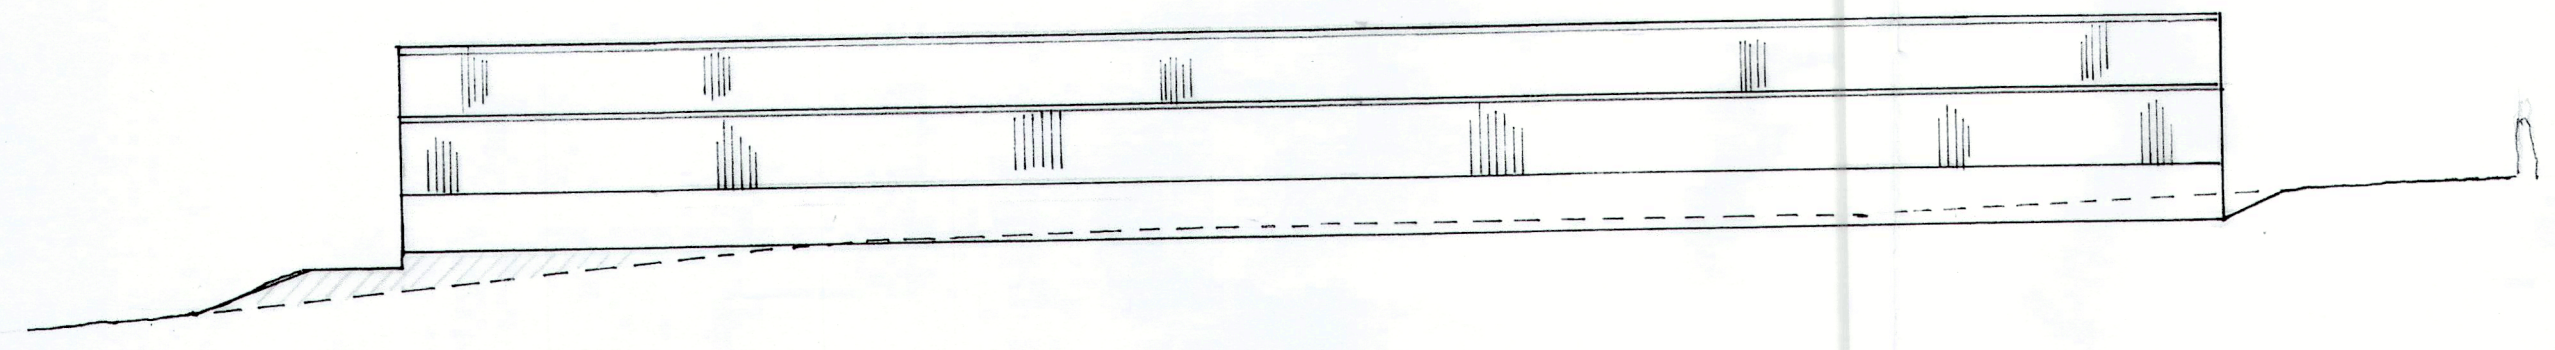

a - a

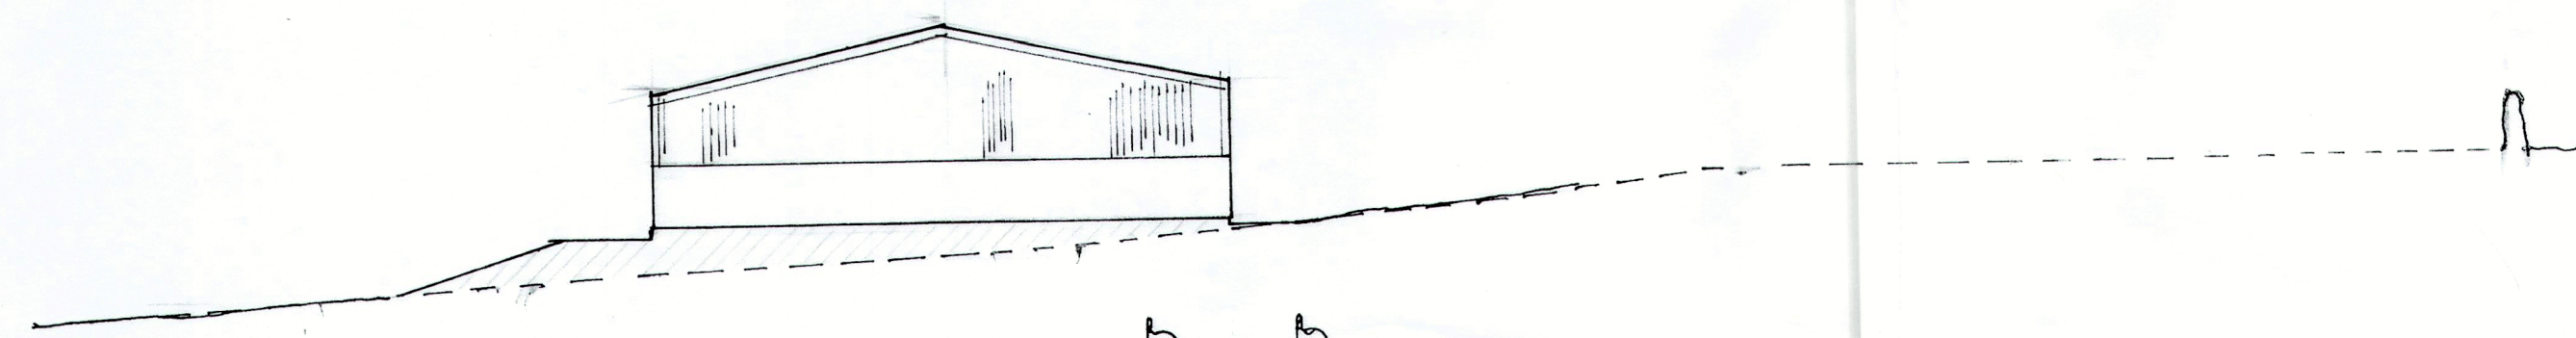

b - b

SJ Bialecki
Drawing no 5007
Scale 1:500 ± 1:250
Proposed Agricultural Building Bridge End Farm Wood House Lane Slaidburn