



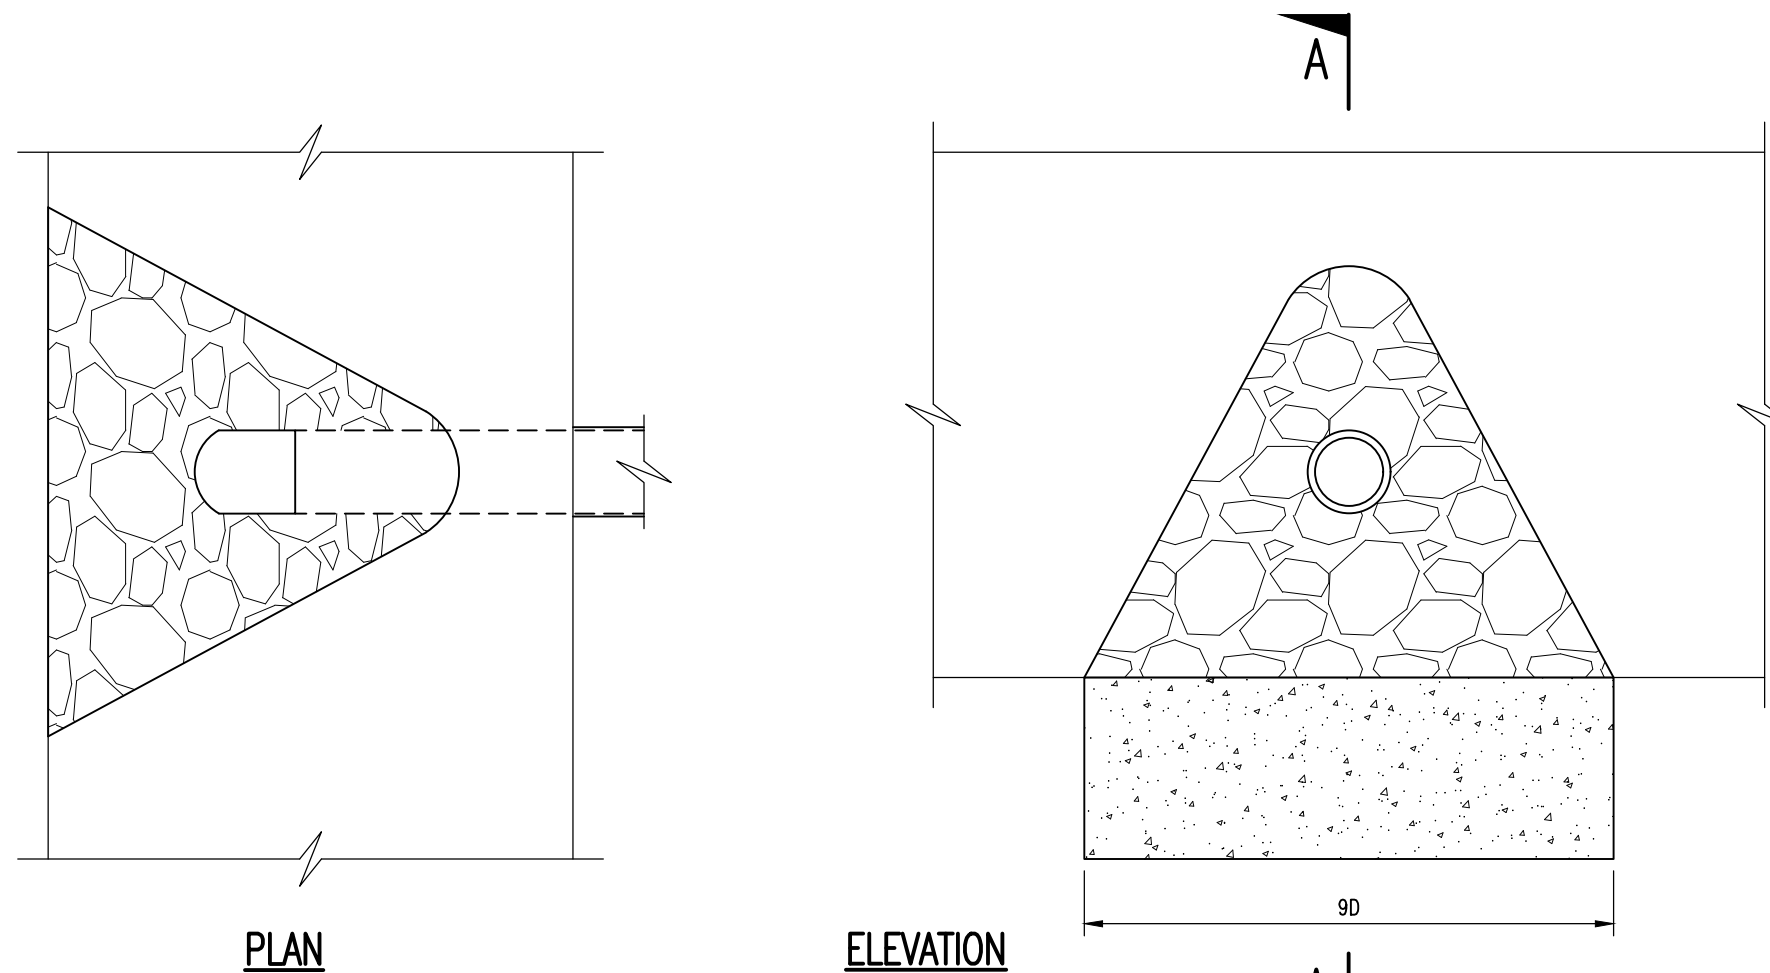

### GENERAL ARRANGEMENT OF OUTFALL DETAILS TO BROOK

225 TO 300 THK UNNCOURSED RANDOM RUBBLE  
PITCHING ON 100 THK GRADE FND2 CONCRETE  
AND POINTED WITH CLASS M1 MORTAR

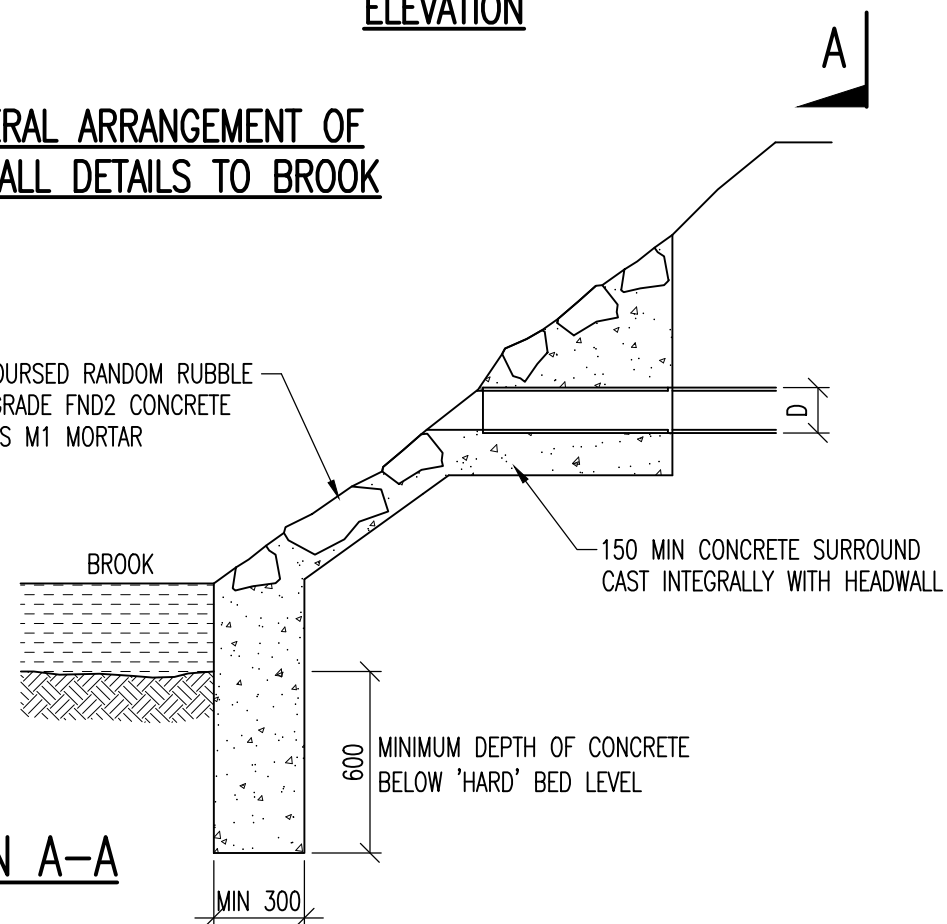

**Reid Jones** partnership

Consulting Civil &  
Structural Engineers

○ 3 Cross Street, Preston, PR1 3LT  
Tel 01772 498007  
E-mail enq@reidjonespartnership.co.uk  
Web www.reidjonespartnership.co.uk

○ 9 Orrell Road, Orrell, Wigan WN5 8EY  
Tel 01942 216006

Client:

EMPORIA  
LEISURE LTD

Project:

EAVES HALL  
ECO PODS

Title:

GENERAL ARRANGEMENT  
OF OUTFALL DETAILS  
TO BROOK

Rev

A

ISSUED FOR CONSTRUCTION

Details

LR

Drawn  
By

SJR

Ckd/App  
By

02.12.21

Date

Issued For:

CONSTRUCTION

Scale: NTS @ A3

Project No:

10855

Drawing No:

108

Issue:

A