


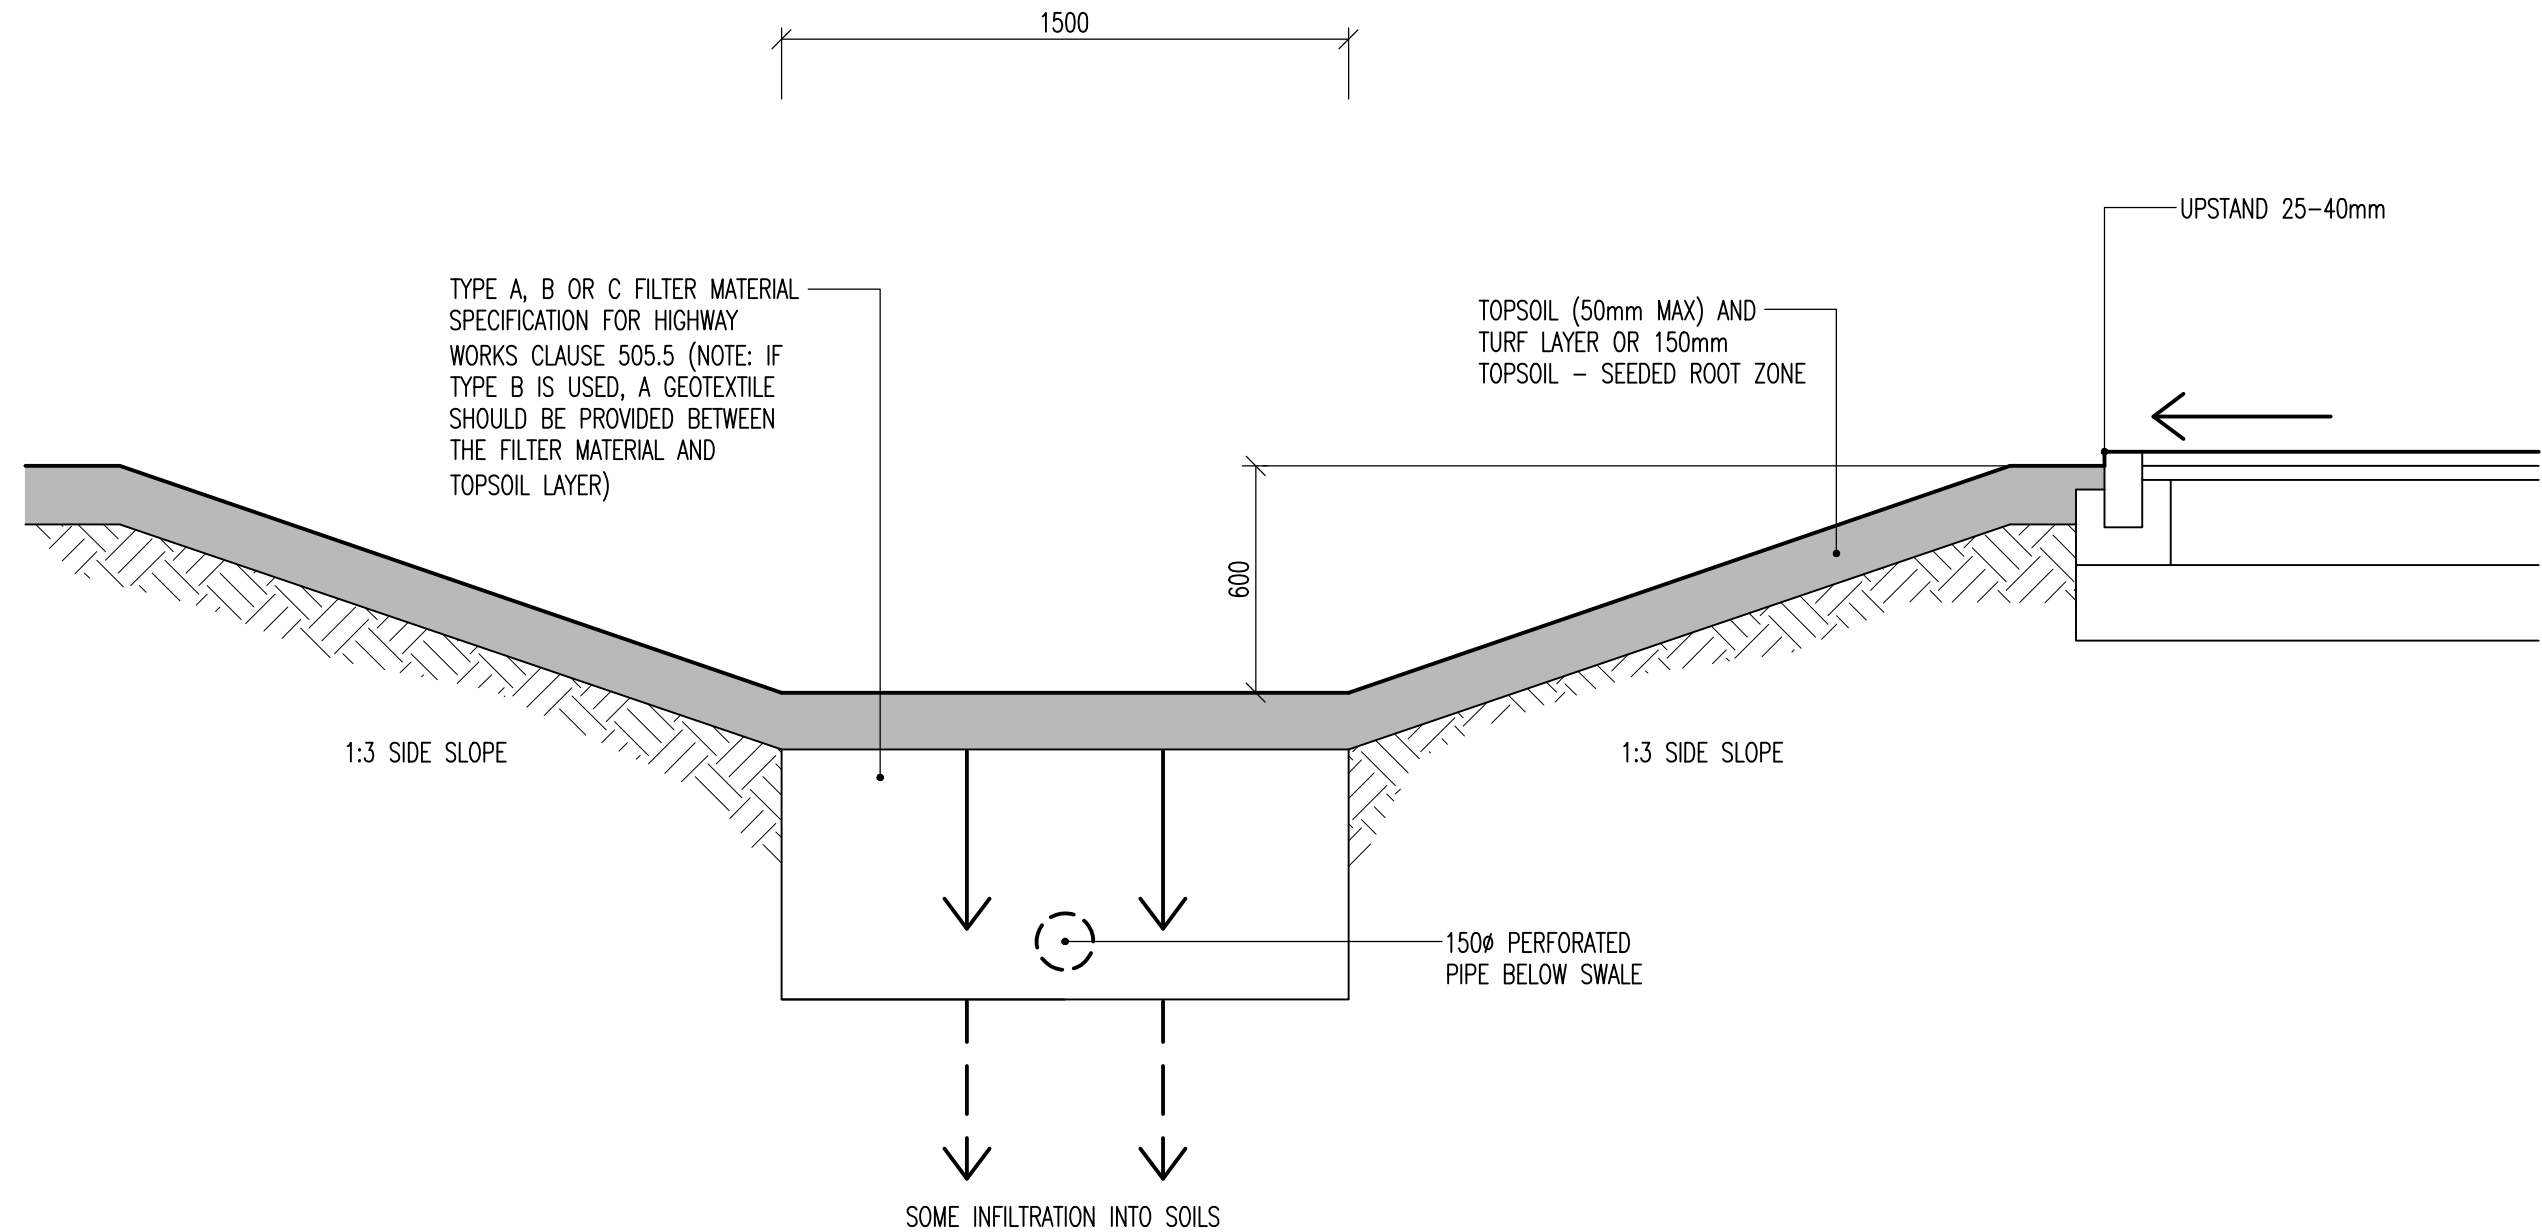

SWALE DETAIL
1:20

Reid Jonespartnership Consulting Civil & Structural Engineers ○ 3 Cross Street, Preston, PR1 3LT Tel 01772 498007 E-mail enq@reidjonespartnership.co.uk Web www.reidjonespartnership.co.uk ○ 9 Orrell Road, Orrell, Wigan WN5 8EY Tel 01942 216006		Client: EMPORIA LEISURE LTD	Project: EAVES HALL ECO PODS	Title: SWALE DETAIL	A P1	ISSUED FOR CONSTRUCTION ISSUED FOR INFORMATION	LR LR	SJR BF	02.12.21 06.09.21	Issued For: CONSTRUCTION		
										Scale: AS INDICATED @ A3		
										Project No:	Drawing No:	Issue:
										10855	103	A
Rev		Details		Drawn By	Ckd/App By	Date						