
Revision Do not scale. Contractors must check all dimensions on site before preparing production drawings or commencing any work. This drawing and its design is the copyright of LMC Architecture Ω 24.03.23 Date Revision note External stair up to the 1st floor terrace amended. Limited and may not be reproduced in any form whatsoever without their prior express written consent. Drawn by \leq Purpose of issue Information

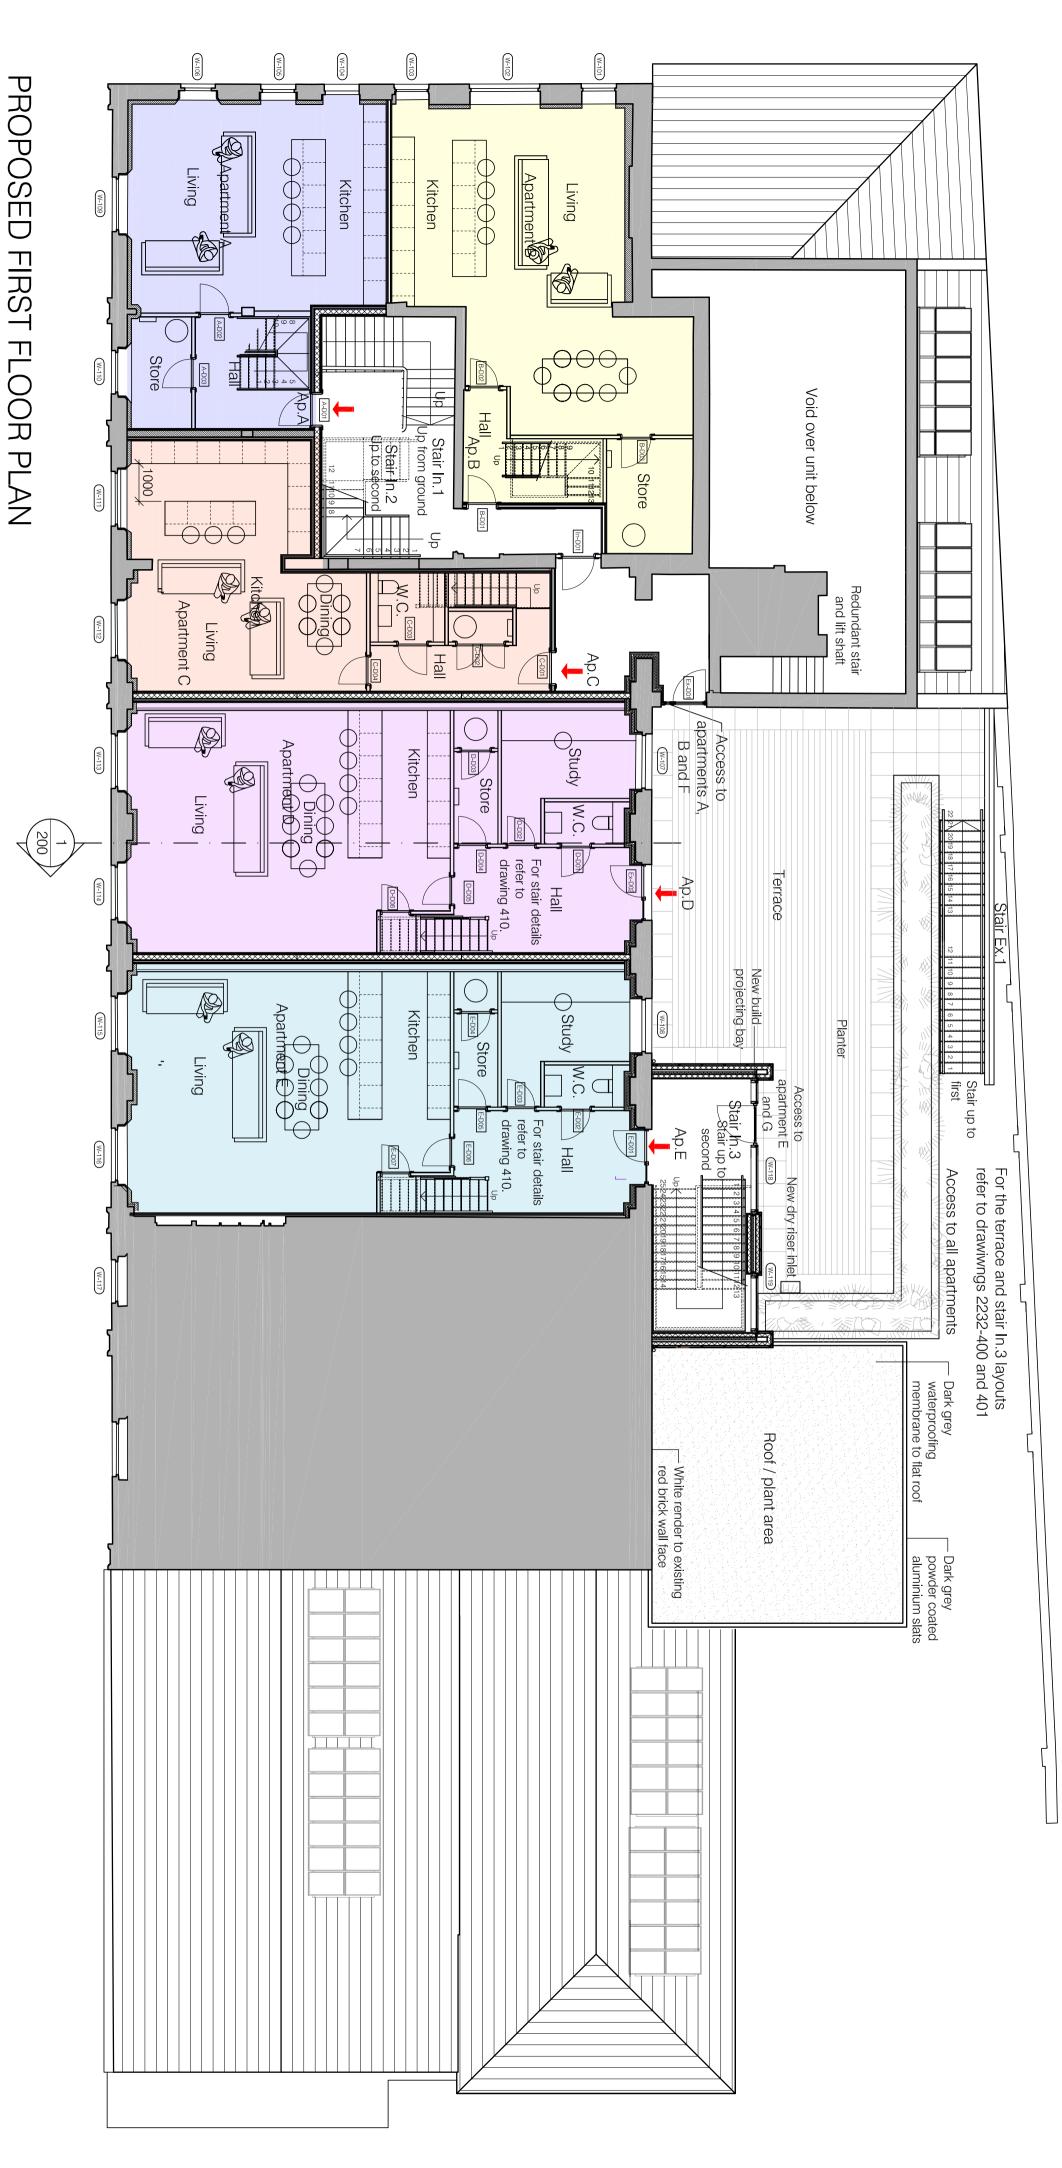

Date 06.07.22 Scale 1:100 0 2 Architectural design services LMC Architecture Limited

Project Proposed Whalley

apartments

above

 \rightharpoonup

George

Street

Drawing title Proposed

first floor

plan

Client Ronnan Corporation

Drawing number 2232—101

4 Dovedale Drive, Ightenhill, Burnley, Lancashire, BB12 8XD