



North-West Facing Elevation

South-West Facing Elevation

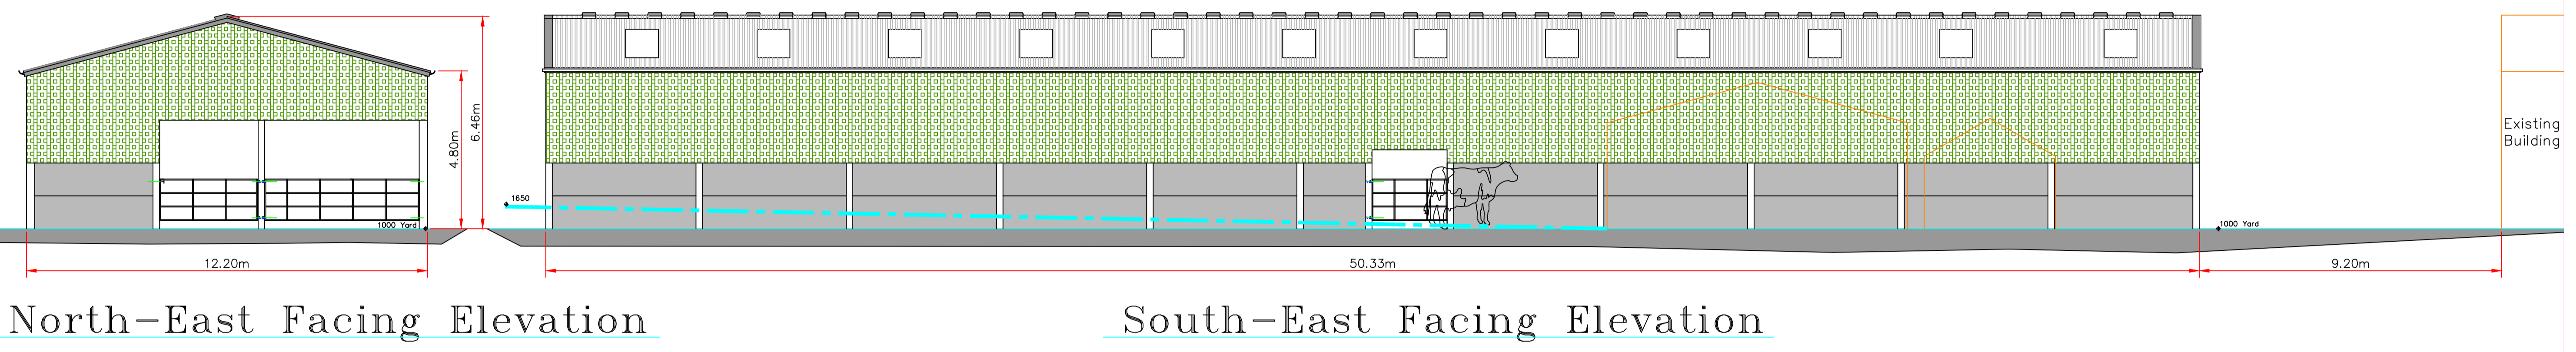

North-East Facing Elevation

South-East Facing Elevation

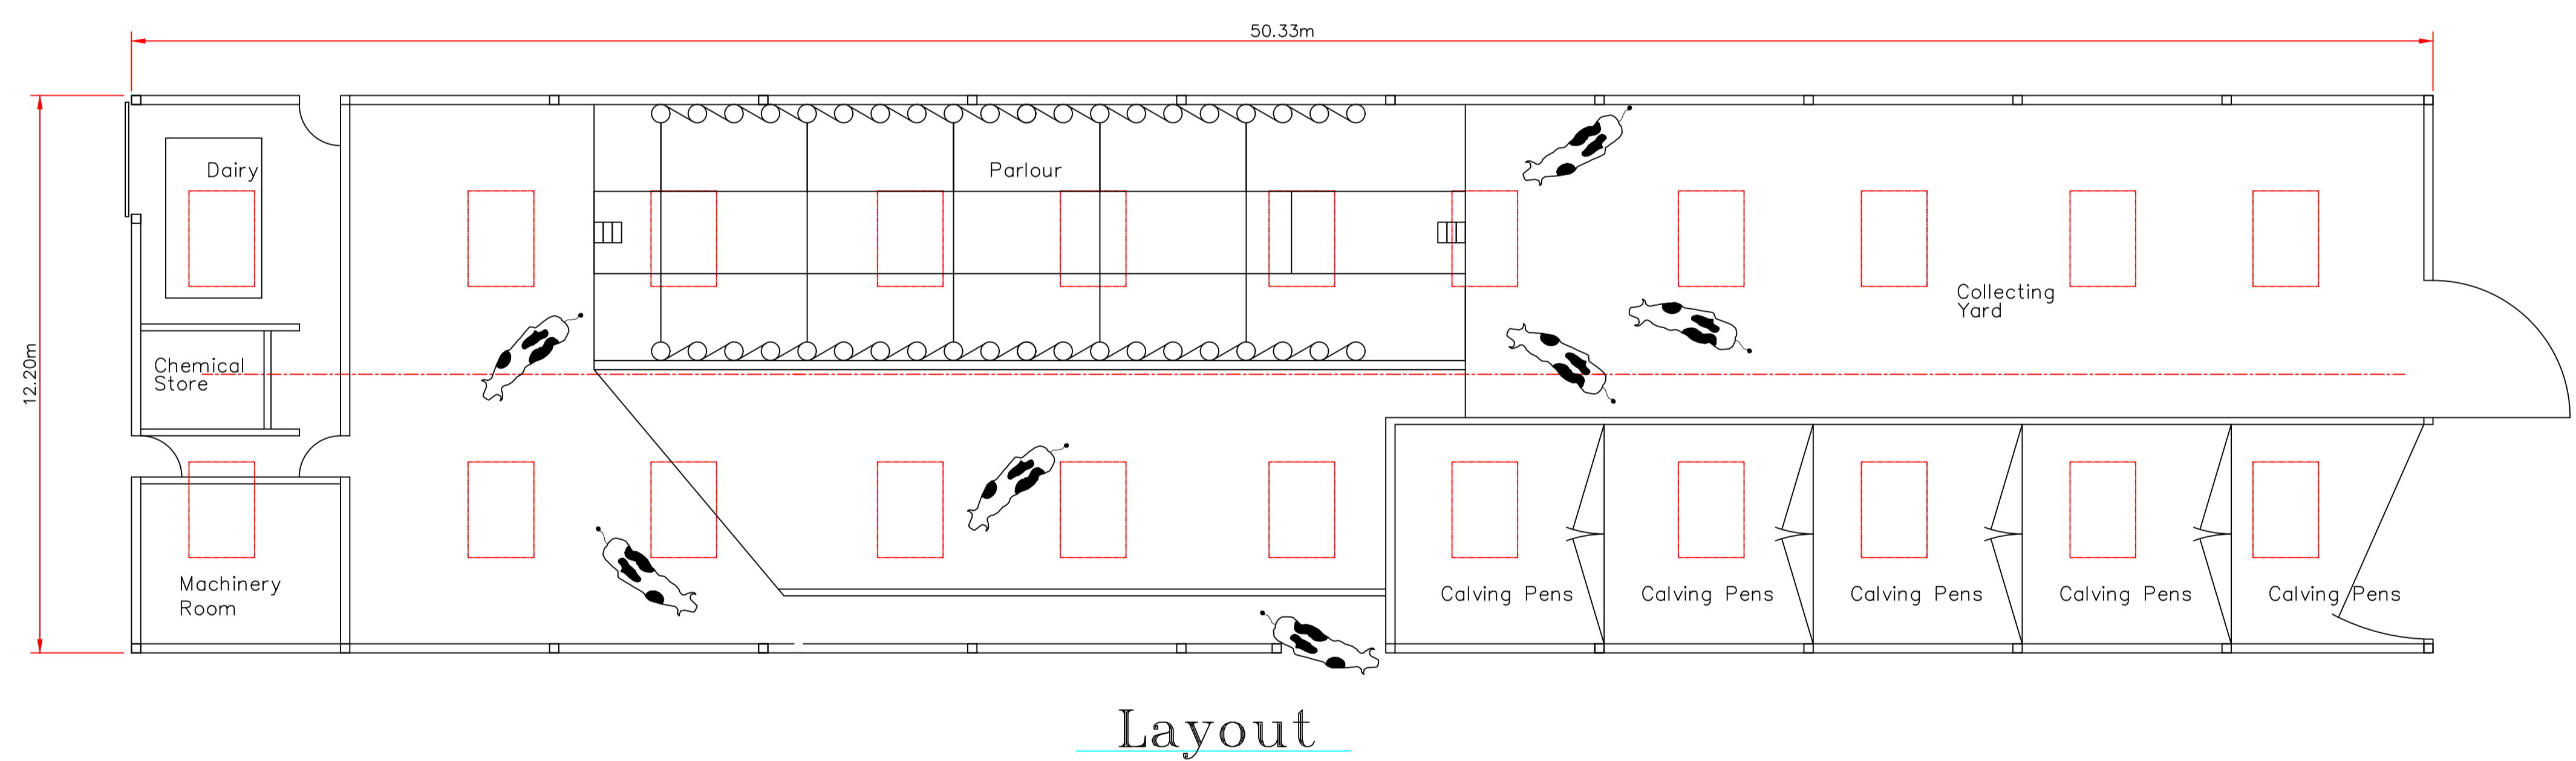

Layout

Materials:
Framework; Galvanised Steel UB Stanchions And Rafters With Timber Purlins And Sheeting Rails.
 All Structural Steel Work To Structural Engineers Calculations.

Walls; Box Section Vent Air Steel Sheeting From Roofline Down To 2.00m High Pre-Stressed Concrete Panel.

Roof: P6R Fibre Cement Sheeting Colour Natural Cement. 25% G.R.P. Rooflight Cover. Roll Top Barge Boards To Gable Verges 150mm Black PVC Troughings To Floor.

Doors: Galvanised Steel Frame With Galvanised Sheeted Finish.

File Name GornalArmMilkingParlourPlanning2023	
TITLE Proposed Agricultural Steel Portal Frame To House Milking Parlour.	
Site: Armrydding Farm Chaighley Nr. Clitheroe BB7 3LX	Drawn
Plans prepared for: Gornal & Sons Armrydding Farm Chaighley Nr. Clitheroe BB7 3LX	Scale 1:100 & as shown
	Date March 2023

Revision Levels Added. 01/06/23

