


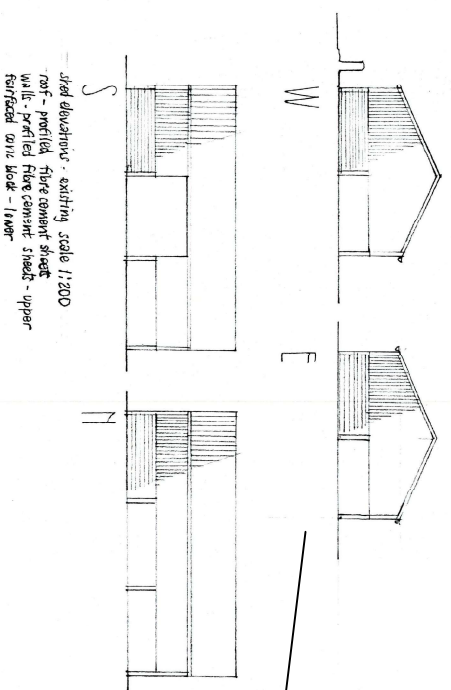
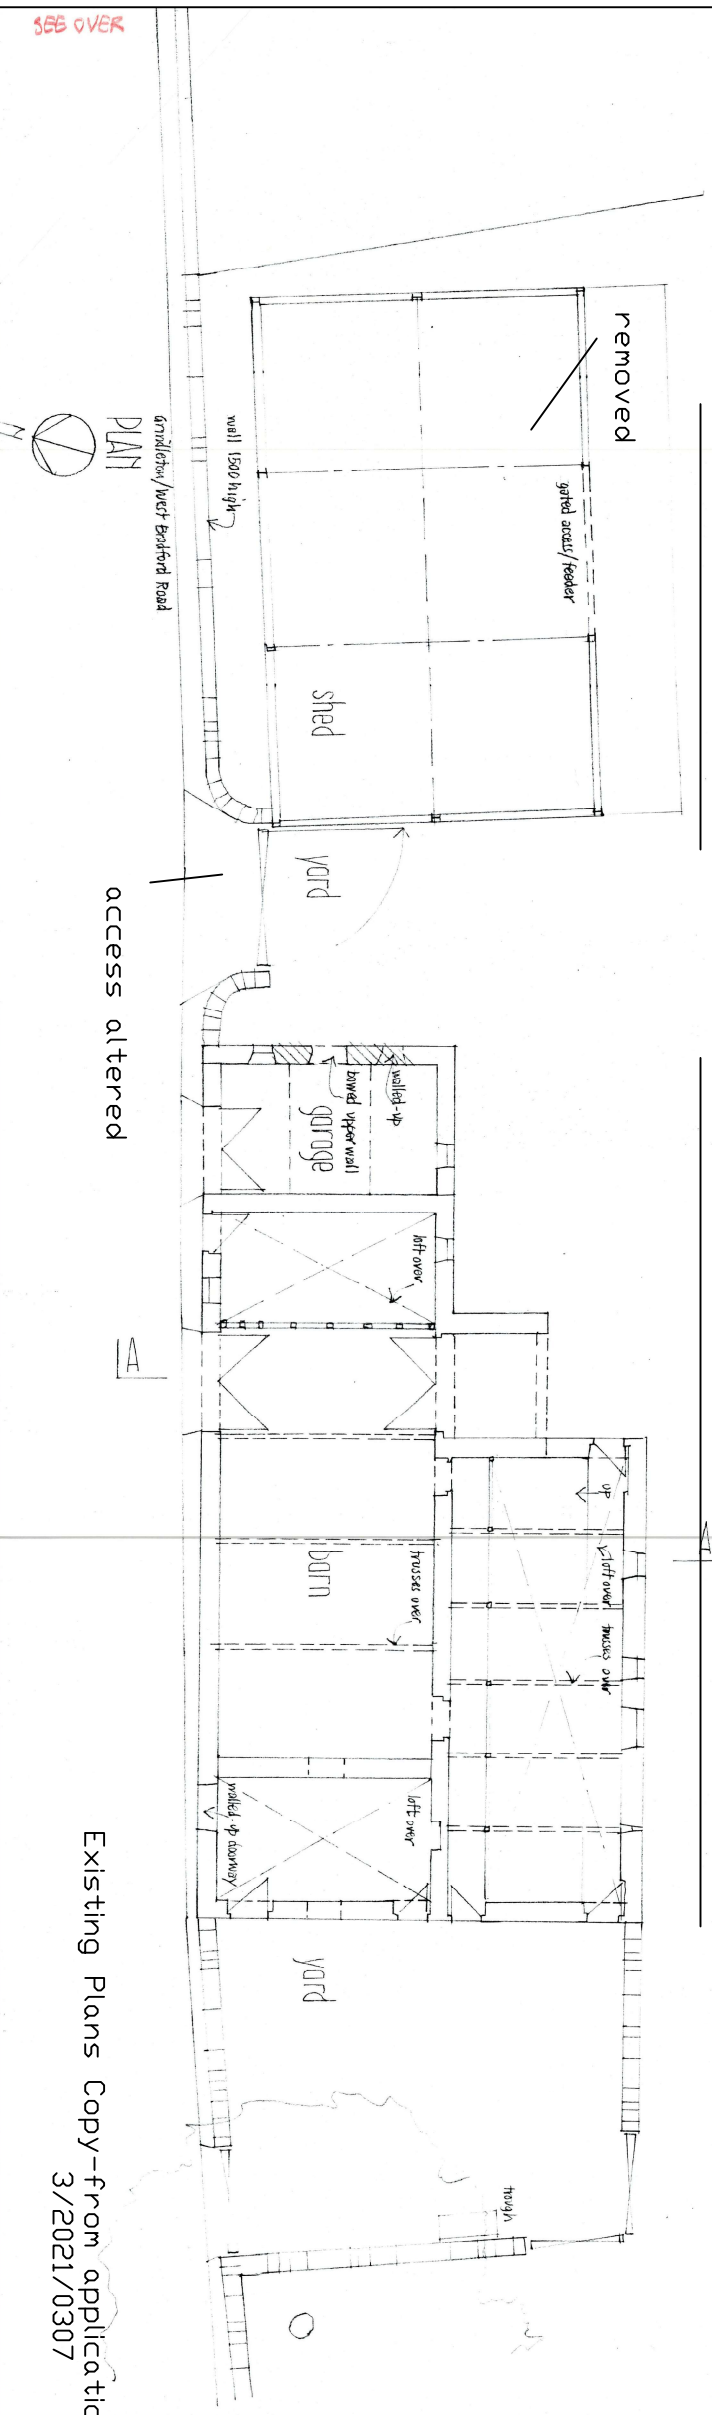


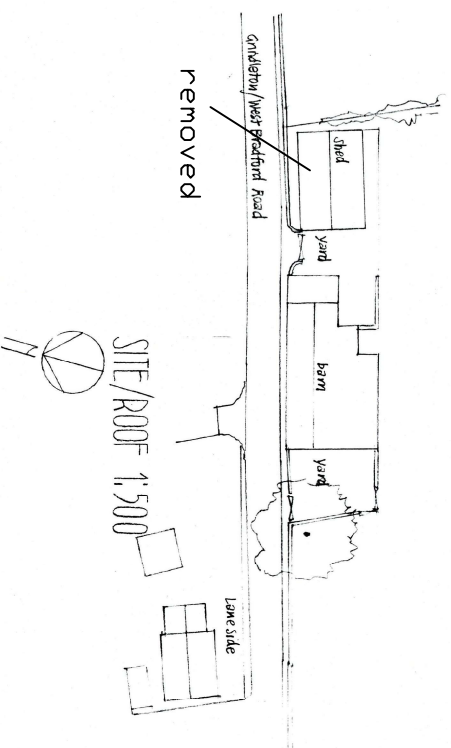

Agricultural Shed already removed from site

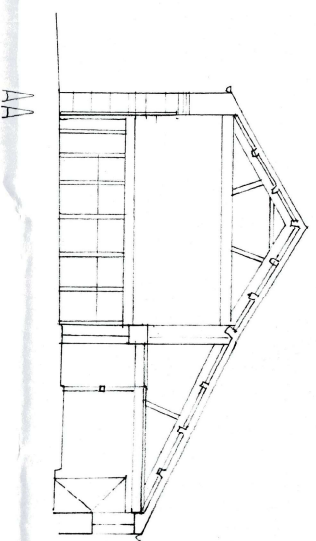

Existing Plans Copy-from application
3/2021/0307

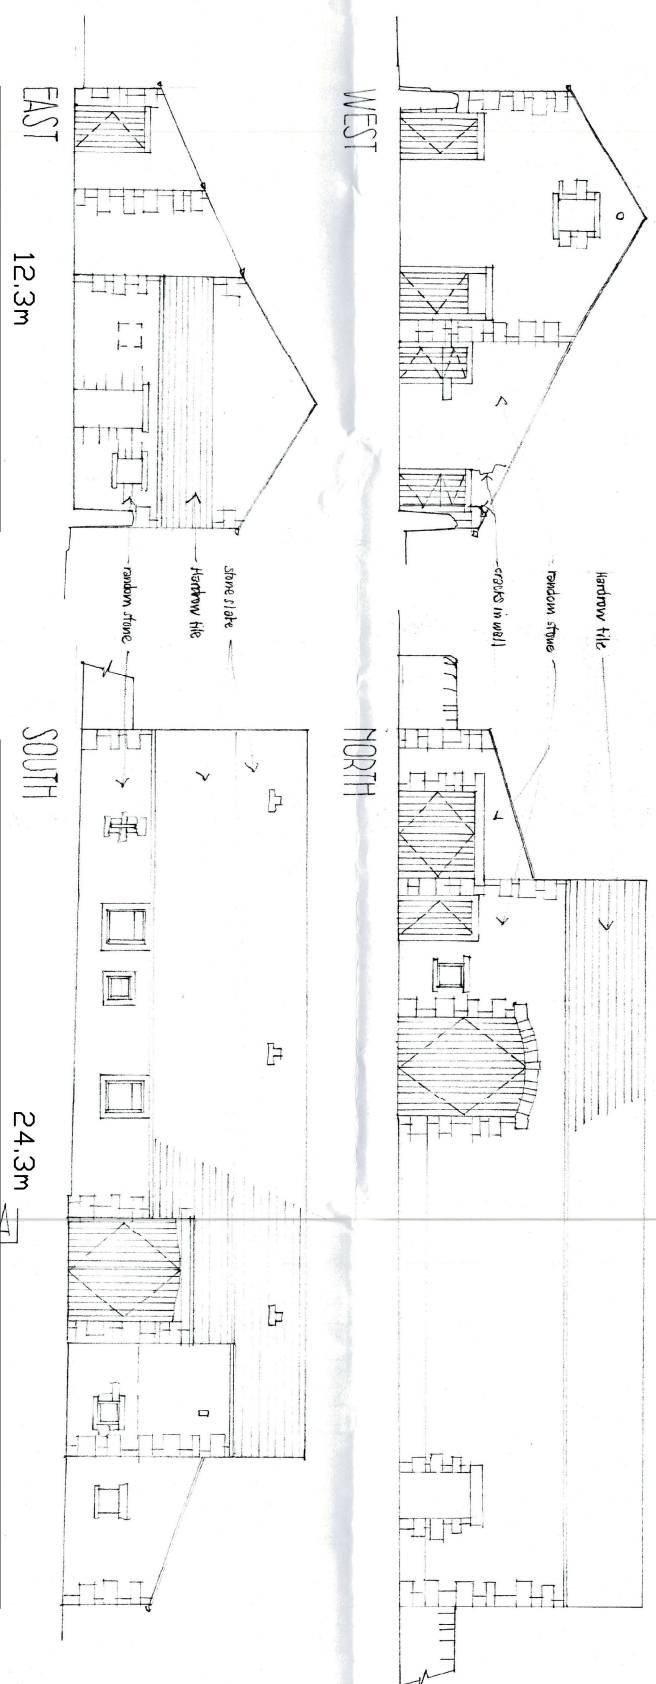

JOHN & JENNIFER WHARTON : ARCHITECT DESIGNERS
Green House
Brook View
Carlisle
SKIPTON
North Yorkshire BD23 3EX tel 01756 792708

EXISTING
LATE SIDE BARN GRINDLETON
Scale 1:100 March 2019

28411