


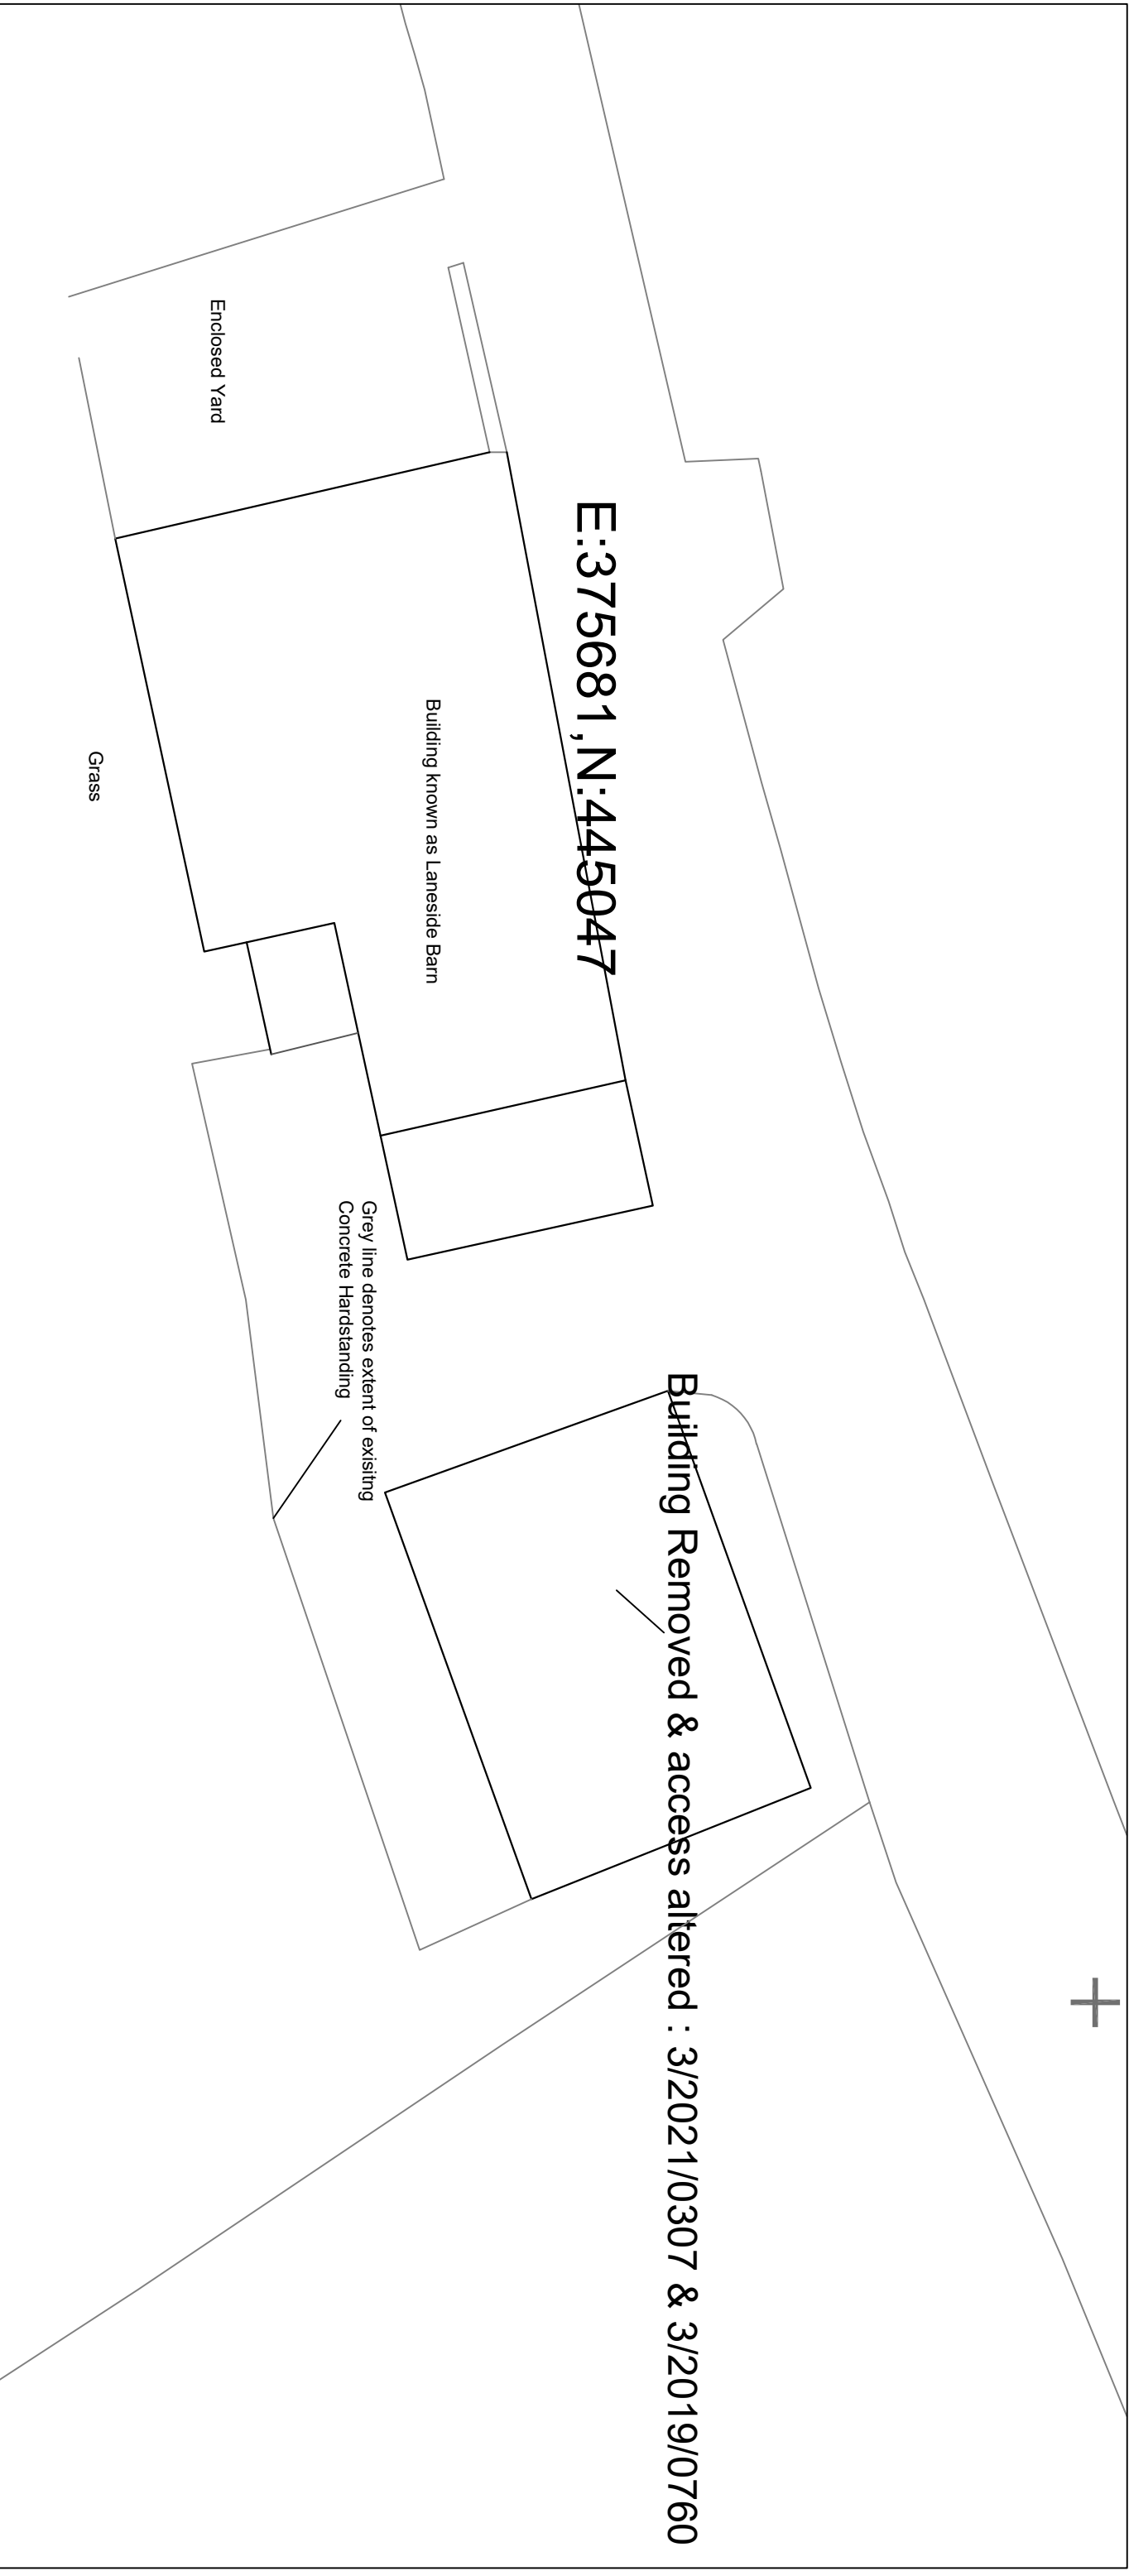

E:375681 N:445047	
Site Plan scale	1:500
Plan Ref	siteplan
June 2023	