
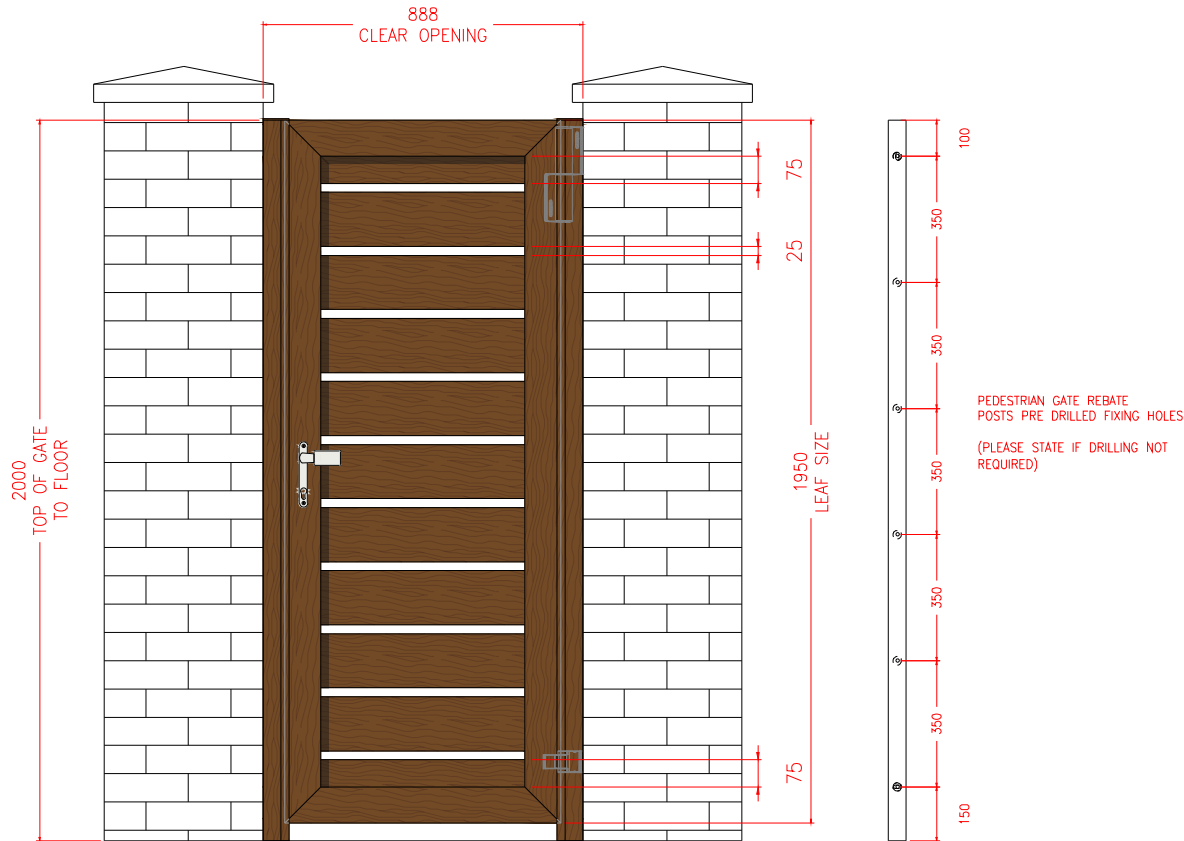


VIEWED FROM OUTSIDE OF PROPERTY LOOKING IN

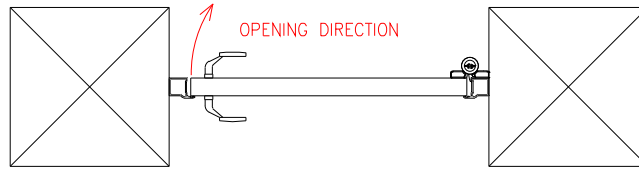

**Pedestrian Gate Materials**

- Gate Swings Inwards to Open
- 100 x 50mm Gate Frame Kwilla
- 150 x 16mm Planks Kwilla
- Rebate Posts Kwilla  
(Pre Drilled With Blanking Plugs)
- Tiger Self Closing Hinge
- Locinox Electric Strike With Deadlock

CNC by	
Cut by	
Fabricated by	
Checked & Packaged by	

Delivery / Collected



Valley Forge Business Park,  
Reedyford Road, Nelson,  
Lancashire BB9 8TU

CAD Reference:  
AG1828

Rev  
A

Drawn By : W Litherland

GATE COLOUR / FINISH: Kwilla Woodgrain

PLEASE CHECK THE COLOUR AND FINISH ARE CORRECT

Rev	Date	Drawn	Approved	Description	Client:	Scale : NTS
A	11/07/23	WL	WL	For Approval	Chippendale	
B	11/10/23	WL	WL	Sizes Amended to Site Survey	Job Reference:	
B	13/10/23	WL	WL	Approved	Pedestrian Gate	
C	14/11/23	WL	WL	Finish Changed to Kwilla	<b>Disclaimer:</b> Once approved any alterations requested will incur extra charges which the client is liable for. Its the installers responsibility to ensure all current safety legislation are met.	