
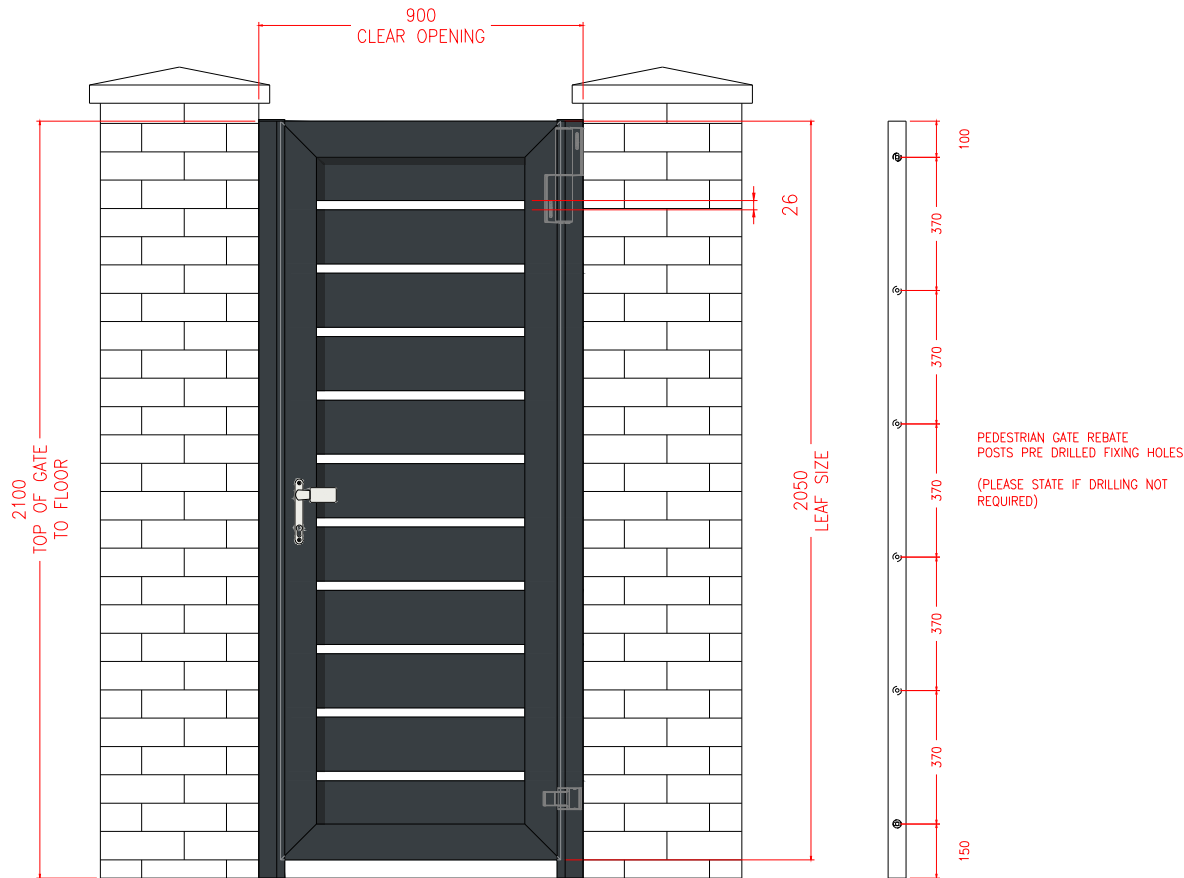


VIEWED FROM OUTSIDE OF PROPERTY LOOKING IN

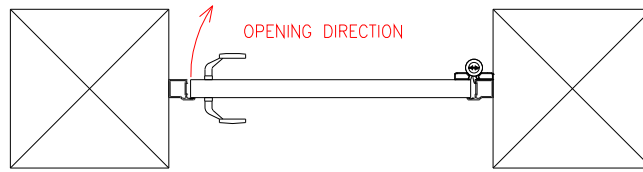

Pedestrian Gate Materials

- Gate Swings Inwards to Open
- 100 x 50mm Gate Frame 7016 Structura
- 150 x 16mm Planks 7016 Structura
- Rebate Posts 7016 Structura (Pre Drilled With Blanking Plugs)
- Tiger Self Closing Hinge
- Locinox Electric Strike With Deadlock

CNC by	
Cut by	
Fabricated by	
Checked & Packaged by	

Delivery / Collected



Valley Forge Business Park,
Reedyford Road, Nelson,
Lancashire BB9 8TU

CAD Reference:
AG1828

Rev
A

Drawn By : W Litherland

GATE COLOUR / FINISH: RAL 7016 Anthracite Grey - Structura

PLEASE CHECK THE COLOUR AND FINISH ARE CORRECT

Rev	Date	Drawn	Approved	Description
A	11/07/23	WL	WL	For Approval

Client:
Chippendale

Scale : NTS

Job Reference:
Pedestrian Gate

Disclaimer: Once approved any alterations requested will incur extra charges which the client is liable for. Its the installers responsibility to ensure all current safety legislation are met.