


7 Talbot Street

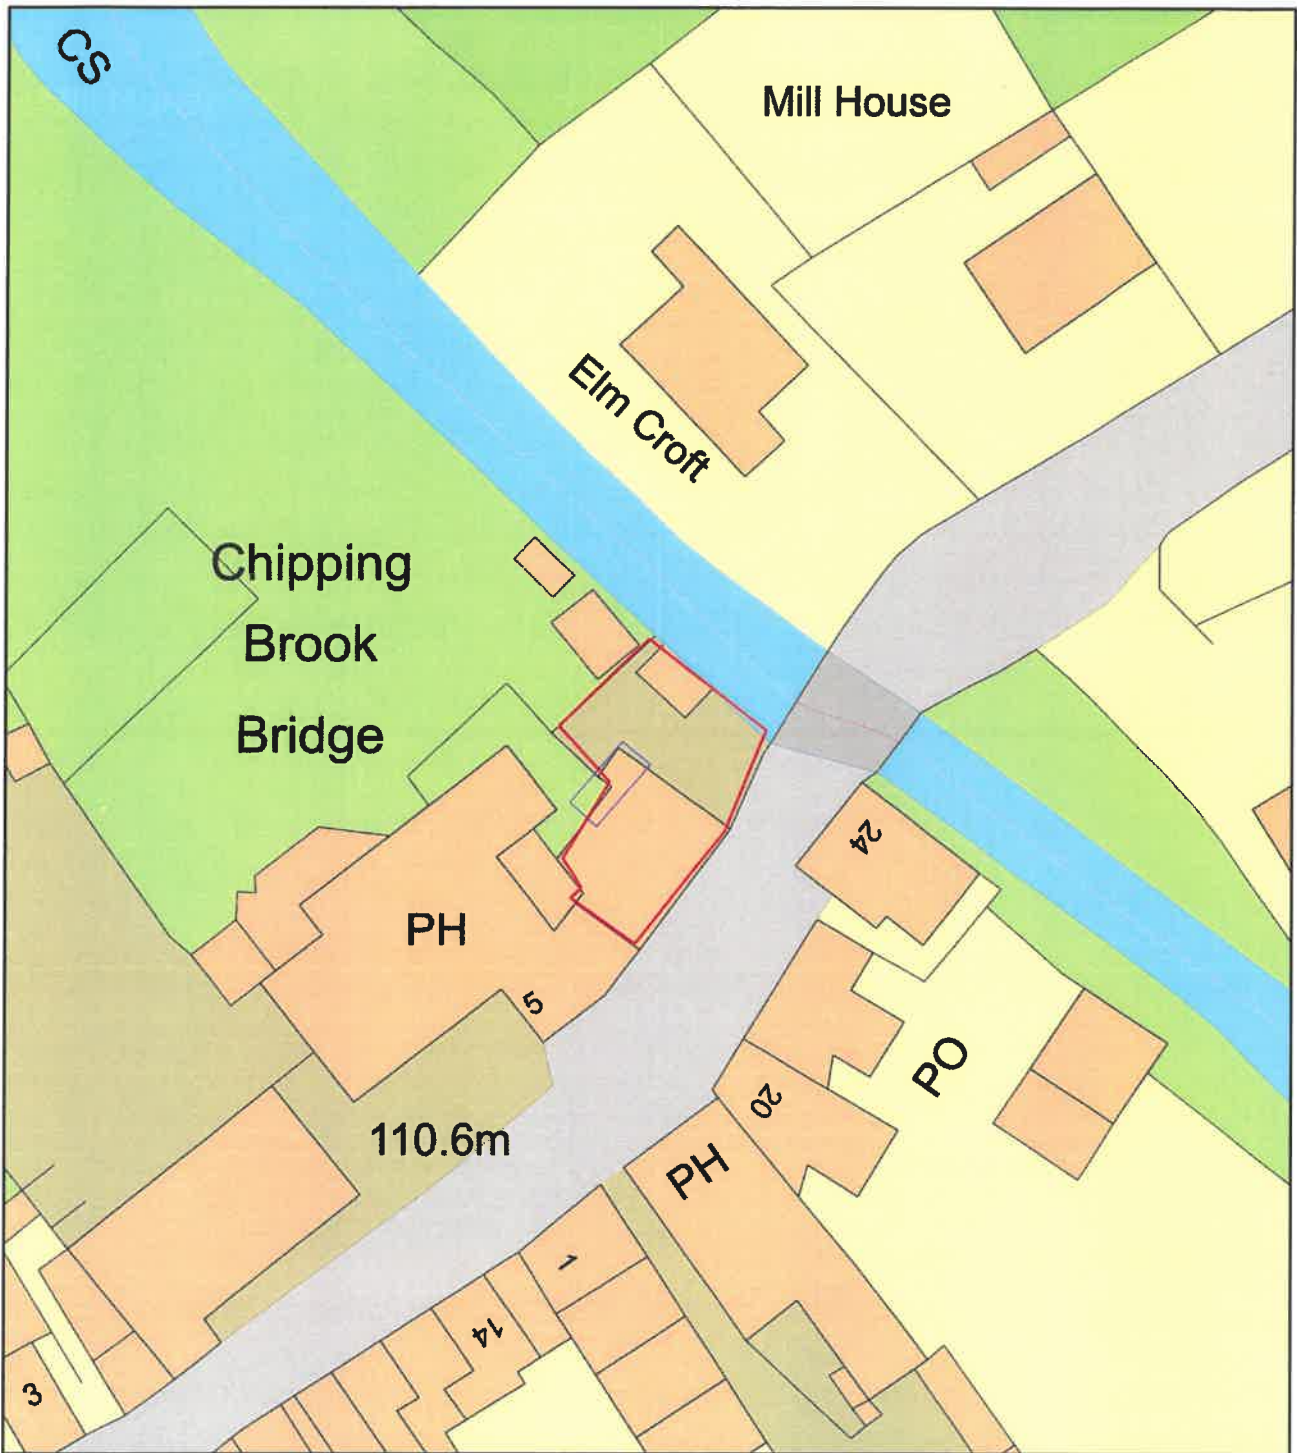

Plan Produced for: Kirsty Gaskin
 Date Produced: 13 Apr 2023
 Plan Reference Number: TQRQM23103092728155
 Scale: 1:500 @ A4