



SITE LOCATION PLAN

THE OLD BARN, MALT KILN BROW, CHIPPING, PR3 2GP

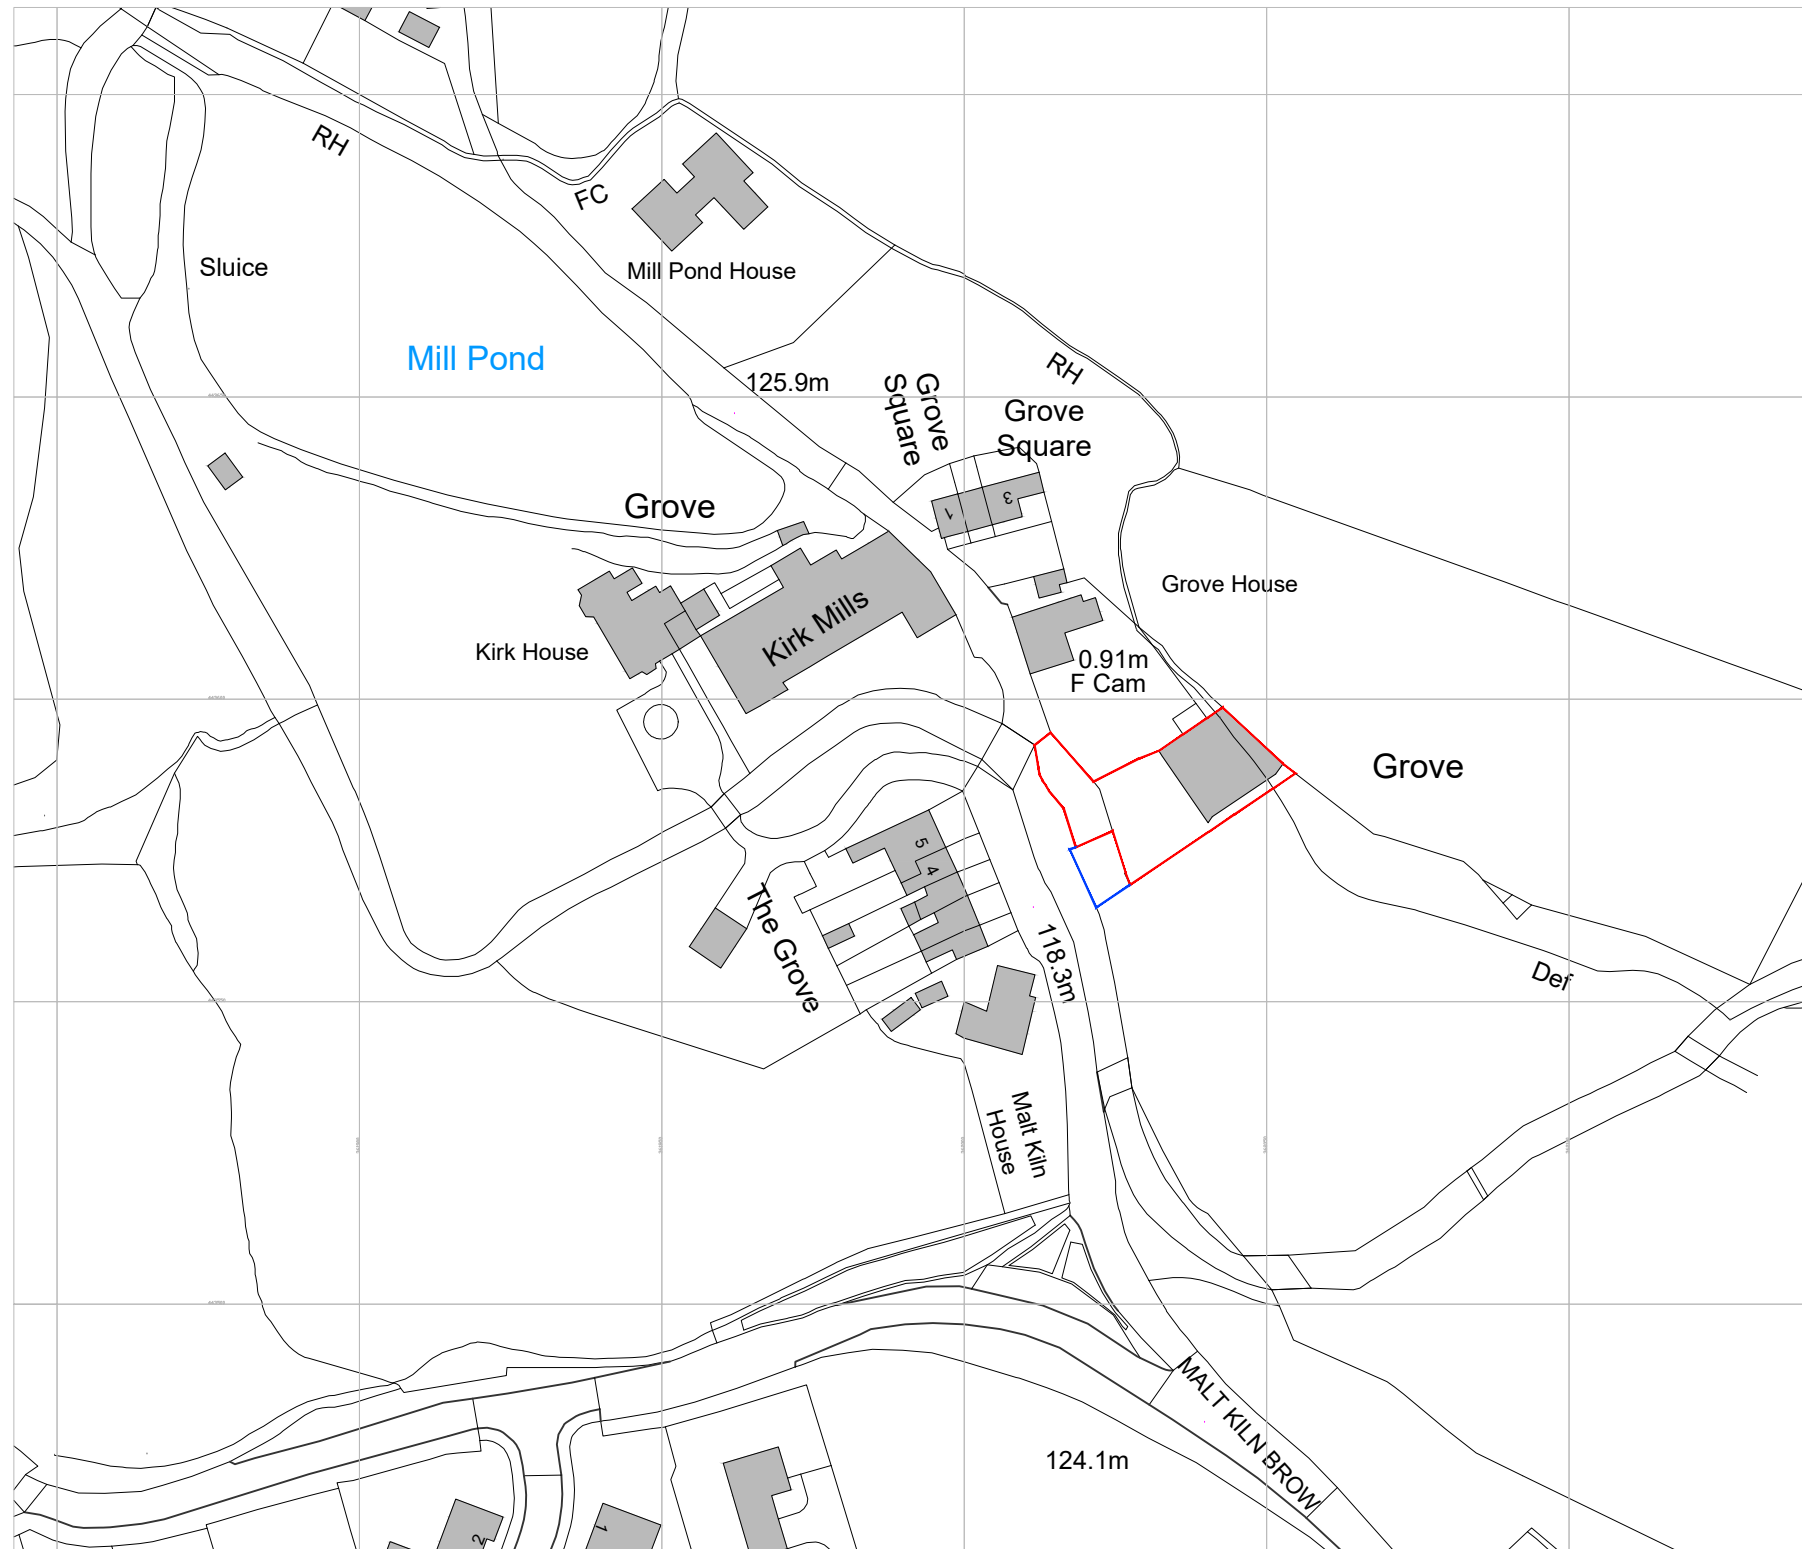

Ordnance Survey, (c) Crown Copyright 2023. All rights reserved. Licence number 100022432

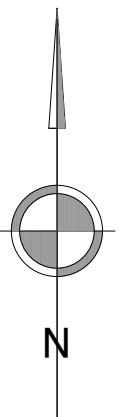

2 CROSTON VILLA
HIGH STREET
GARSTANG
PRESTON
PR3 1EA

T: 01995 604514
E: info@GrahamAnthonyAssociates.com
W: www.GrahamAnthonyAssociates.com

CLIENT	DWG STATUS	
MR & MRS PLATT	SKETCH SCHEME	
DRAWING TITLE / PROJECT		
THE OLD BARN, MALT KILN BROW, CHIPPING SITE LOCATION PLAN		
DRAWING No.	SCALE(S)	DATE
GA3543 SLP01A	1:1250 AT A3	28.02.23
ALL DIMENSIONS TO BE CHECKED ON SITE AND ANY DISCREPANCIES TO BE REPORTED TO GRAHAM ANTHONY ASSOCIATES PRIOR TO PROCEEDING WITH ANY WORKS. DO NOT SCALE OFF DRAWING AND REFER TO WRITTEN DIMENSIONS. THIS DRAWING IS SUBJECT TO COPYRIGHT ©		

