


# SITE LAYOUT PLAN AS PROPOSED

THE OLD BARN, MALT KILN BROW, CHIPPING, PR3 2GP

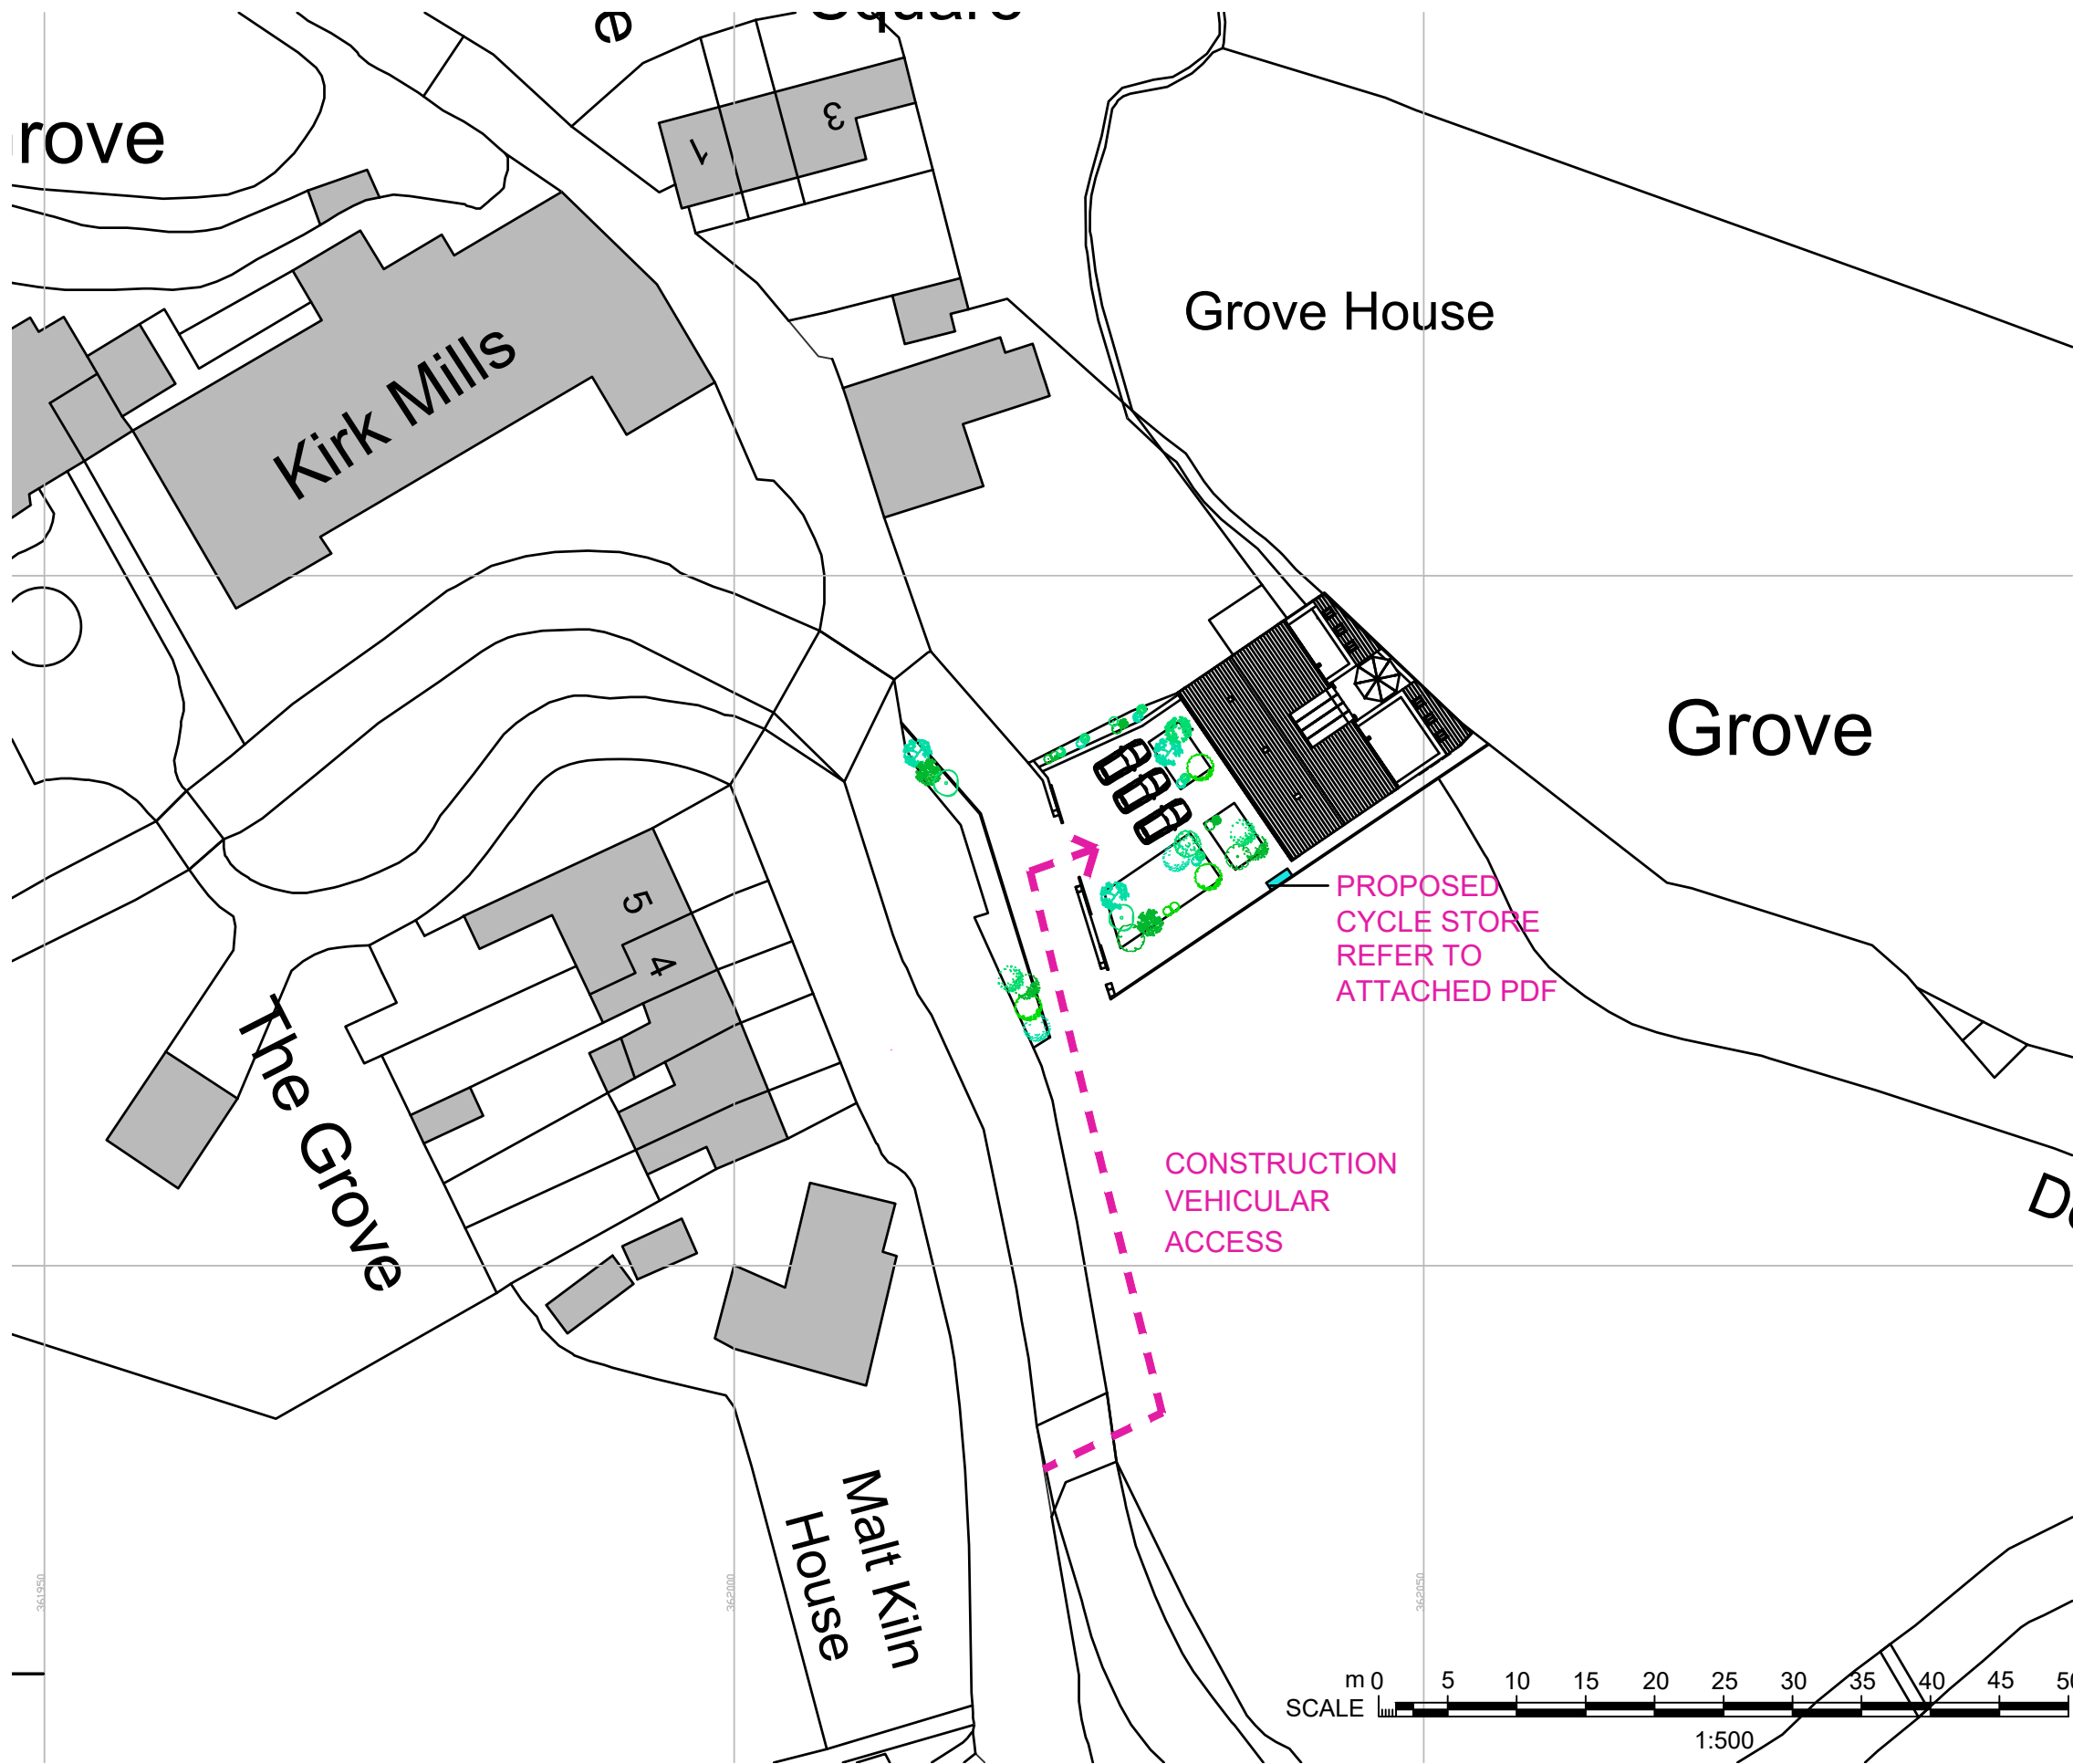

|  |                |                 |               |
|--|----------------|-----------------|---------------|
| T: 01995 604514  |                | 2 CROSTON VILLA |               |
| E: info@GrahamAnthonyAssociates.com  |                | HIGH STREET     |               |
| W: www.GrahamAnthonyAssociates.com   |                | GARSTANG        |               |
|  |                | PRESTON         |               |
|  |                | PR3 1EA         |               |
| CLIENT   | MR & MRS PLATT | DWG STATUS      | SKETCH SCHEME |
| DRAWING TITLE / PROJECT  |                |                 |               |
| <b>THE OLD BARN, MALT KILN BROW, CHIPPING</b>  |                |                 |               |
| SITE LAYOUT PLAN AS PROPOSED   |                |                 |               |
| DRAWING No.  | GA3543 SLP02-A | SCALE(S)        | 1:200 AT A3   |
|  |                |                 | DATE          |
|  |                |                 | 28.02.23      |
| <small>ALL DIMENSIONS TO BE CHECKED ON SITE AND ANY DISCREPANCIES TO BE REPORTED TO GRAHAM ANTHONY ASSOCIATES PRIOR TO PROCEEDING WITH ANY WORKS. DO NOT SCALE OFF DRAWING AND REFER TO WRITTEN DIMENSIONS. THIS DRAWING IS SUBJECT TO COPYRIGHT ©</small> |                |                 |               |