
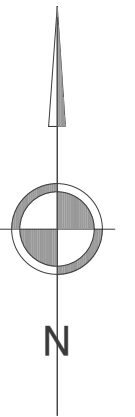


# SITE LAYOUT PLAN AS PROPOSED

THE OLD BARN, MALT KILN BROW, CHIPPING, PR3 2GP

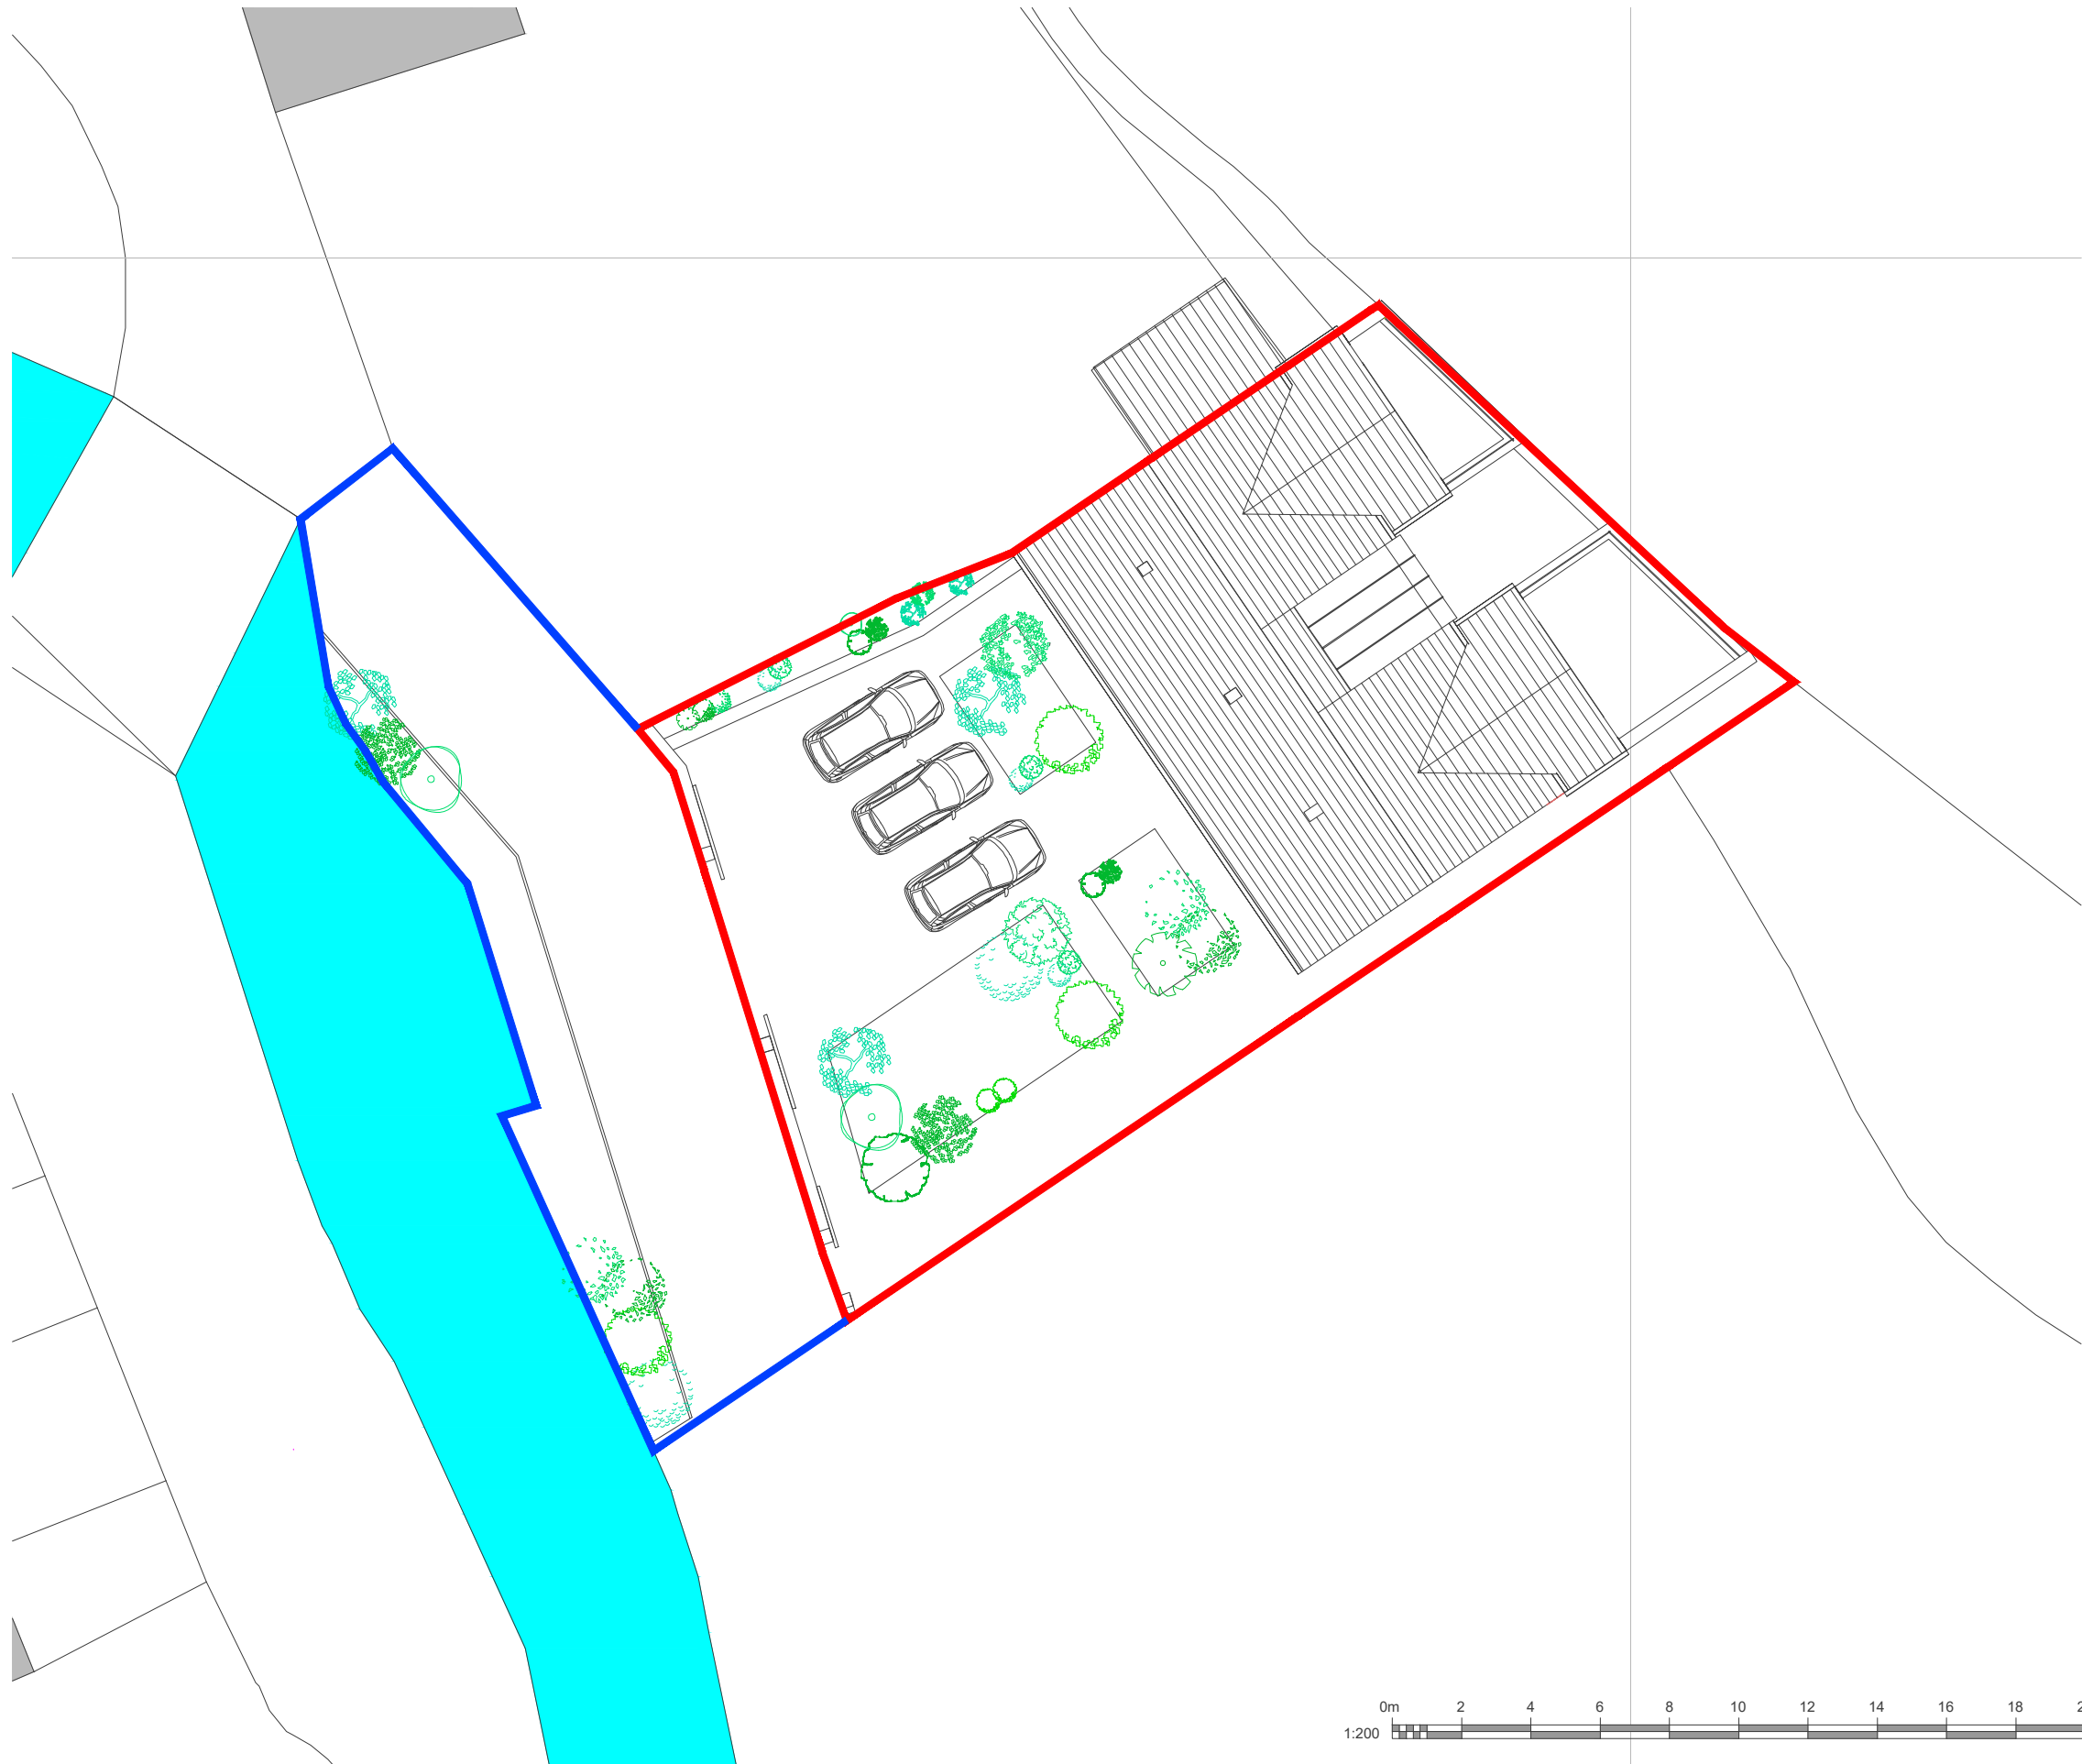

2 CROSTON VILLA  
HIGH STREET  
GARSTANG  
PRESTON  
PR3 1EA

T: 01995 604514  
E: info@GrahamAnthonyAssociates.com  
W: www.GrahamAnthonyAssociates.com

CLIENT: MR & MRS PLATT  
DWG STATUS: SKETCH SCHEME

DRAWING TITLE / PROJECT:  
**THE OLD BARN, MALT KILN BROW, CHIPPING  
SITE LAYOUT PLAN AS PROPOSED**

DRAWING No. GA3543 SLP02	SCALE(S) 1:200 AT A3	DATE 28.02.23
--------------------------	----------------------	---------------

ALL DIMENSIONS TO BE CHECKED ON SITE AND ANY DISCREPANCIES TO BE REPORTED TO GRAHAM ANTHONY ASSOCIATES PRIOR TO PROCEEDING WITH ANY WORKS. DO NOT SCALE OFF DRAWING AND REFER TO WRITTEN DIMENSIONS.  
THIS DRAWING IS SUBJECT TO COPYRIGHT ©