




a - a

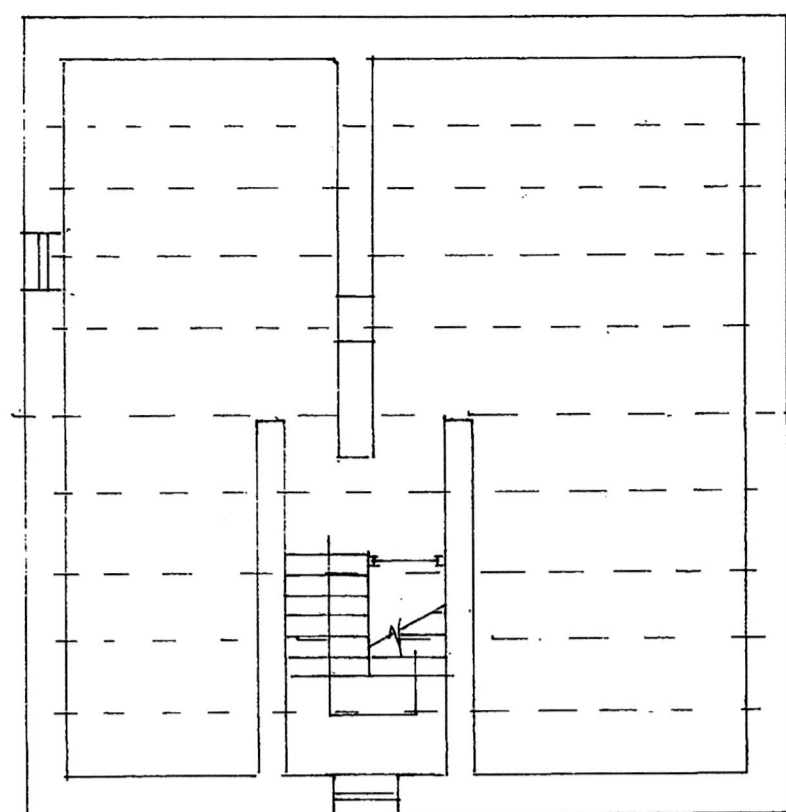


Second Floor

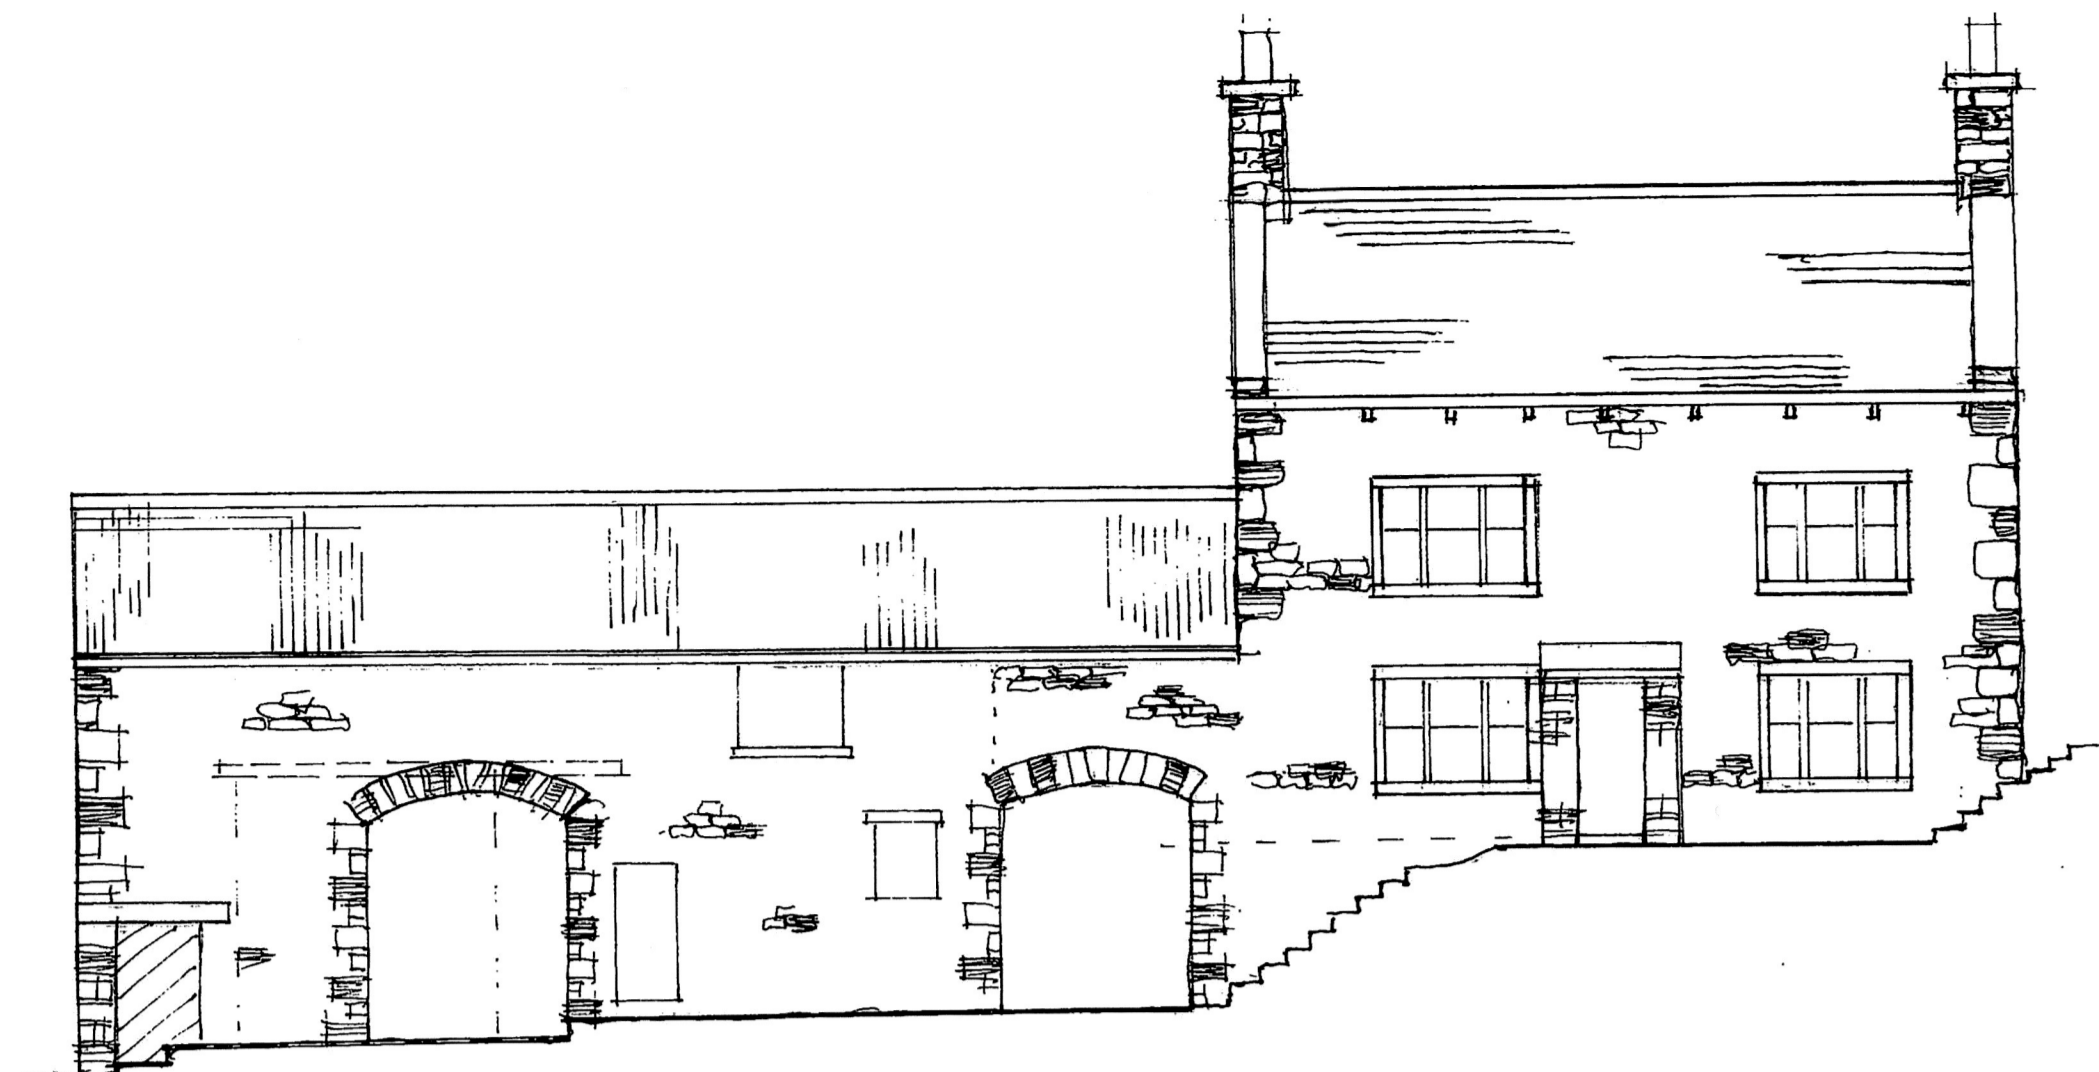


south

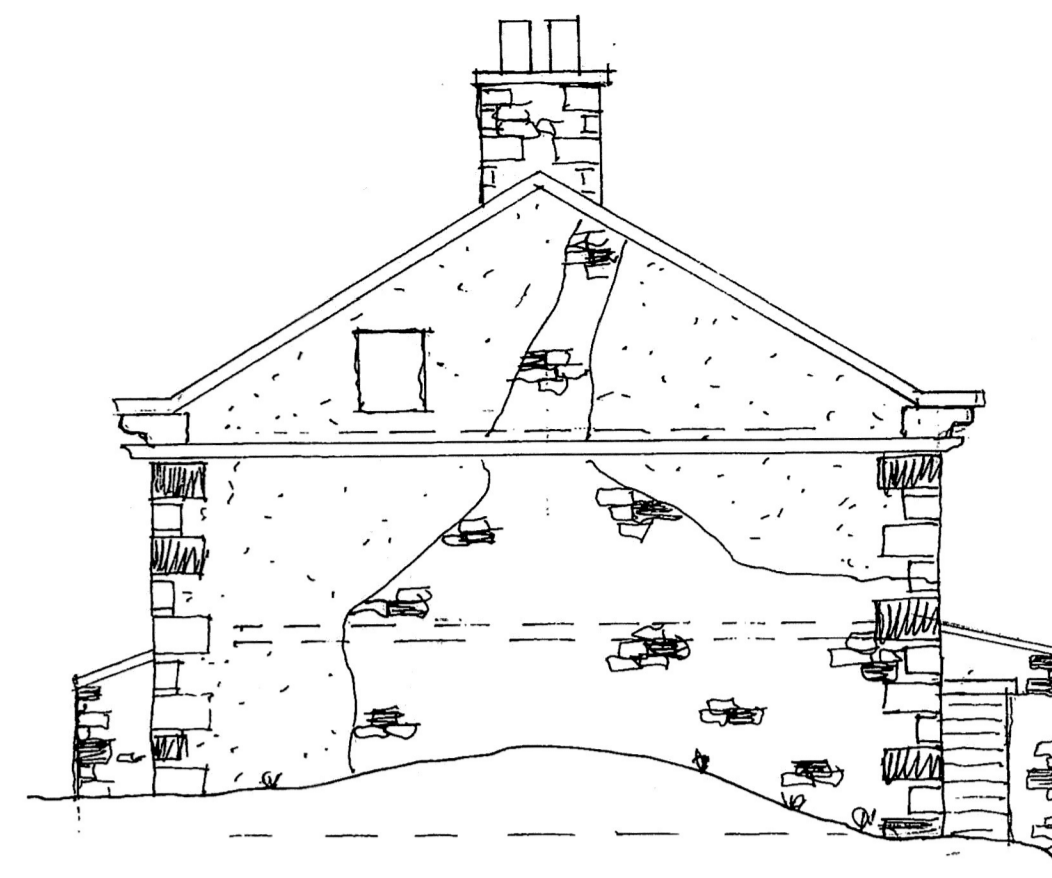


east

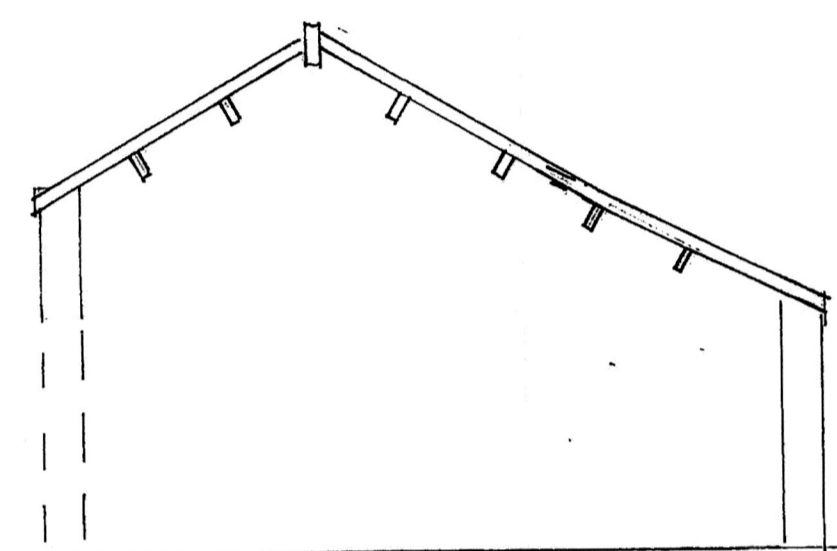


b - b

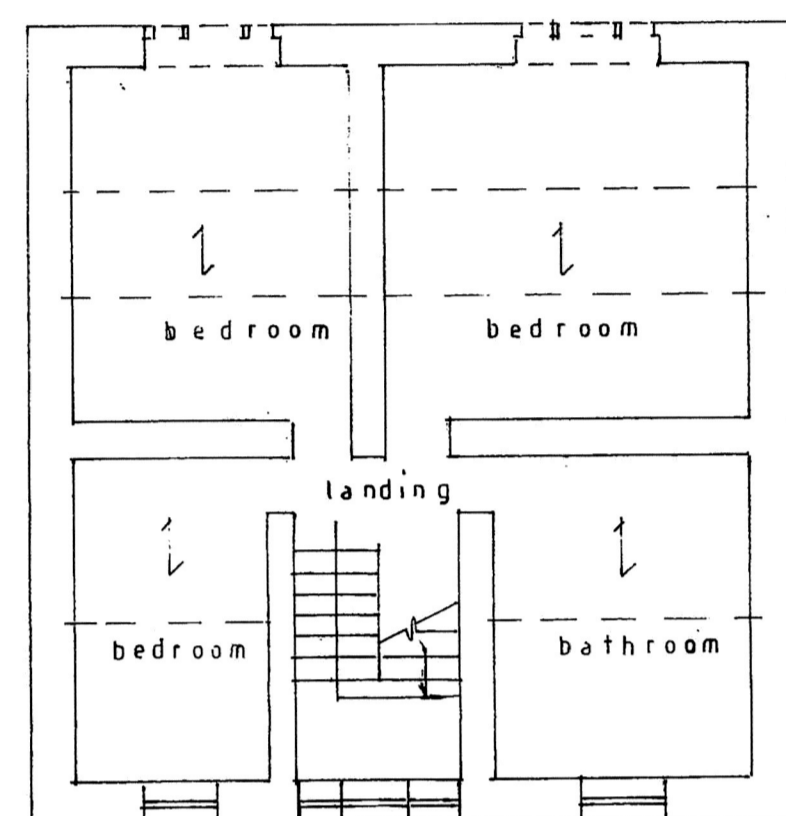

First Floor

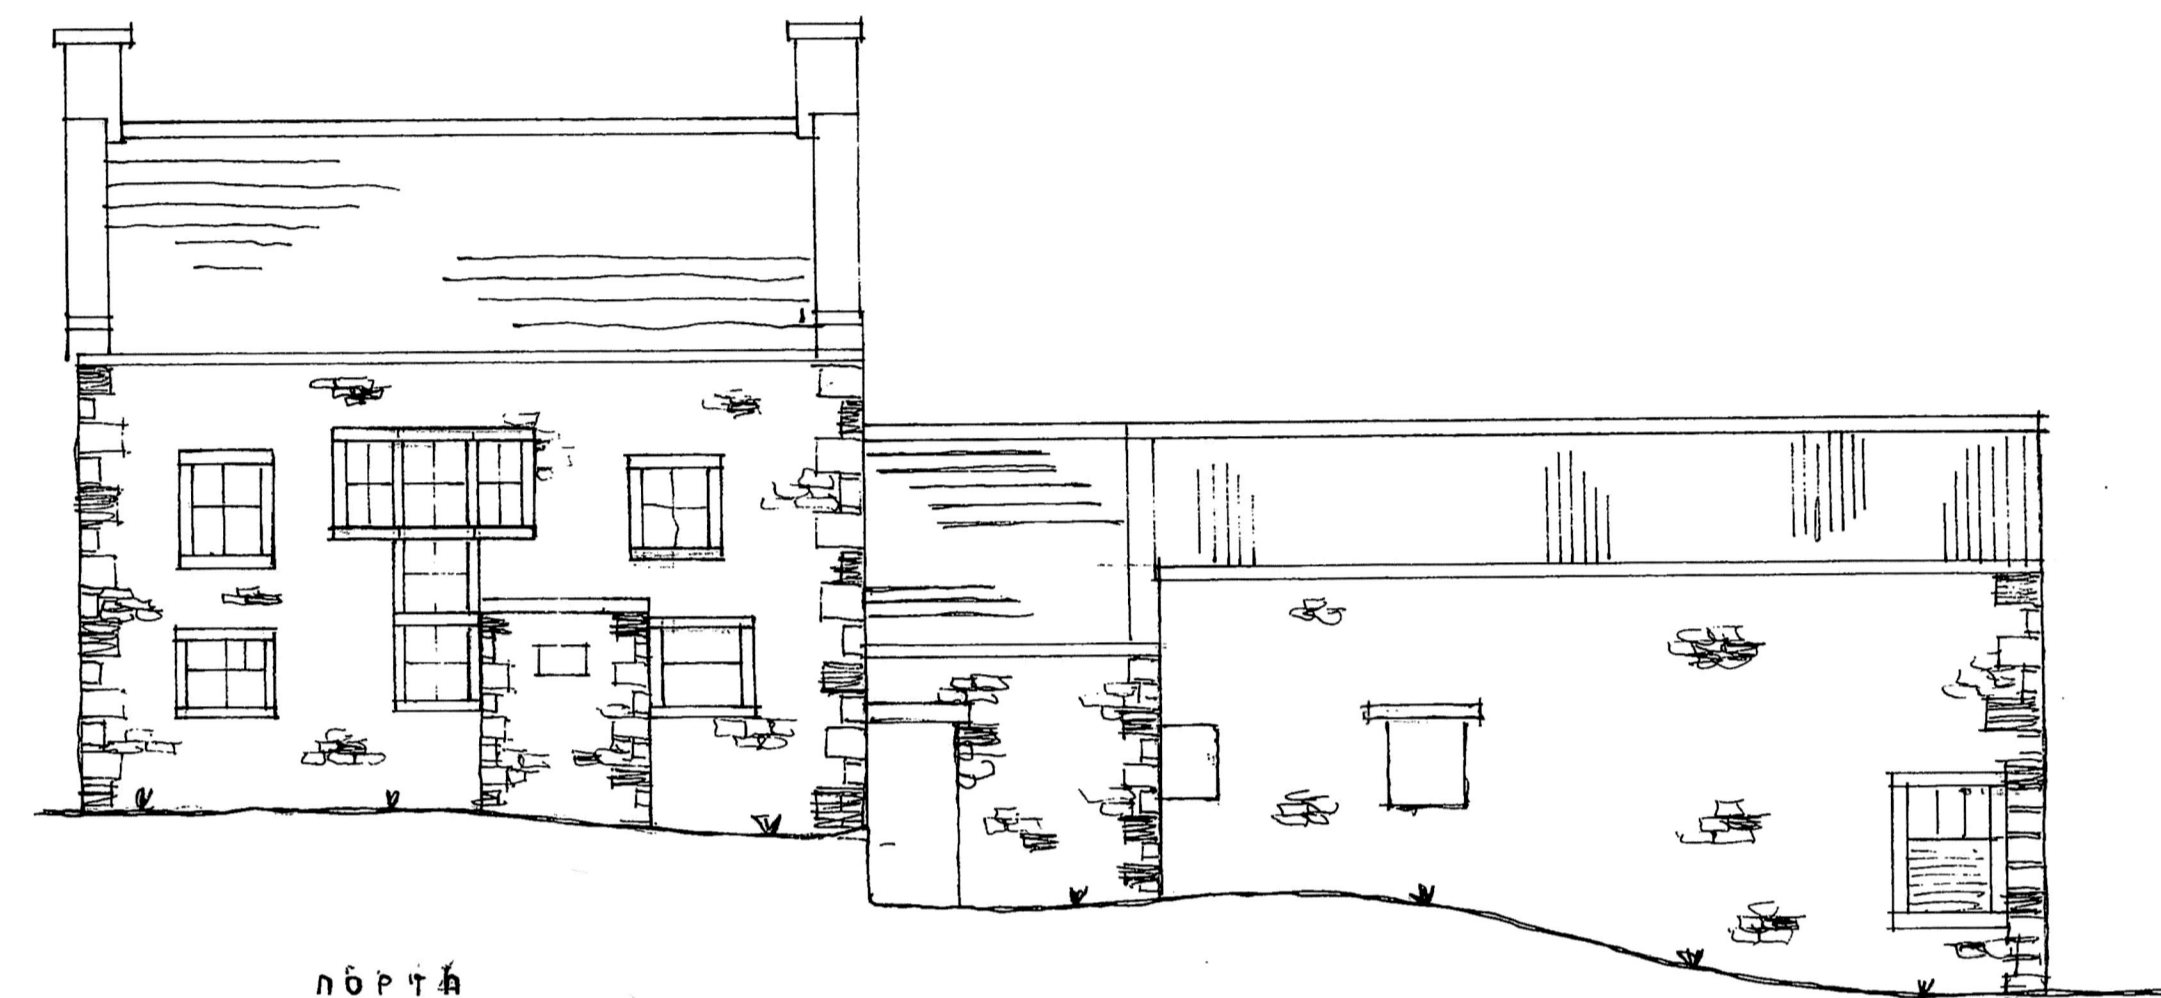


north

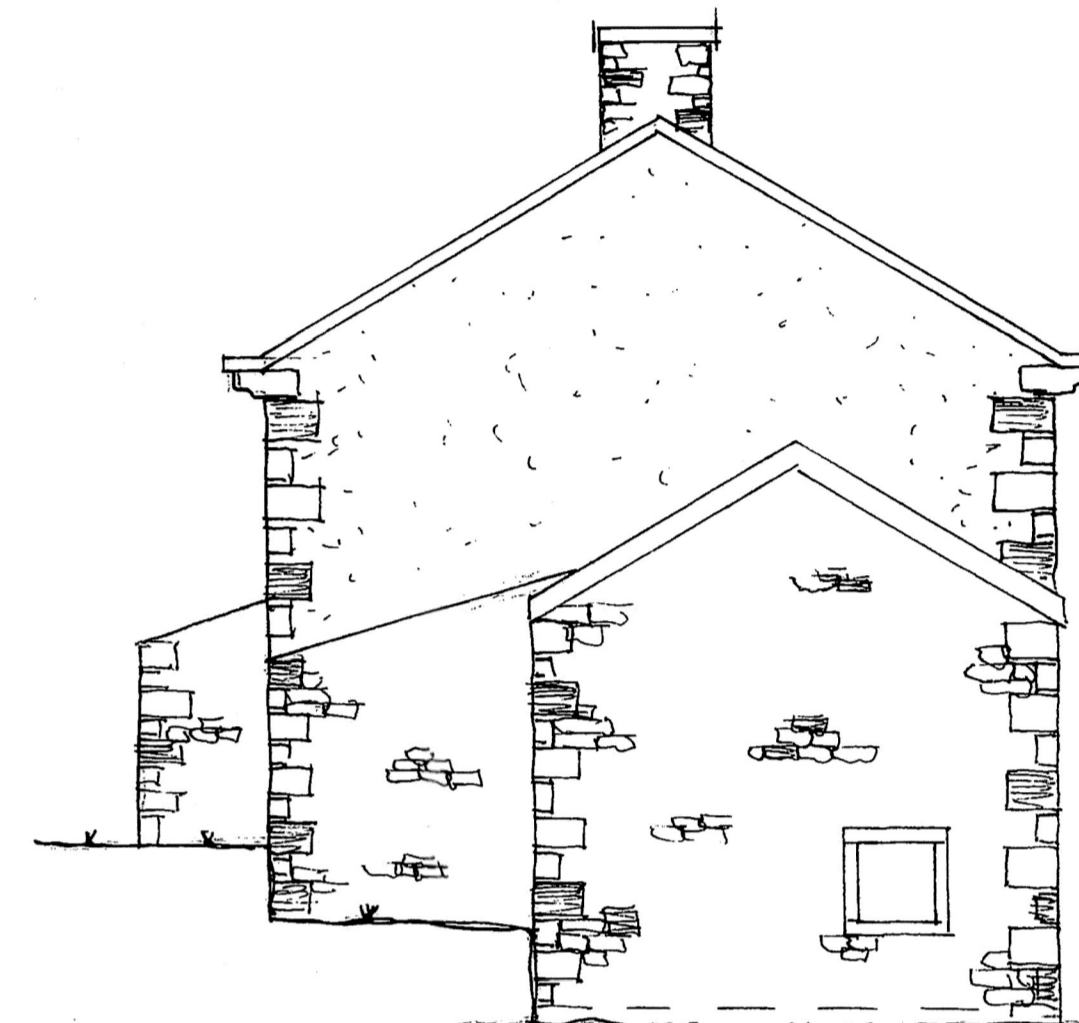


west


312023/0287+288
19/5/2023

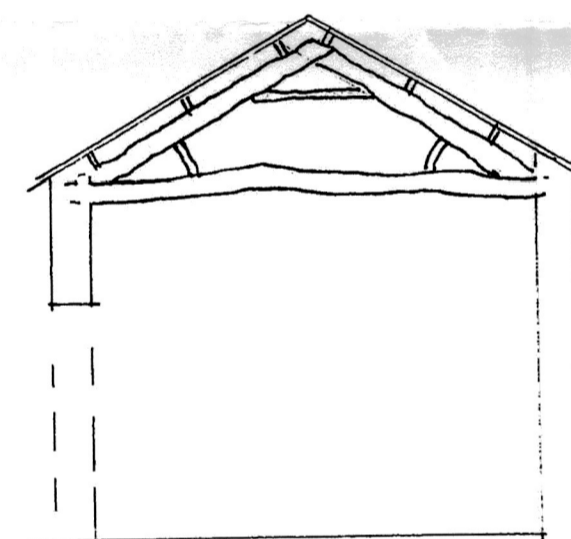

c - c

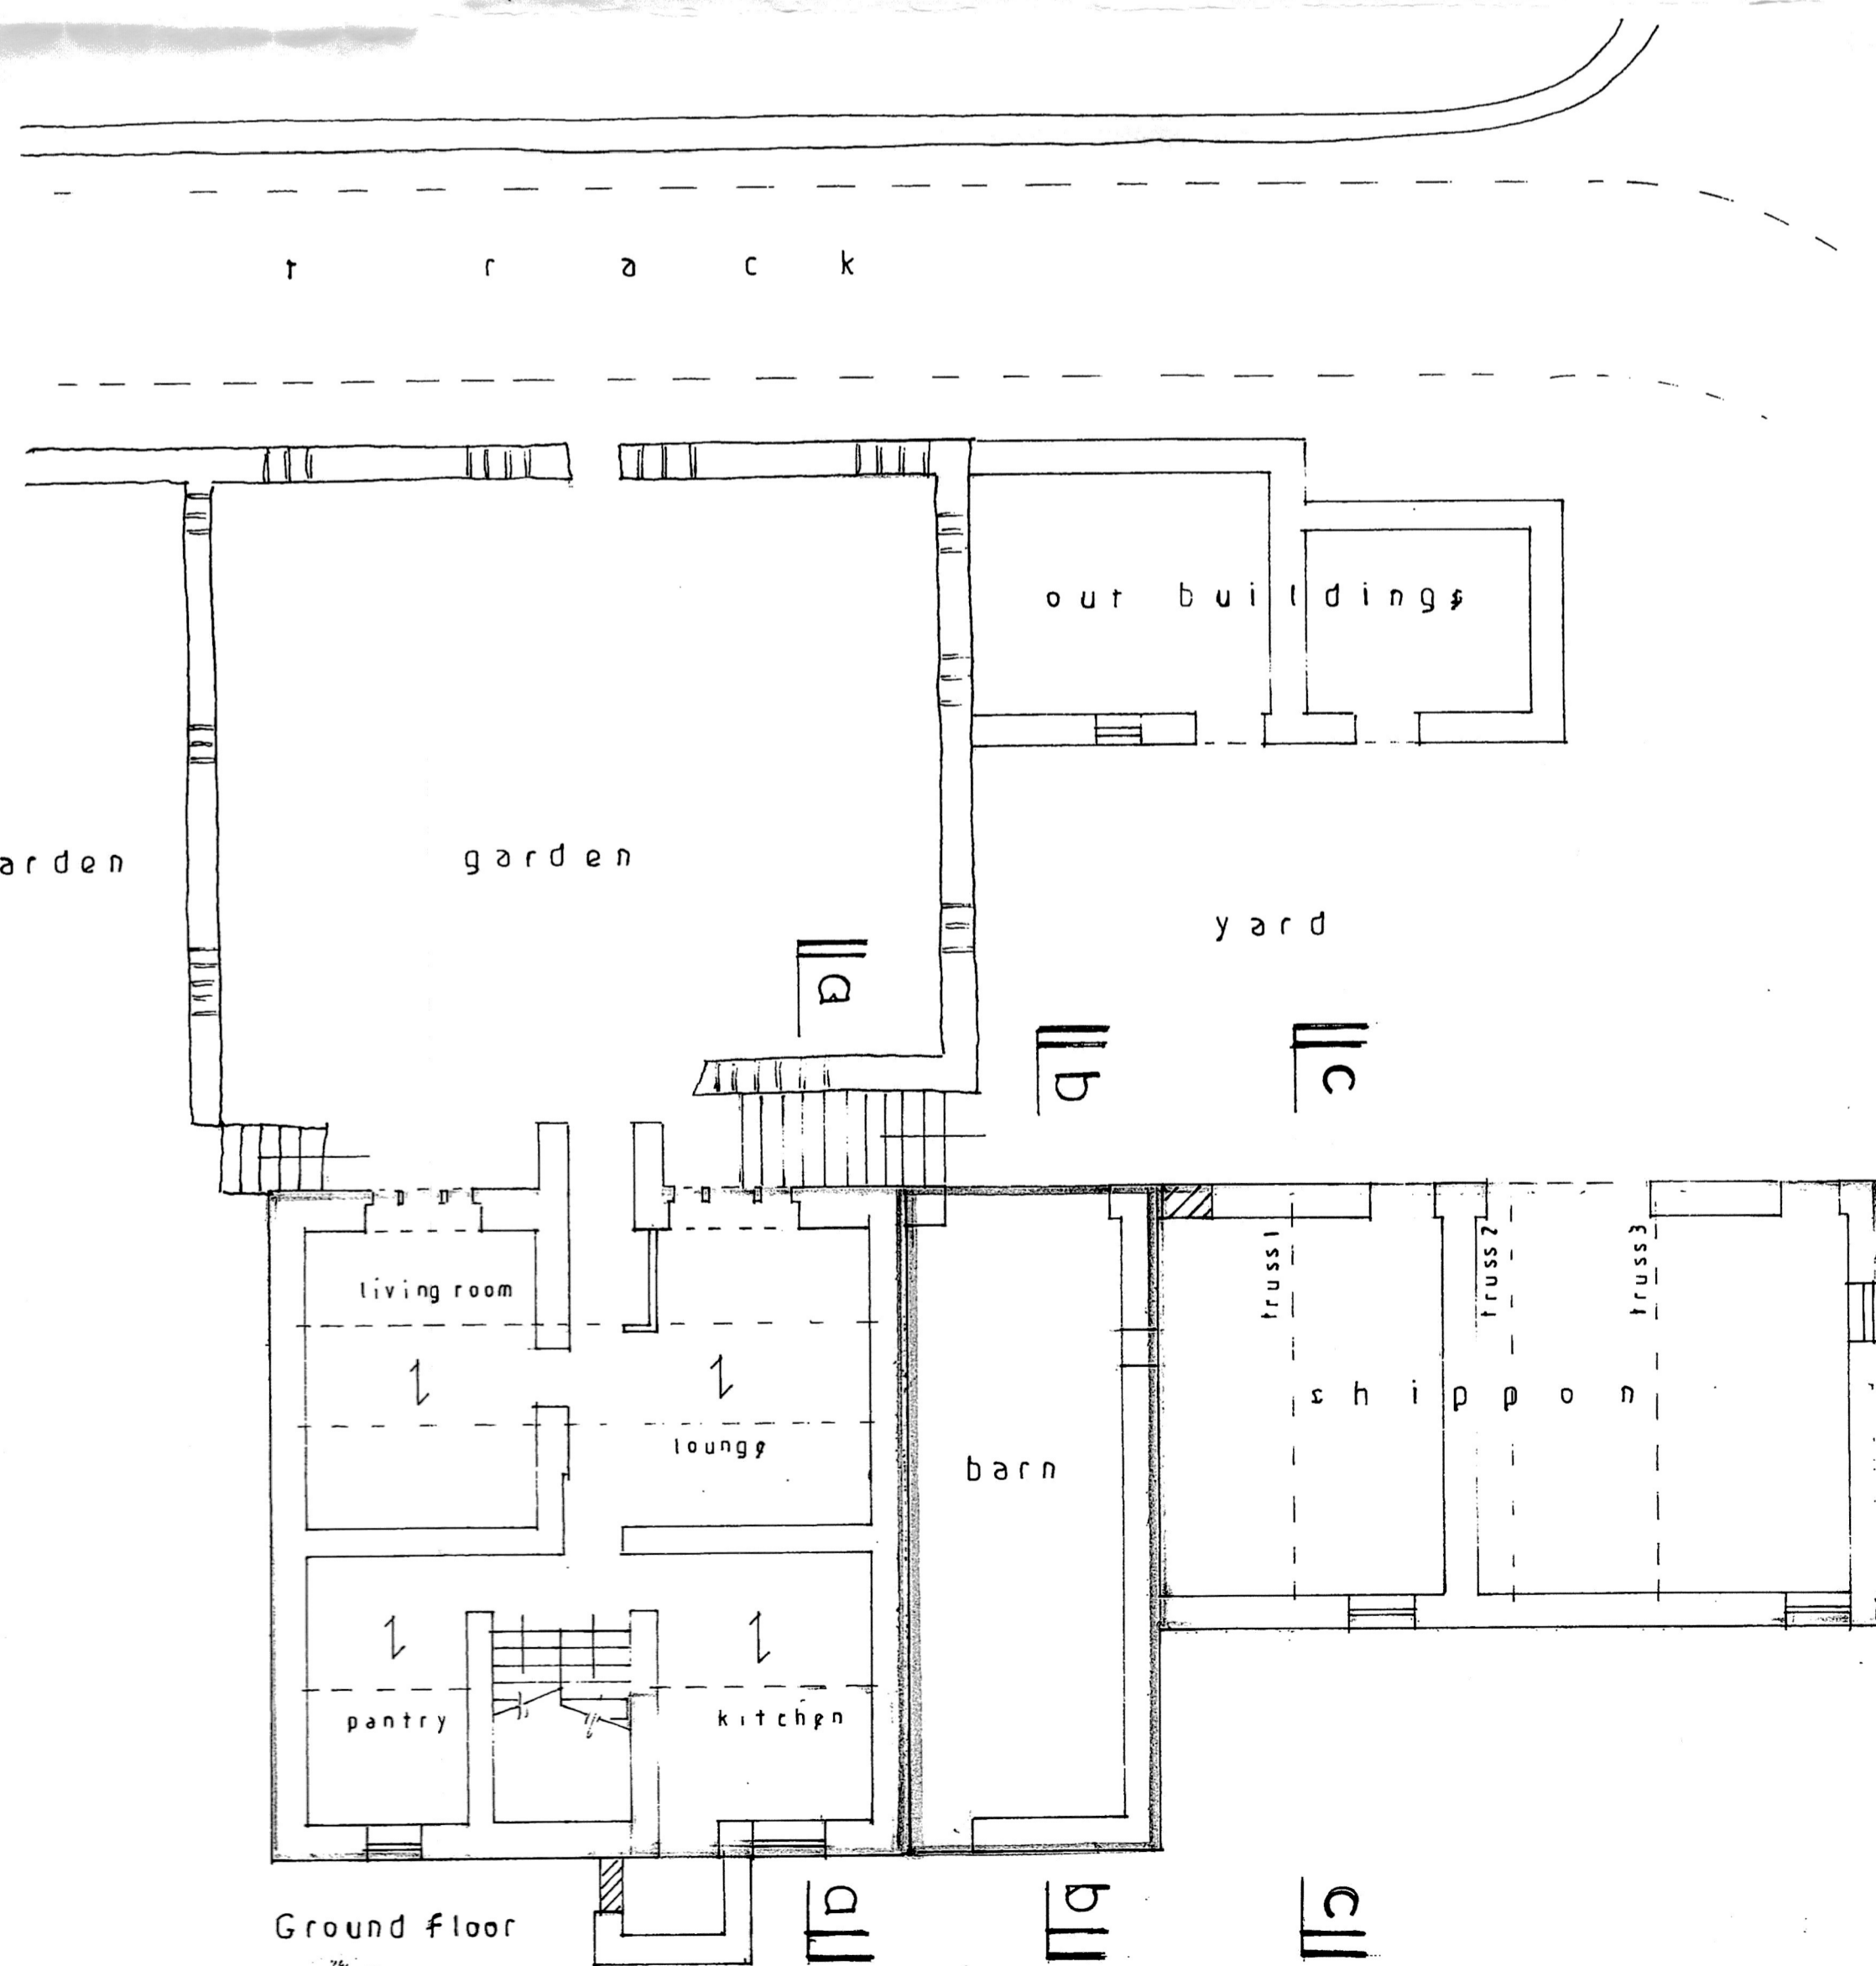


Ground floor

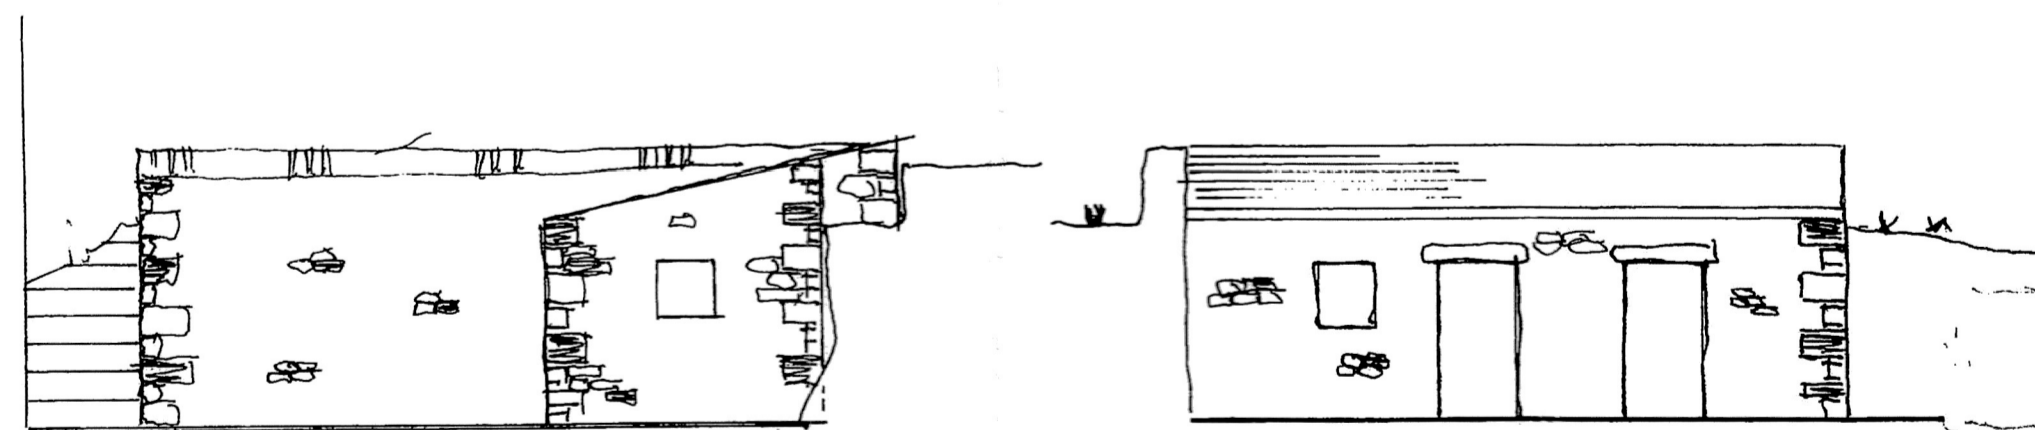

west

north

Out Buildings

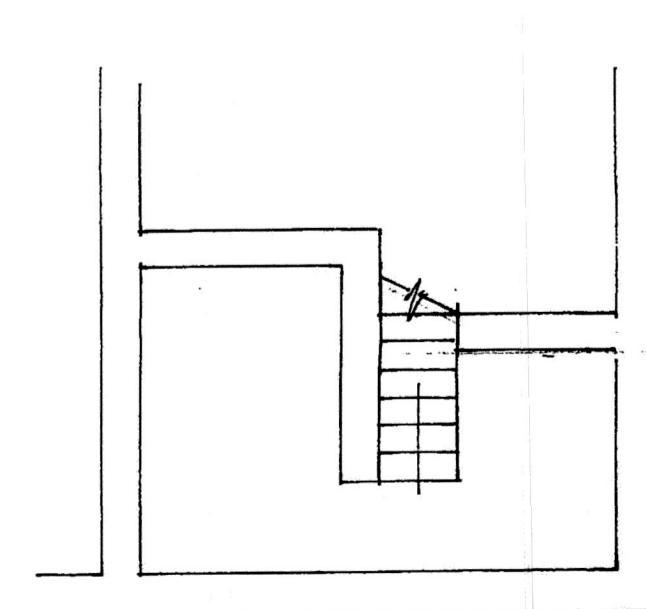

Basement

S.J. Bialecki
Drawing no 7 008 a
Scale 1:100
Proposed Farm House Renovations At Bridge End Farm Slaidburn