


e a s t

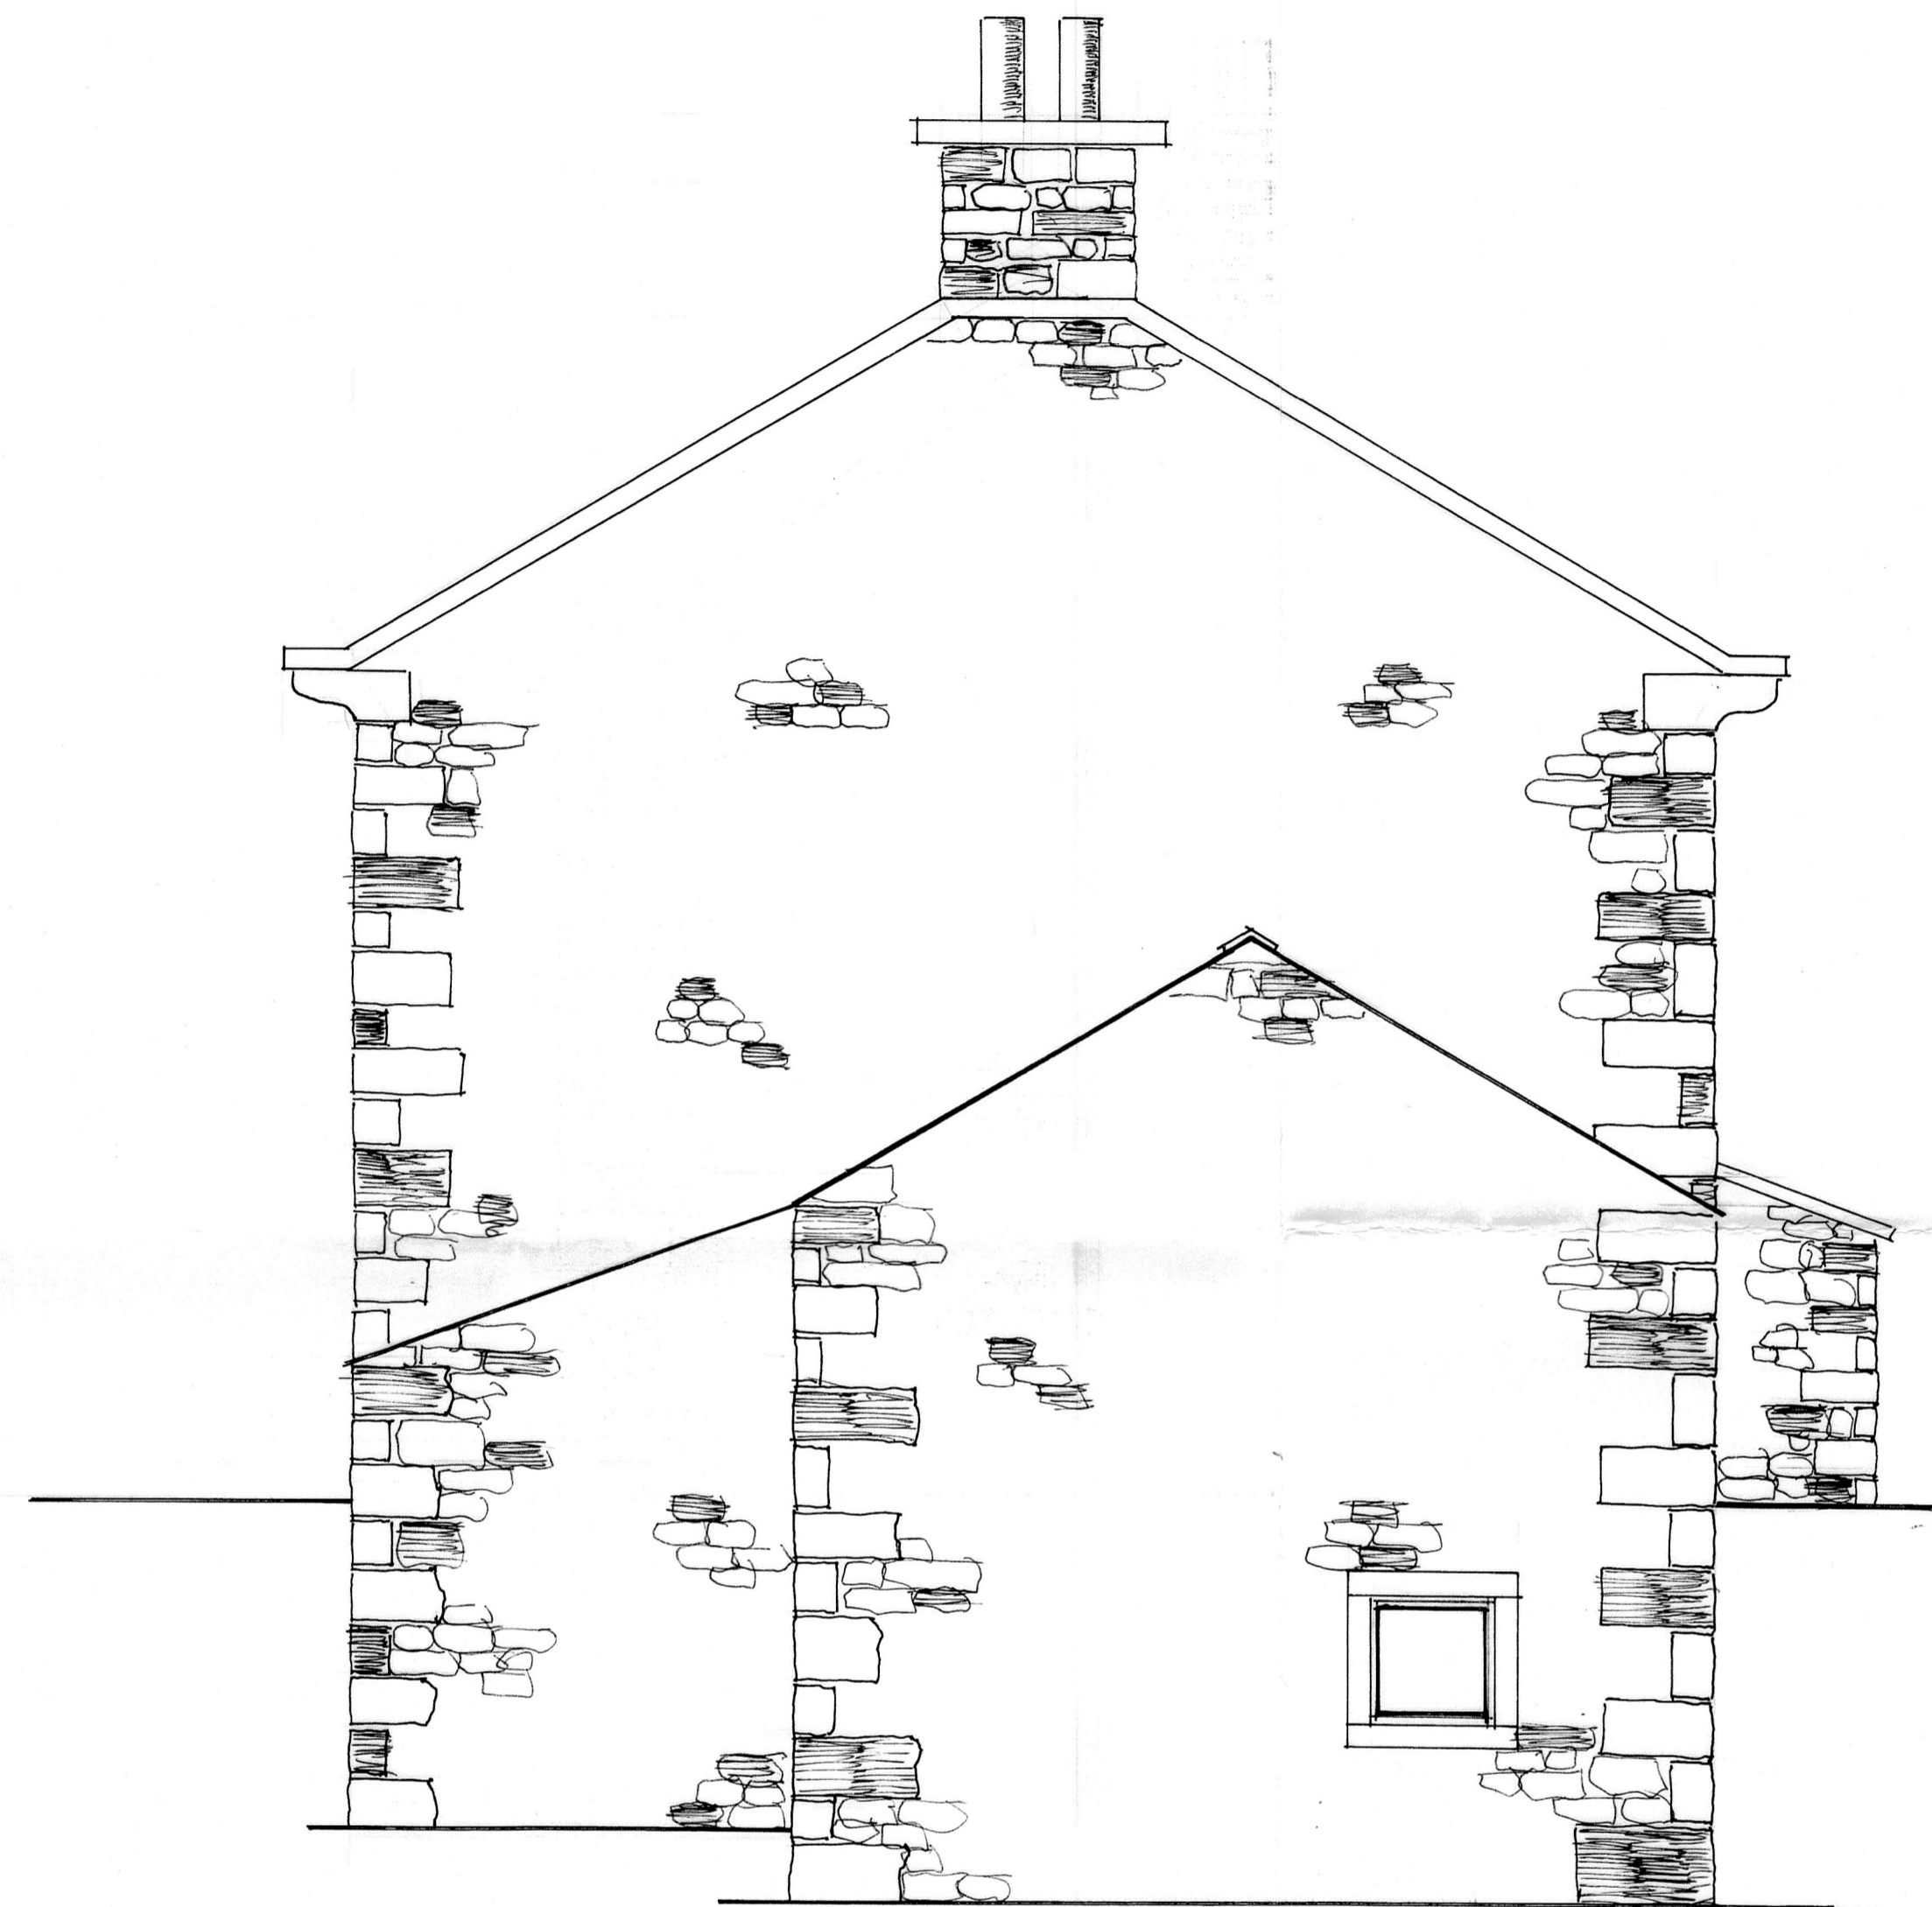

w e s t

320230288P

S.J. Bialecki
Drawing no 7010
Scale 1:50
Proposed Farm House Renovations At Bridge End Farm Staidburn

17/4/2023