




first floor

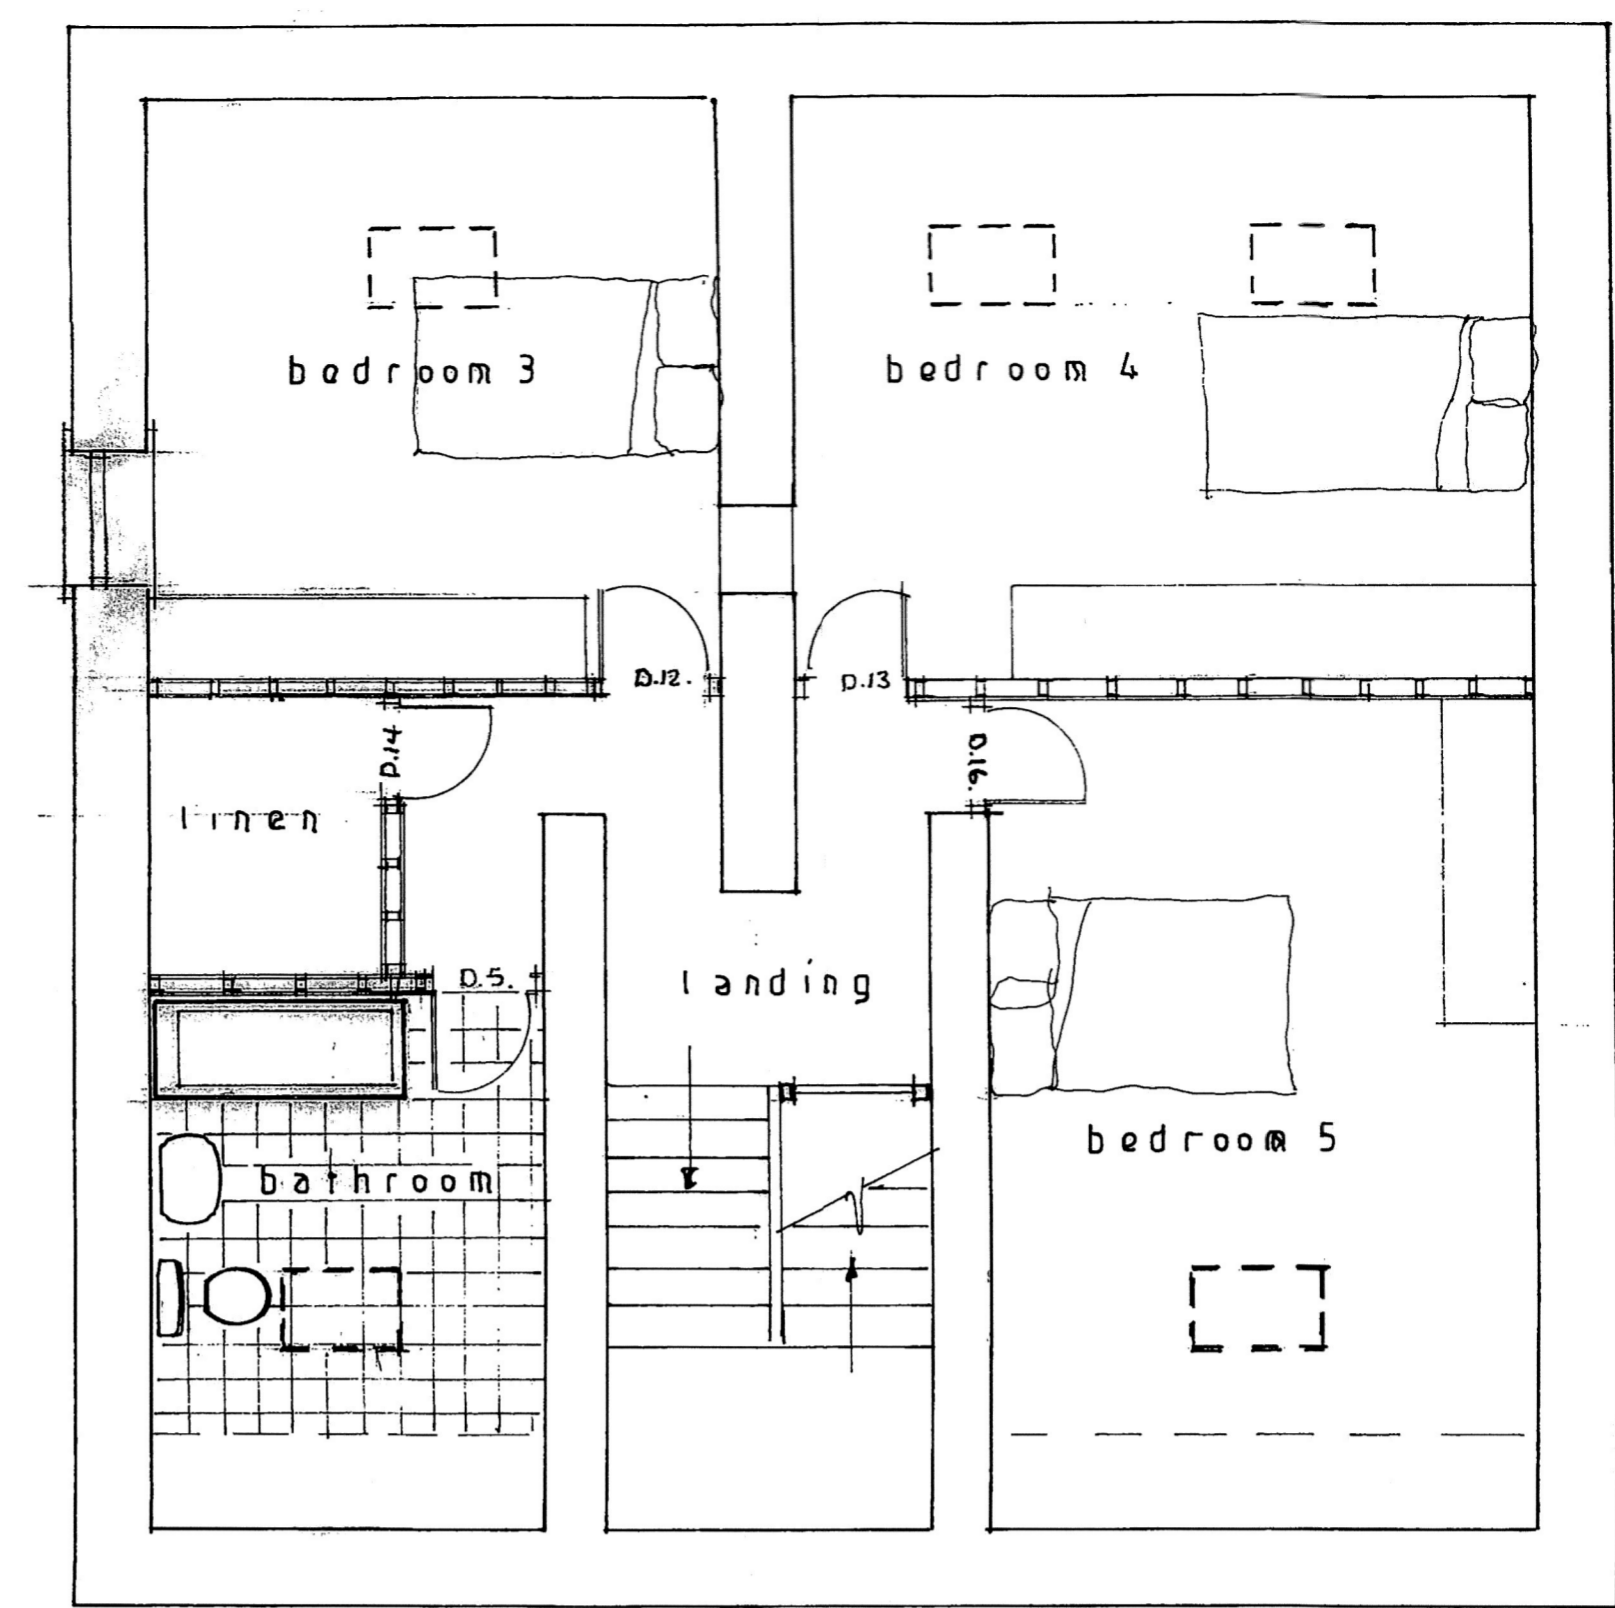

second floor

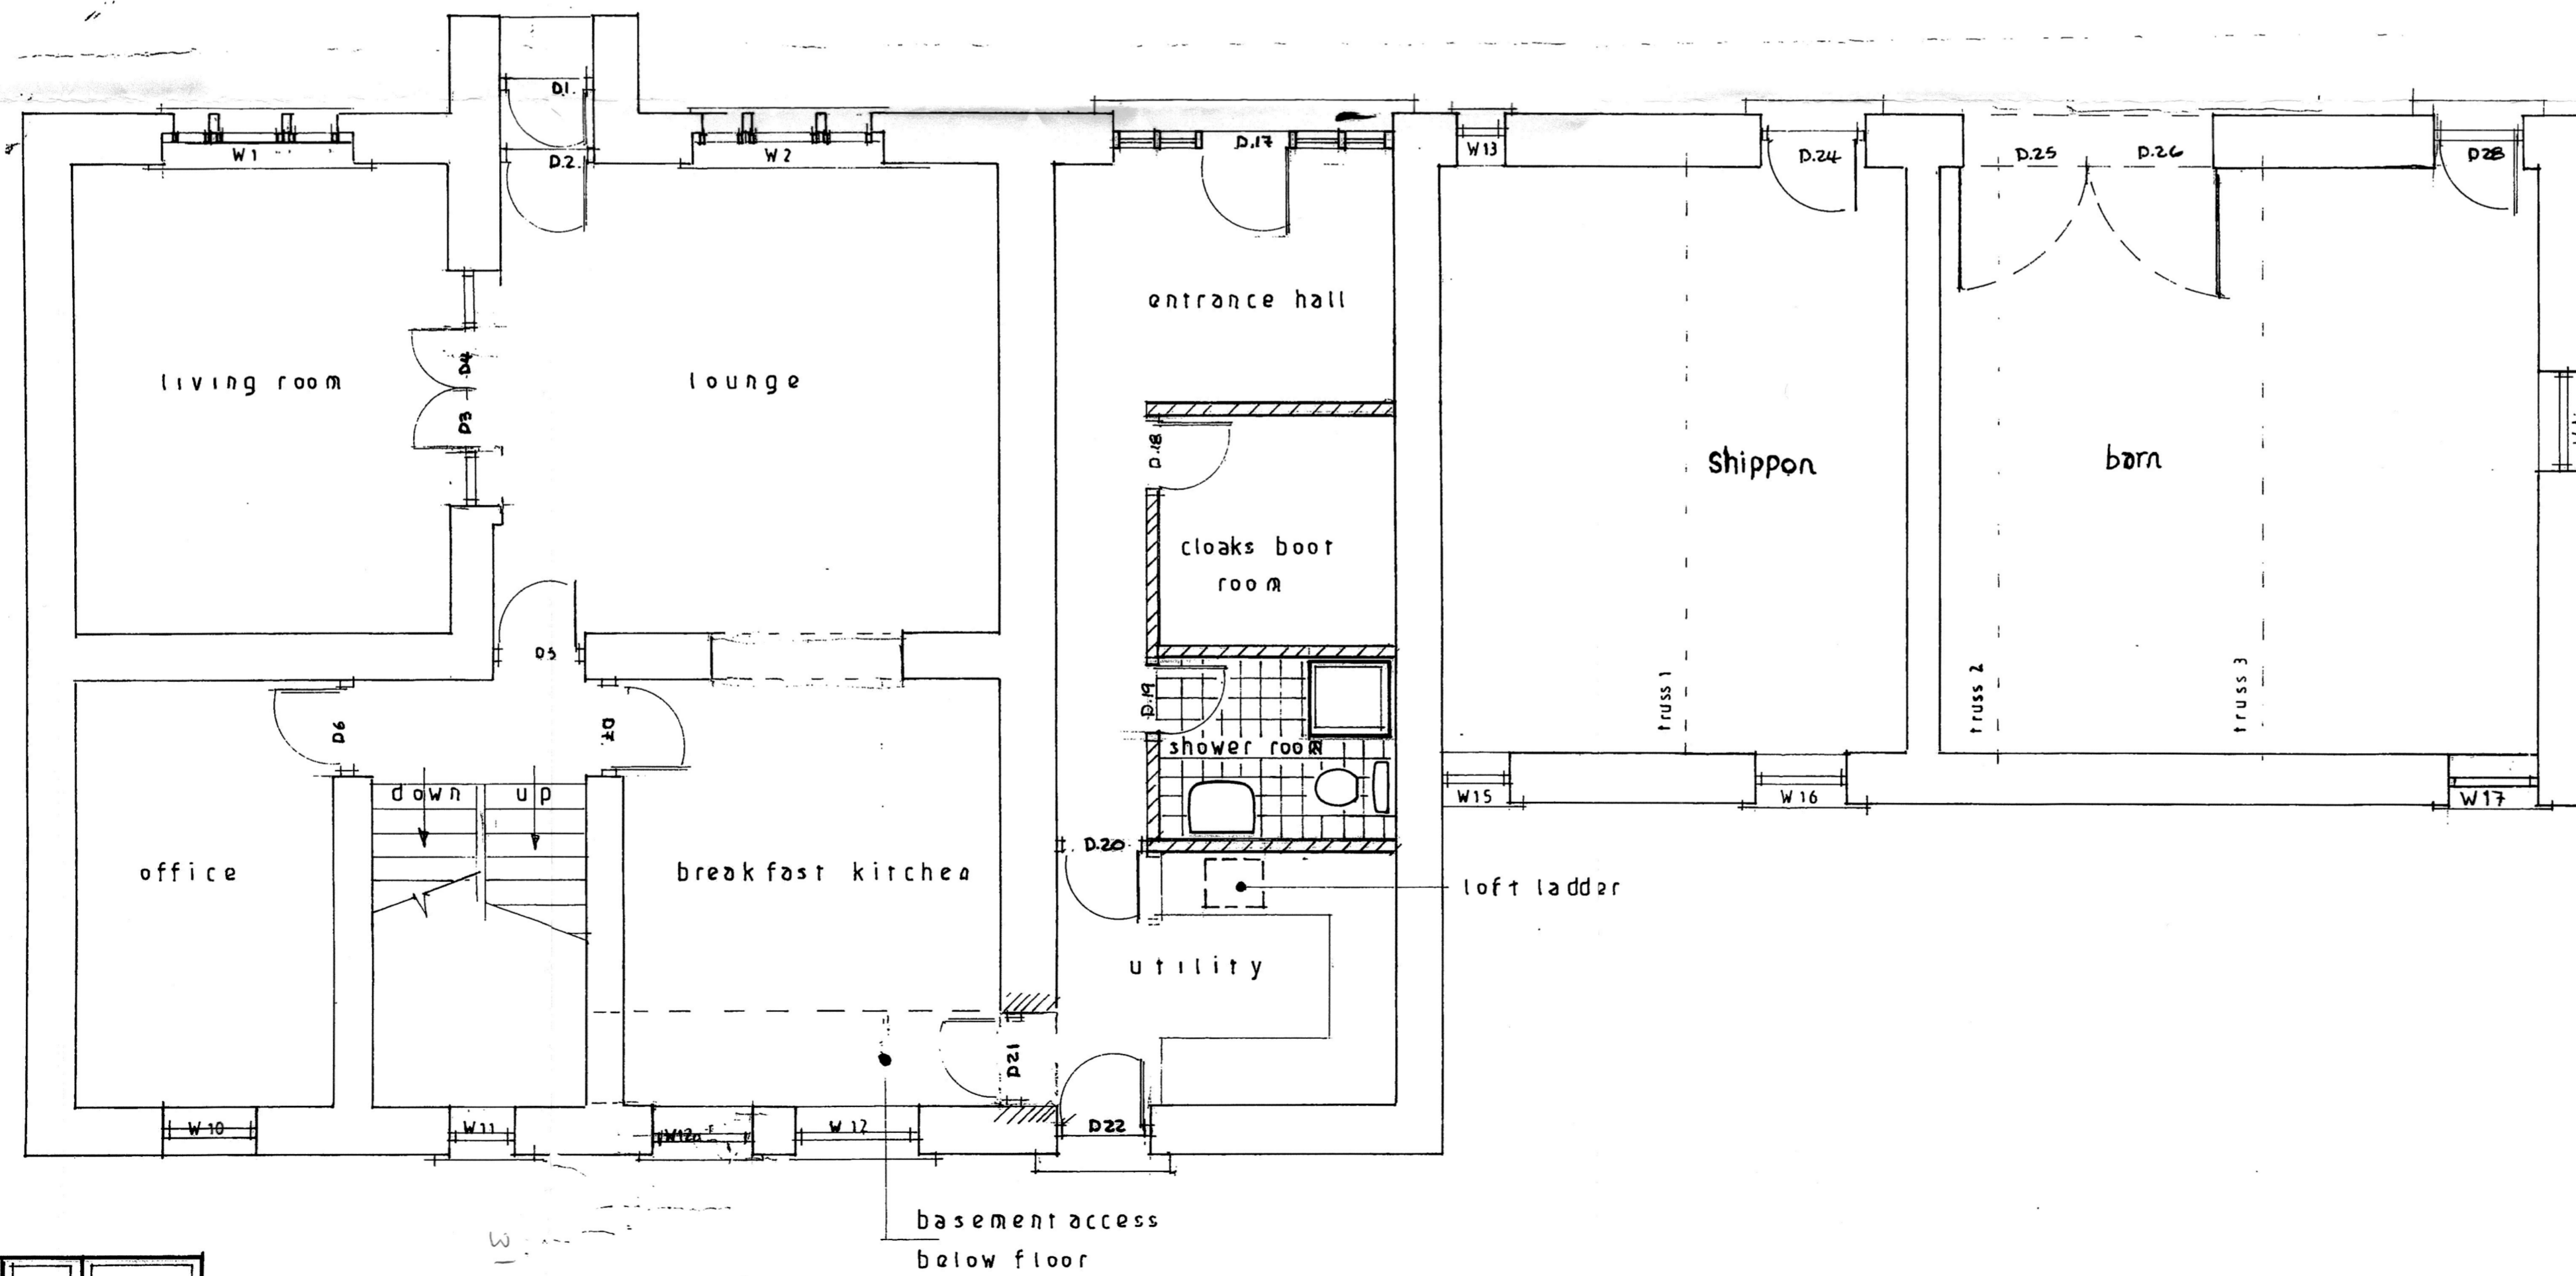

ground floor

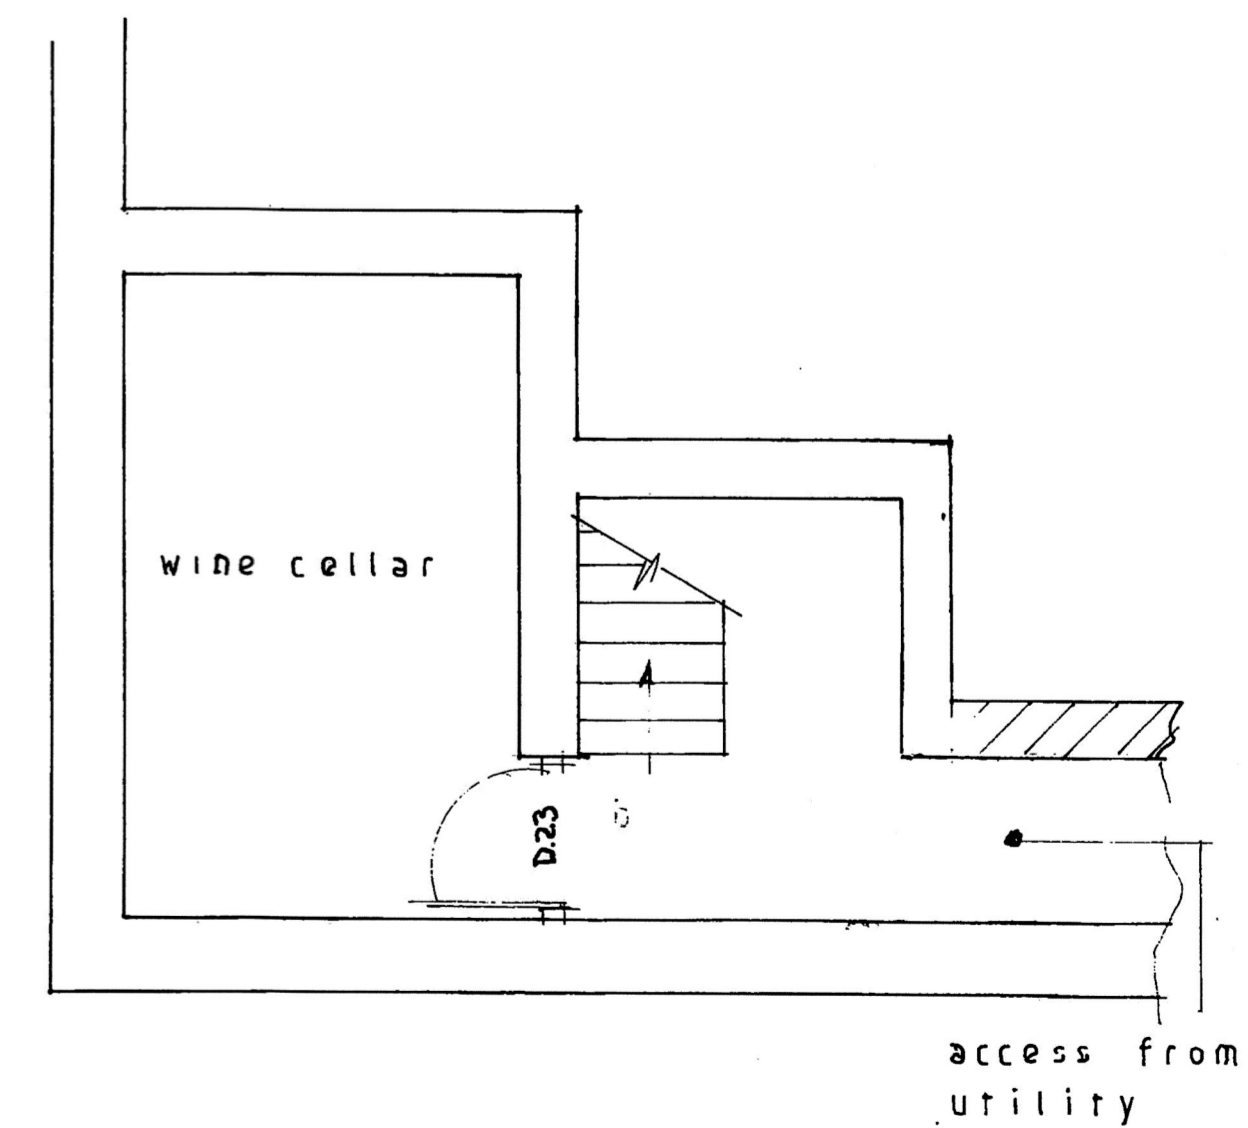

basement

S.J. Bialacki
Drawing no 70118
Scale 1:100
Proposed
Farm House
Renovations
At
Bridge End Farm
Staidburn

31 2023 10288 + 287
19/5/2023