



New Farm Building - Miles Hill Farm

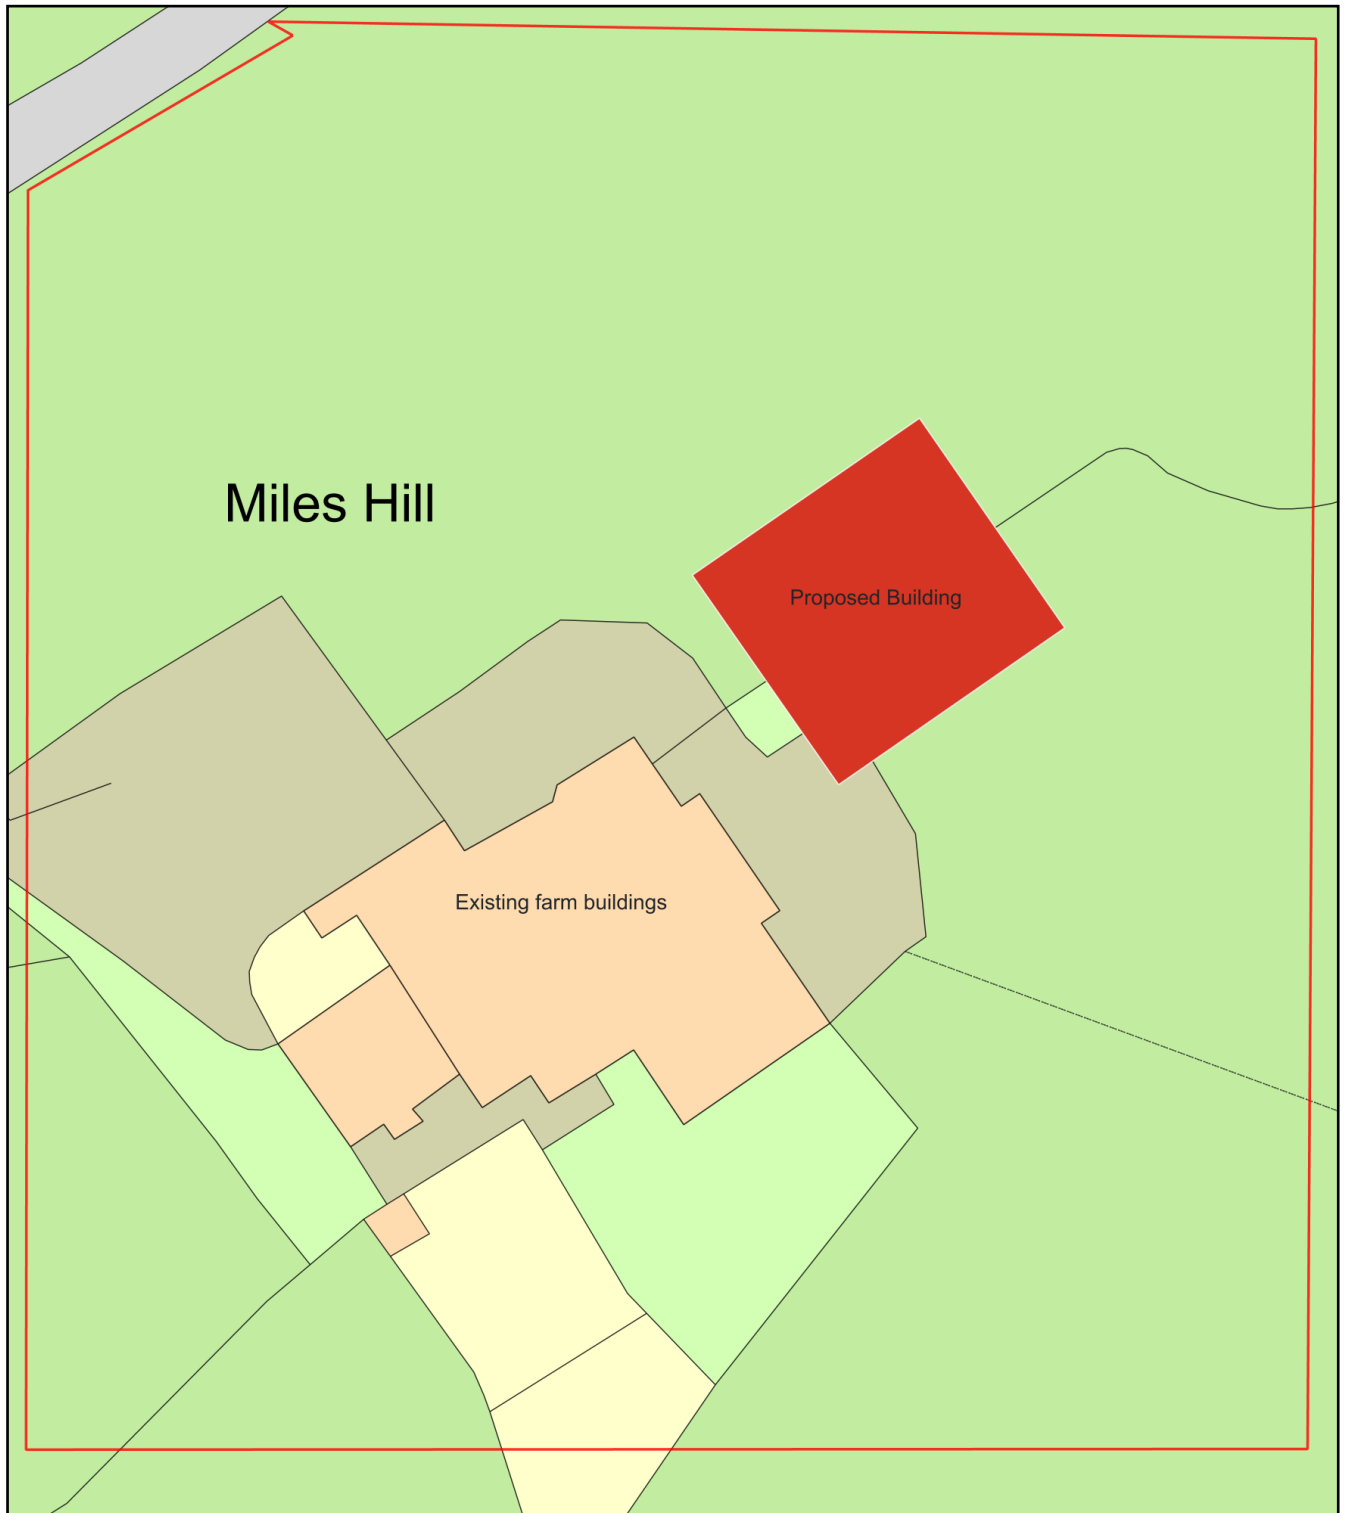

0 20
Metres

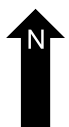

Plan Produced for: Edward Mills

Date Produced: 07 Apr 2023

Plan Reference Number: TQRQM23097141539626

Scale: 1:500 @ A4