



south west elevation

PROPOSED EXTENSION
WHITE PAINTED RENDER TO MATCH EXISTING
NEW INDIAN STONE SLATE ROOF
NEW WINDOWS WITH STONE SURROUND & ALUMINIUM WINDOWS PAINTED GREY
NATURAL STONE TO MATCH EX.

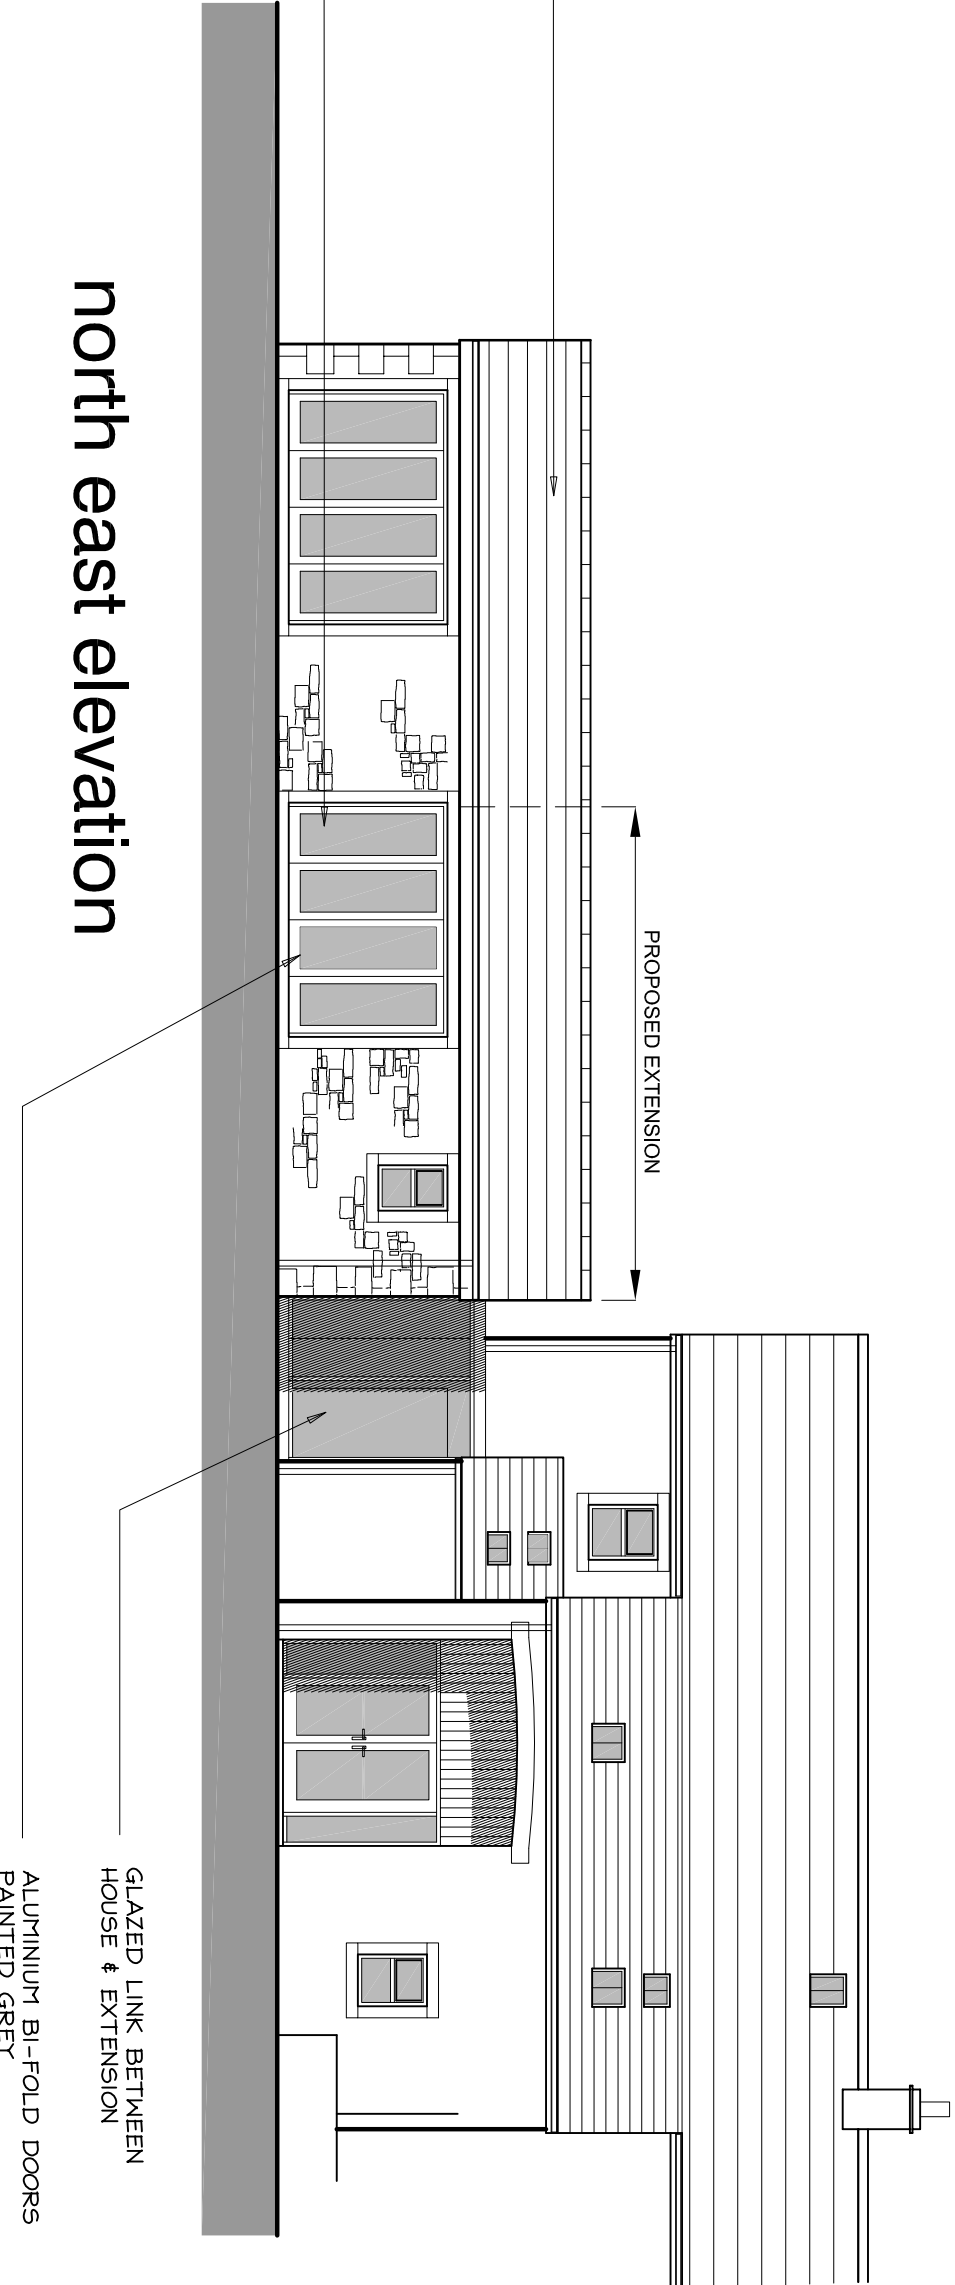


north east elevation

GLAZED LINK BETWEEN HOUSE & EXTENSION
ALUMINIUM BI-FOLD DOORS PAINTED GREY

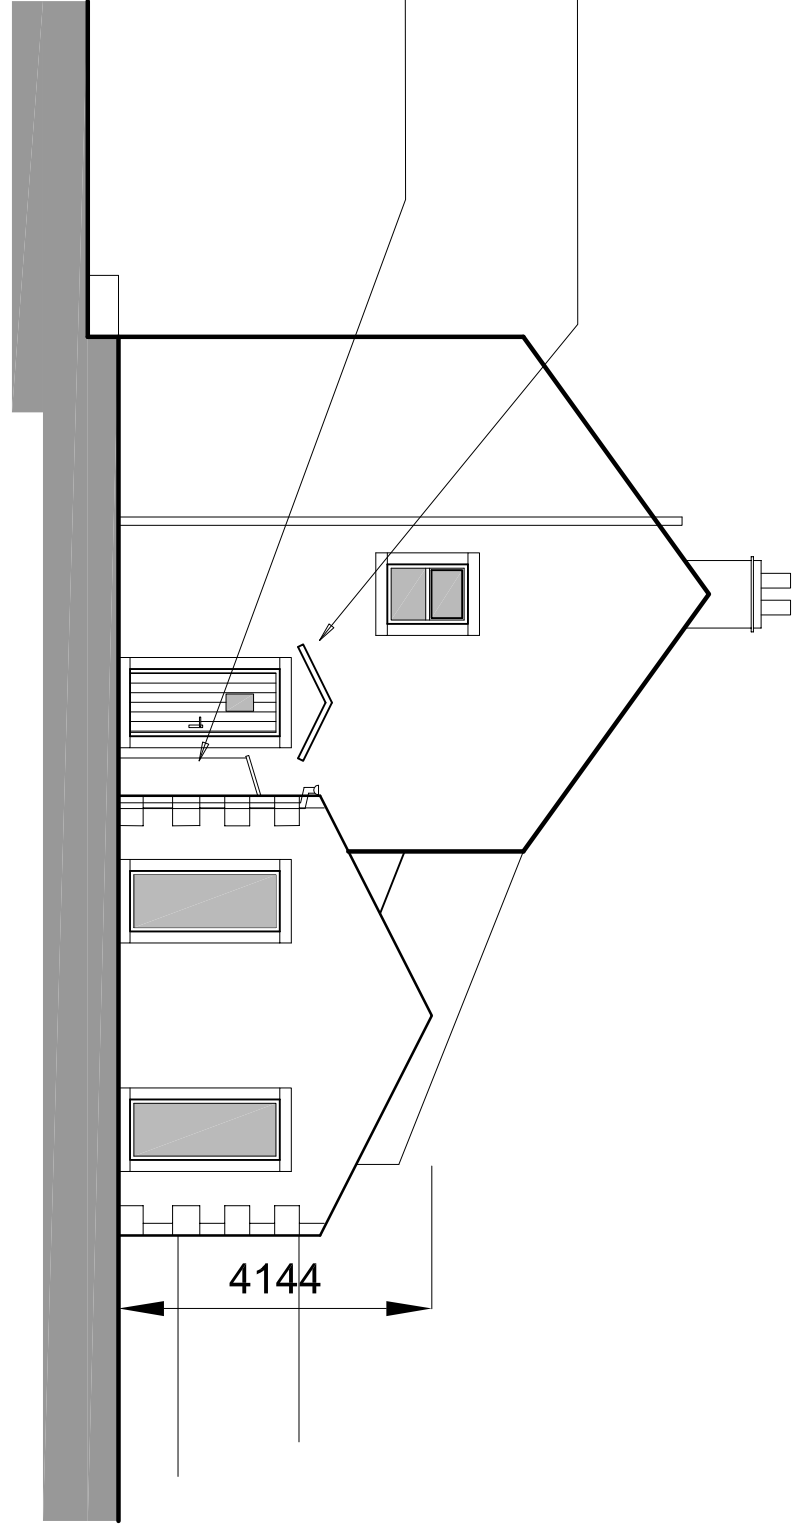

south east elevation

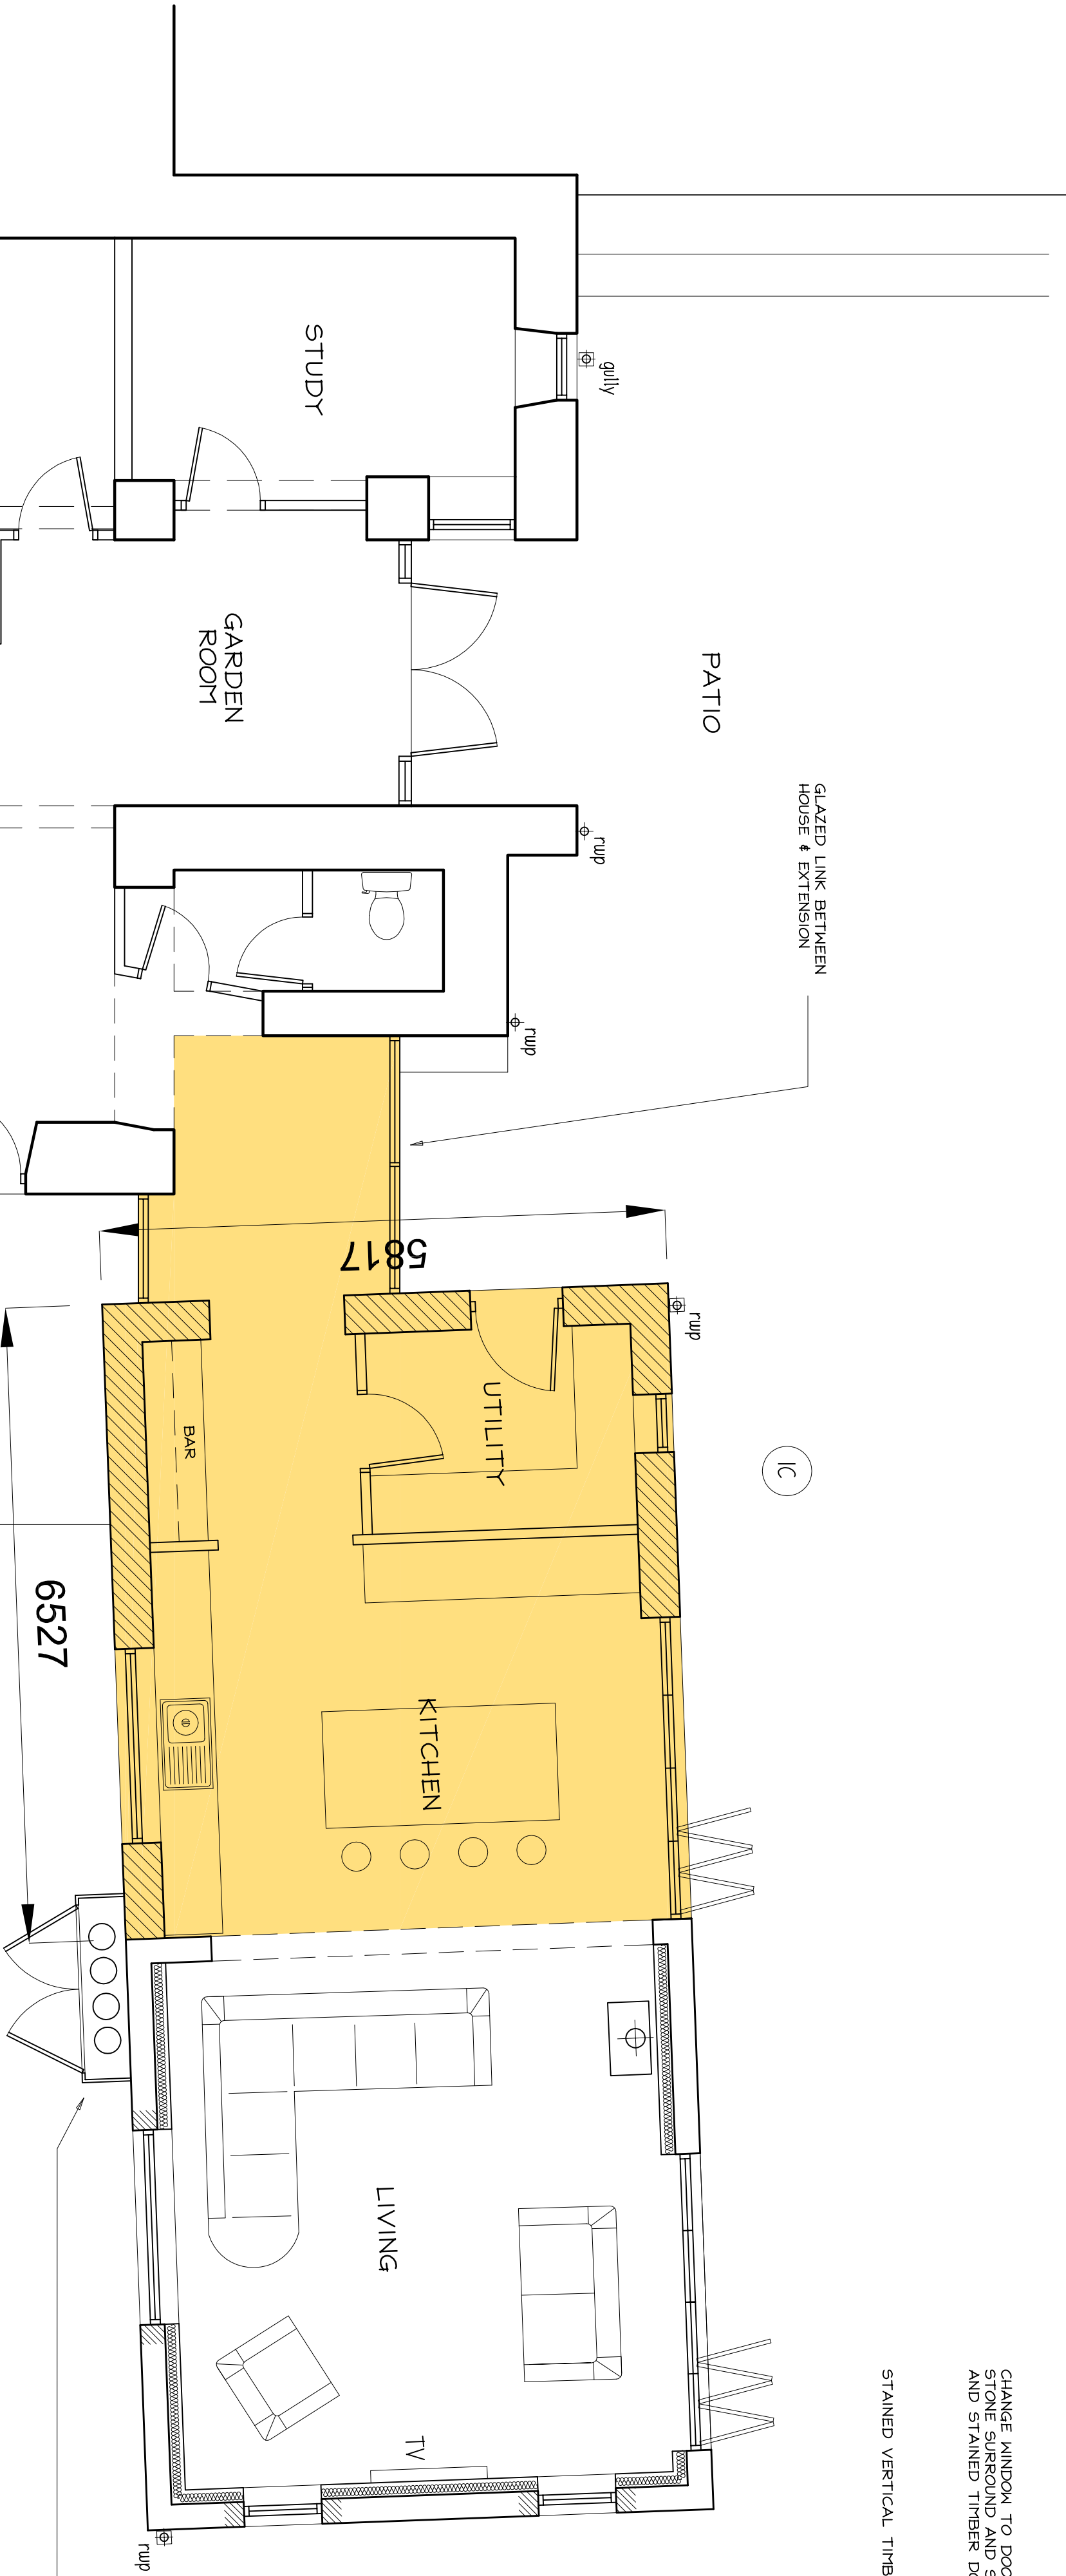

north west elevation

WHITE PAINTED RENDER TO MATCH EXISTING
GLAZED LINK BETWEEN HOUSE & EXTENSION
WATER PURIFICATION & PUMPING SYSTEM HOUSED IN STAINED TIMBER ENCLOSURE

ground floor plan.